


DO NOT SCALE FROM THIS DRAWING. USE FIGURED DIMENSIONS IN ALL CASES. VERIFY DIMENSIONS ON SITE AND REPORT ANY DISCREPANCIES TO THE ARCHITECT IMMEDIATELY. THIS DRAWING IS TO BE READ IN CONJUNCTION WITH THE ARCHITECT'S SPECIFICATION. © THIS DRAWING IS COPYRIGHT AND MAY ONLY BE REPRODUCED WITH THE ARCHITECT'S PERMISSION.

NOTES

Schedule of Areas in sqm

Unit No	26	33	32
GF :-	53.19	53.00	55.19
FF :-	52.60	53.00	52.60
SF :-	19.80	24.30	25.00
Total	125.39	130.30	132.79

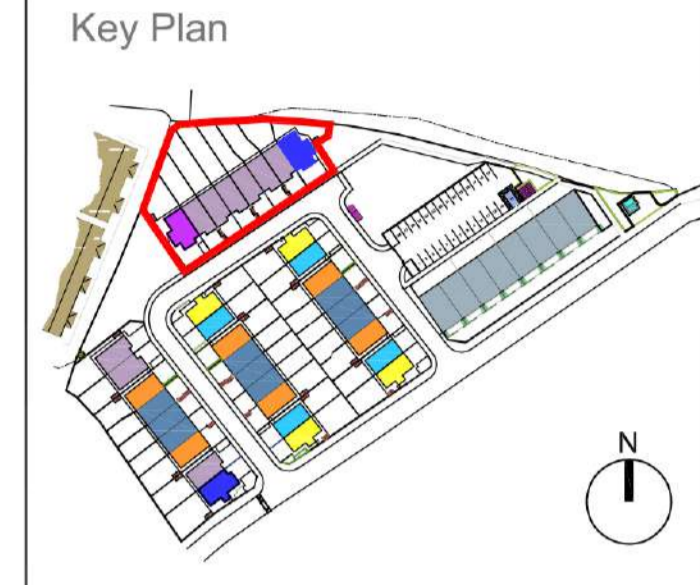


- Finishes Legend
- 1 SAND CEMENT PAINTED RENDER MAP FINISH COLOUR SELECTED BY ARCHITECT
 - 2 UPVC WINDOWS WITH PRECAST CONCRETE SILL COLOUR SELECTED BY ARCHITECT
 - 3 PAINTED HARDWOOD DOOR TO COLOUR SELECTED BY ARCHITECT
 - 4 UPVC FASCIA/EAVES TO COLOUR SELECTED BY ARCHITECT
 - 5 PVC RAINWATER GOODS TO COLOUR BY ARCHITECT
 - 6 SELECTED CONCRETE TILES TO COLOUR BY ARCHITECT
 - 7 SELECTED BRICK BY ARCHITECT
 - 8 COLOUR RENDER FINISH TO COLOUR BY ARCHITECT
 - 9 VELLUX ROOF LIGHT
 - 10 3mm PRESSED METAL CLADDING TO CANOPY ABOVE MAIN ENTRANCE DOOR
 - 11 FOGGED, TOUGHENED GLASS




SOUTH EAST ELEVATION




NORTH WEST ELEVATION

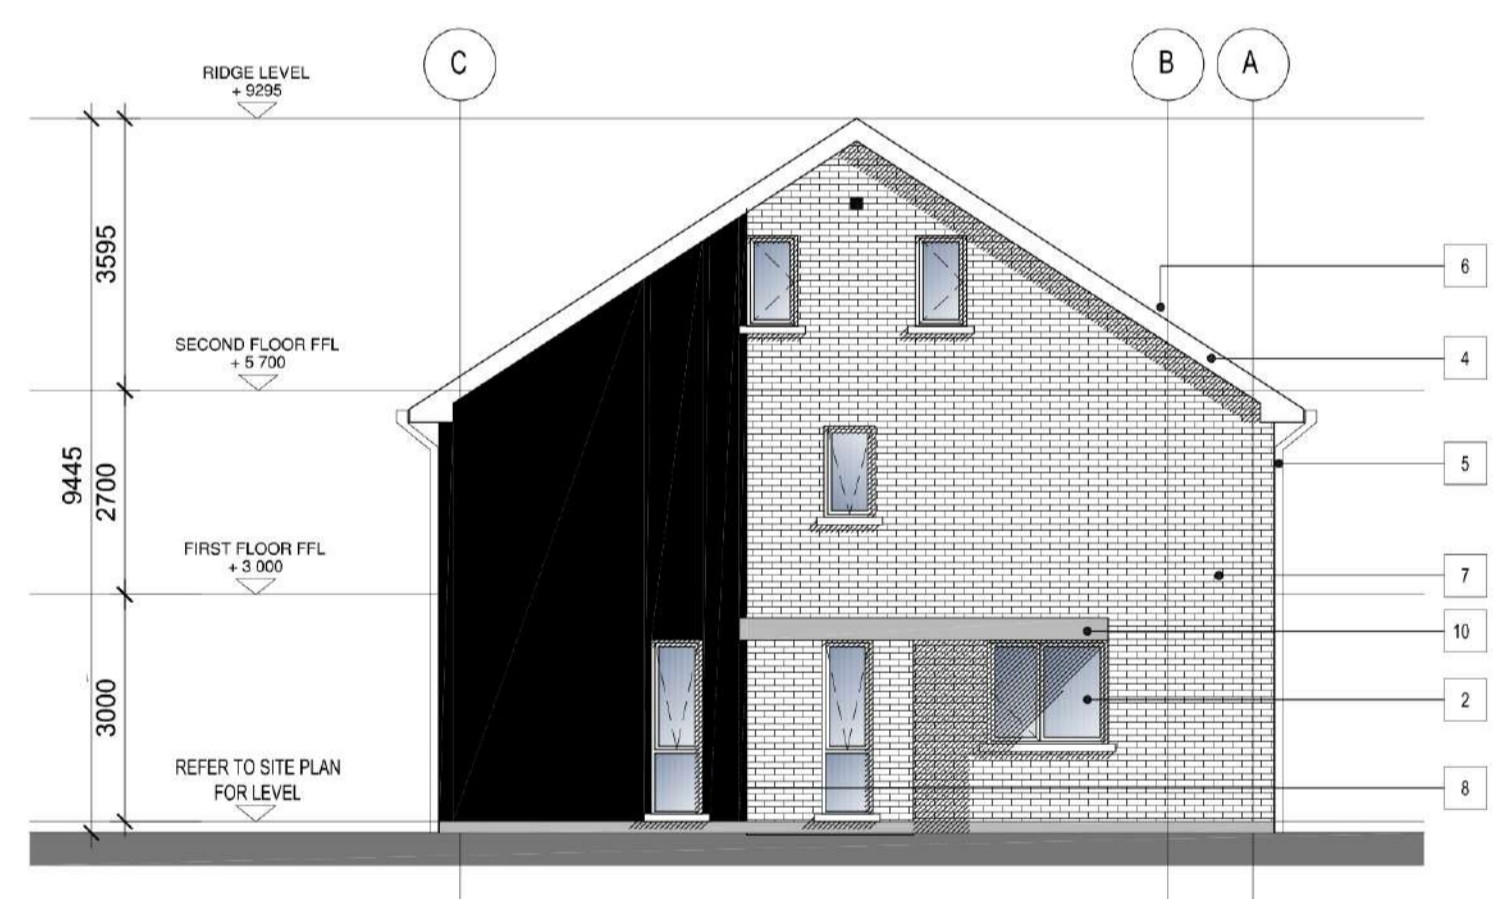


SOUTH WEST ELEVATION

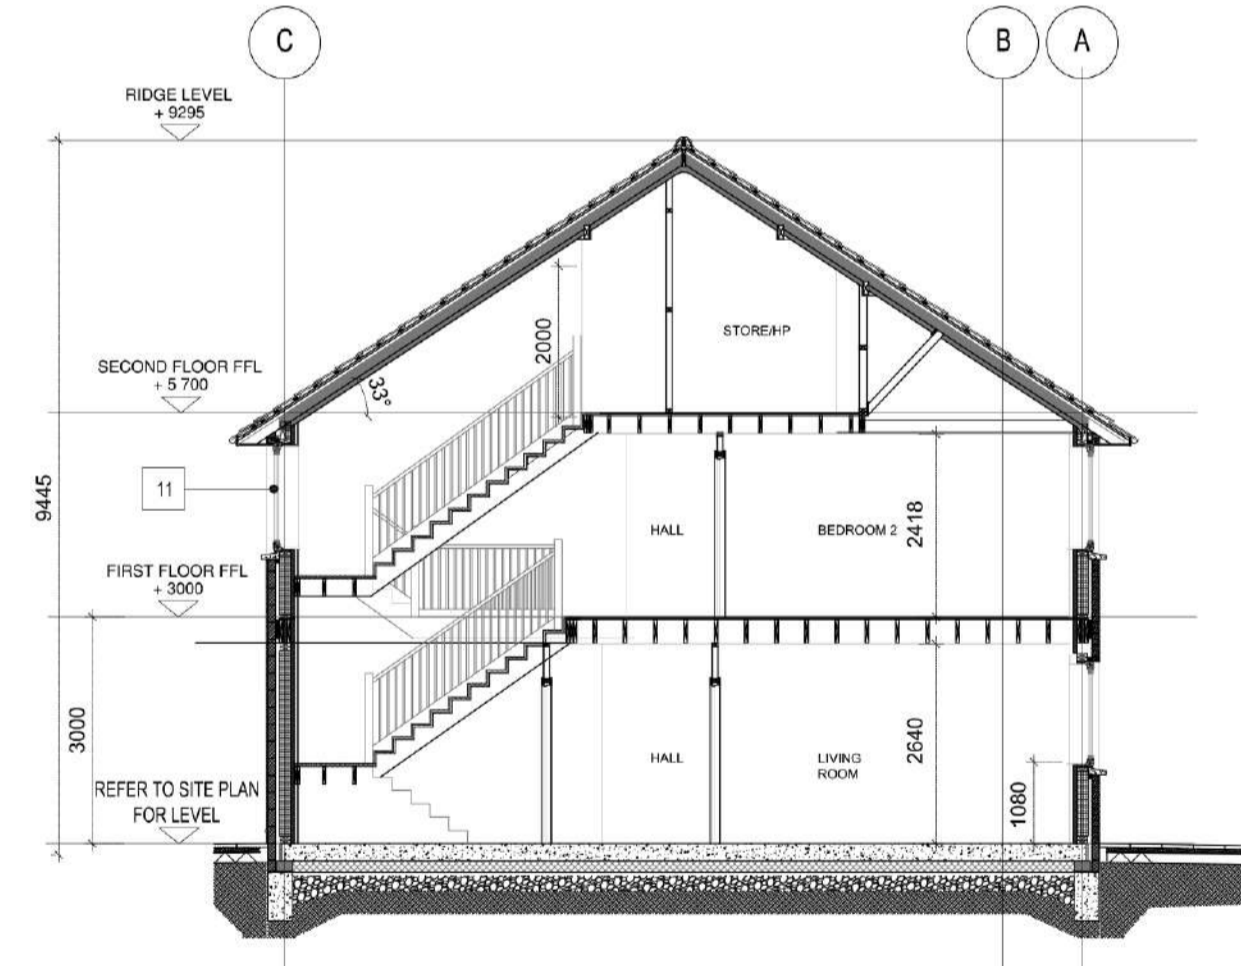


SECTION A - A

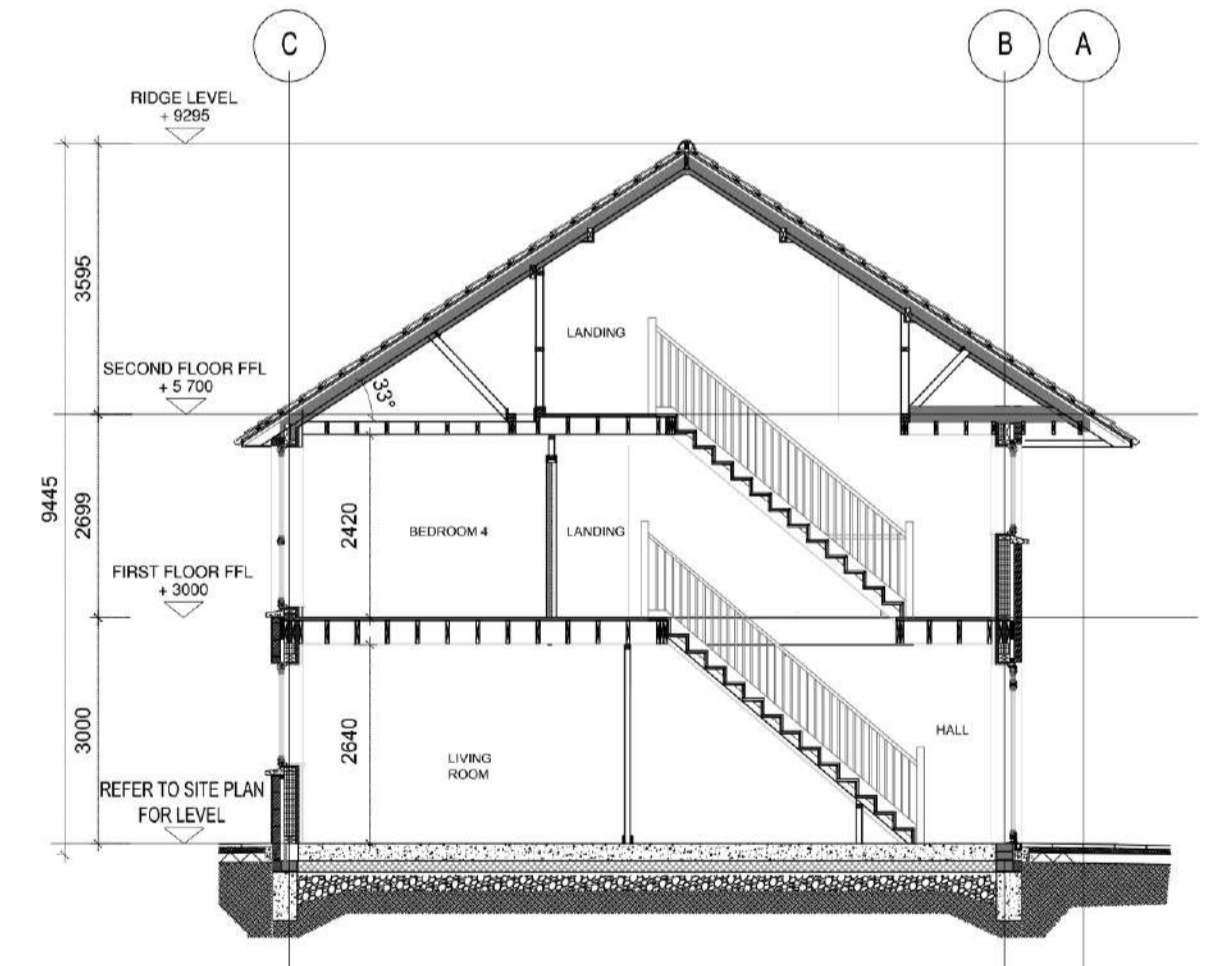


SECTION B - B

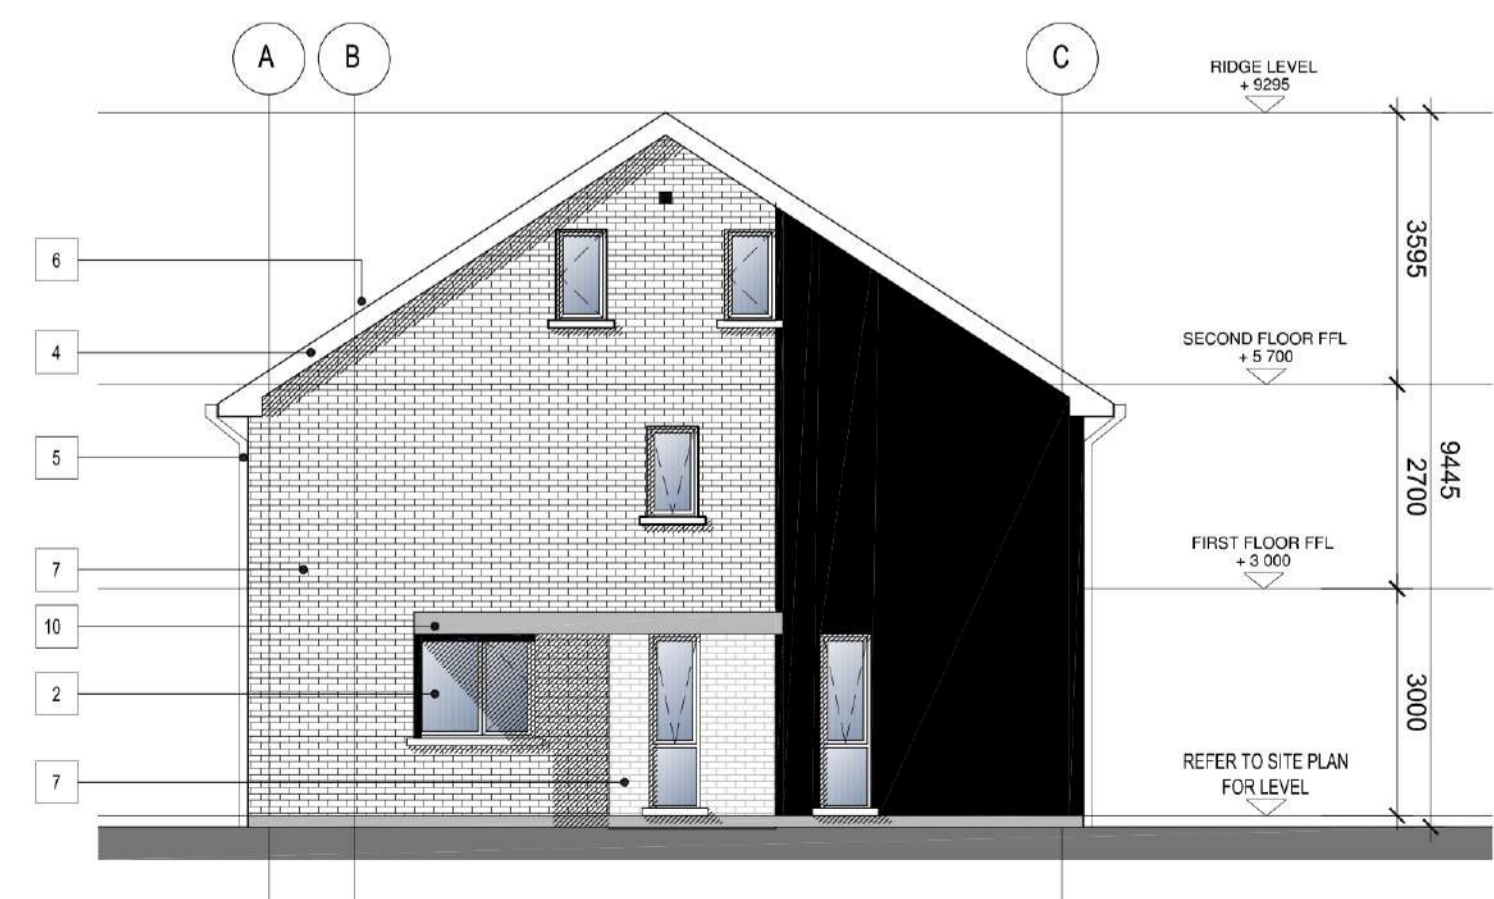

NORTH EAST ELEVATION

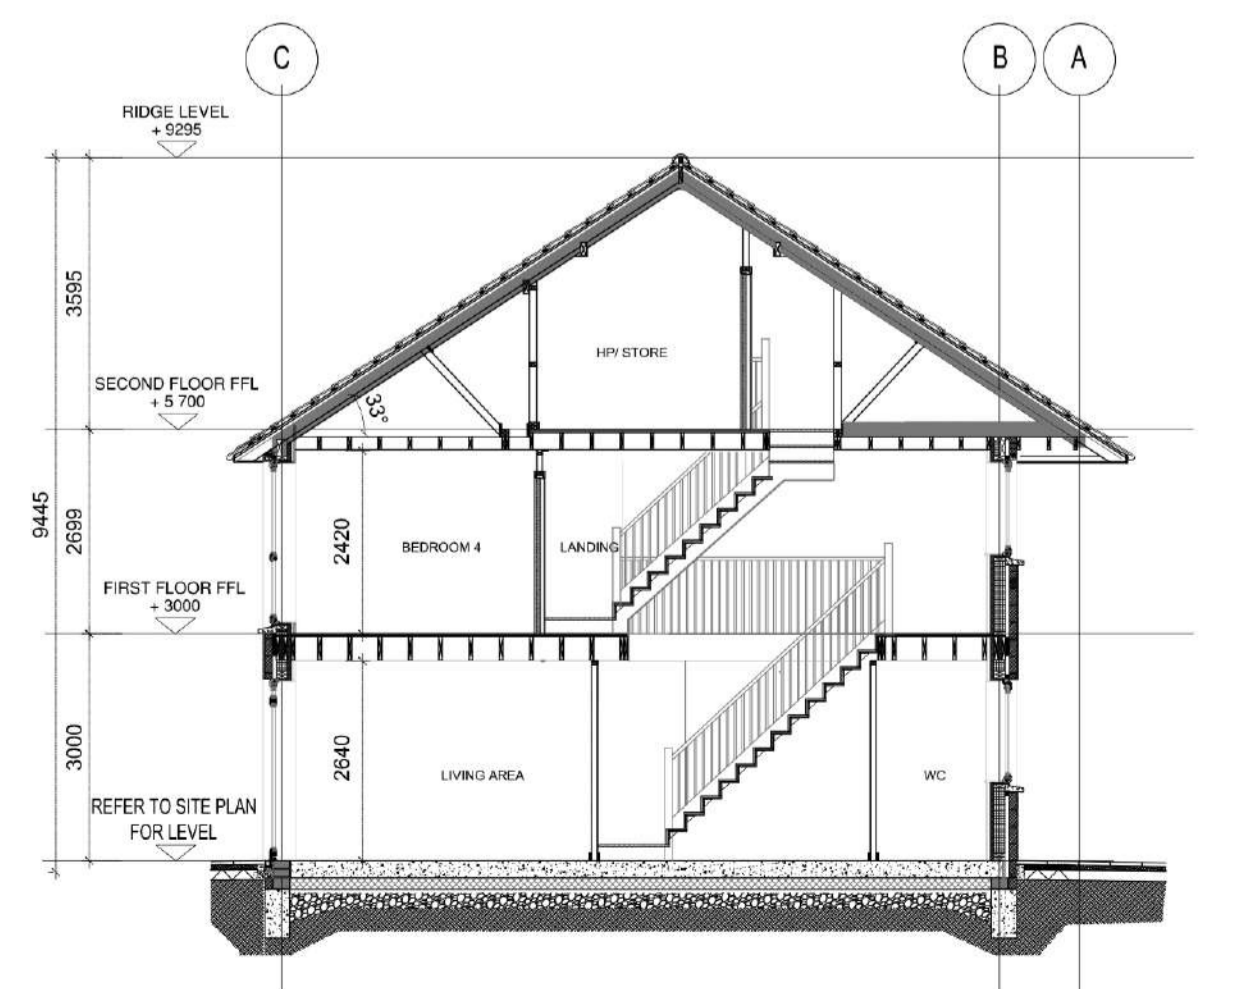

SECTION C - C

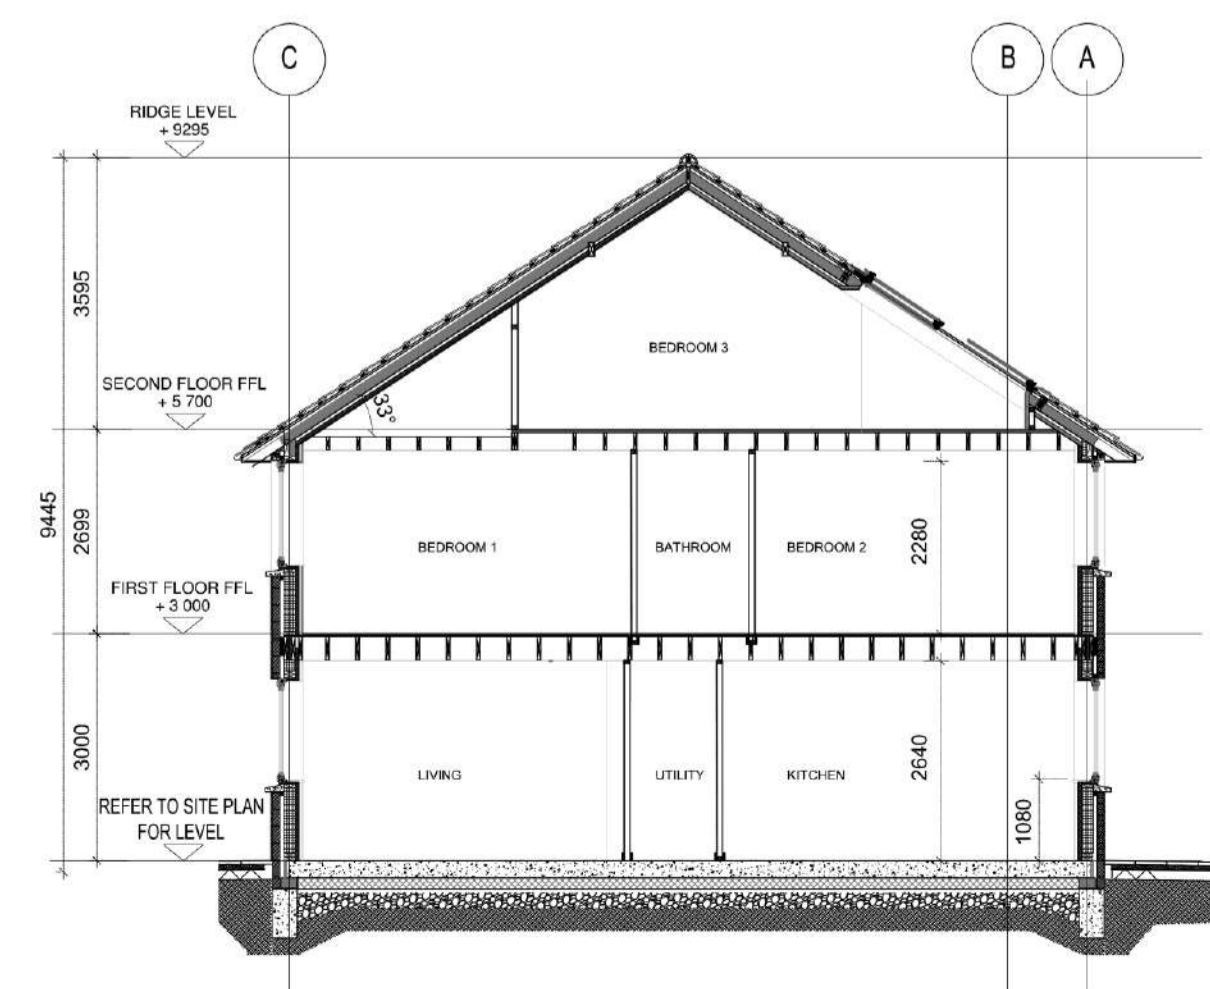

SECTION D - D

DRAFT TENDER

REV	DTE	DRN	ISSUE
T2	18.01.18	RK	UPDATED TO TIMBER FRAME
T1	08.12.2017	RK	DRAFT TENDER

Reddy Architecture + Urbanism
 Dublin Office
 Darryl Mills, Darryl Road, Dublin 6.
 T: +353 (0)1 4987000
 W: www.reddyarchitecture.com
 E: info@reddyarchitecture.com

5.1 TENDER

JOB
Proposed Residential Development at
Dun Emer, Lusk, Co. Dublin

CLIENT
Modelwave Ltd

DRAWING
Elevation and Sections
4 Bed Terraced, 3 & 4 Bed End-of-Terrace

DATE	07.09.2016	SCALE	1:100
DRN.	B LYNCH	CHECKED	A LARKIN
JOB NO.	DWG NO.	REVISION	
15-060	5.1_105A	T2	

ORIGINAL SHEET SIZE = A1