




NOTE: THE SIGNS SHOWN ARE WORKING SAMPLES ONLY. SIGN LAYOUT, BACKGROUND COLOURS, SHAPES AND COLOURS DENOTING ZONES, ETC., ARE ALL SUBJECT TO CHANGE FOLLOWING CONFIRMATION OF THE BRANDING NAME AND LOGO, AND CONFIRMATION OF THE EXTENT OF THE SIGNAGE STRATEGY.

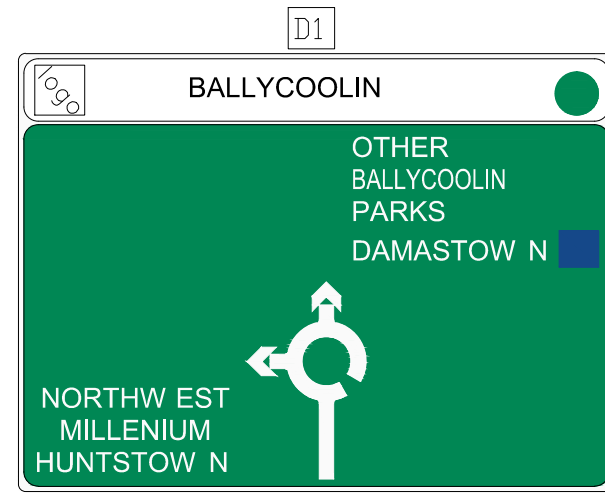


Scheme Ref. Ballycoolin	
Sign Ref. D1	X-height 60mm
Letter colour BLACK	SIGN FACE
Background WHITE	Width 2505mm
Border BLACK	Height 1840mm
Material Class RA2 (12899-1:2007)	Area 4.61sq.m
Drawing file W:\ArchDwg\14_067\14_067_012-15 Signage with Zones.dwg	
NOTE Edge of sign must be at least 750 mm from edge of carriageway	

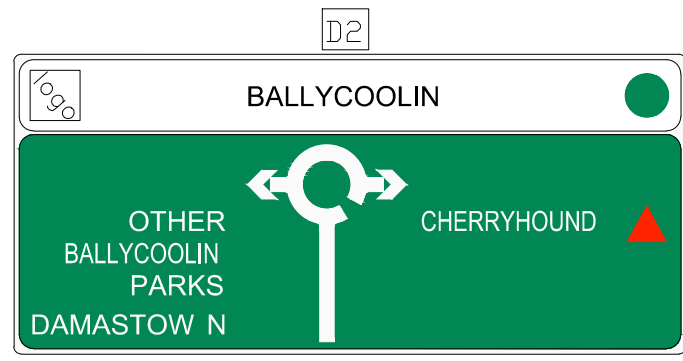


Scheme Ref. Ballycoolin	
Sign Ref. D2	X-height 60mm
Letter colour BLACK	SIGN FACE
Background WHITE	Width 2830mm
Border BLACK	Height 1260mm
Material Class RA2 (12899-1:2007)	Area 3.57sq.m
Drawing file W:\ArchDwg\14_067\14_067_012-15 Signage with Zones.dwg	
NOTE Edge of sign must be at least 750 mm from edge of carriageway	

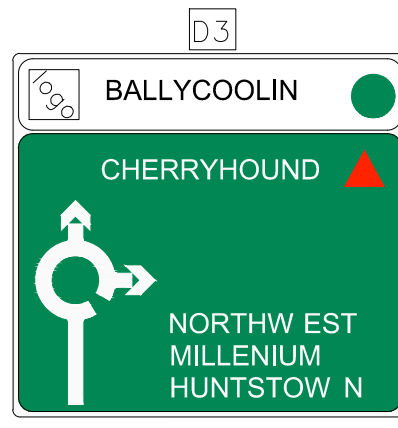


Scheme Ref. Ballycoolin	
Sign Ref. D3	X-height 60mm
Letter colour BLACK	SIGN FACE
Background WHITE	Width 1655mm
Border BLACK	Height 1530mm
Material Class RA2 (12899-1:2007)	Area 2.53sq.m
Drawing file W:\ArchDwg\14_067\14_067_012-15 Signage with Zones.dwg	
NOTE Edge of sign must be at least 750 mm from edge of carriageway	

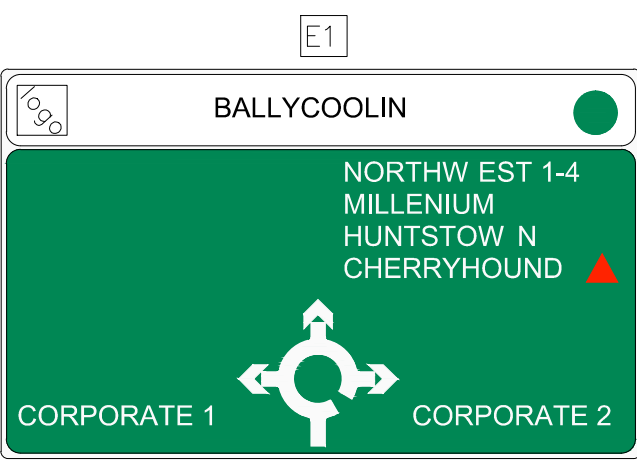


Scheme Ref. Ballycoolin	
Sign Ref. E1	X-height 60mm
Letter colour BLACK	SIGN FACE
Background WHITE	Width 2690mm
Border BLACK	Height 1635mm
Material Class RA2 (12899-1:2007)	Area 4.40sq.m
Drawing file W:\ArchDwg\14_067\14_067_012-15 Signage with Zones.dwg	
NOTE Edge of sign must be at least 750 mm from edge of carriageway	

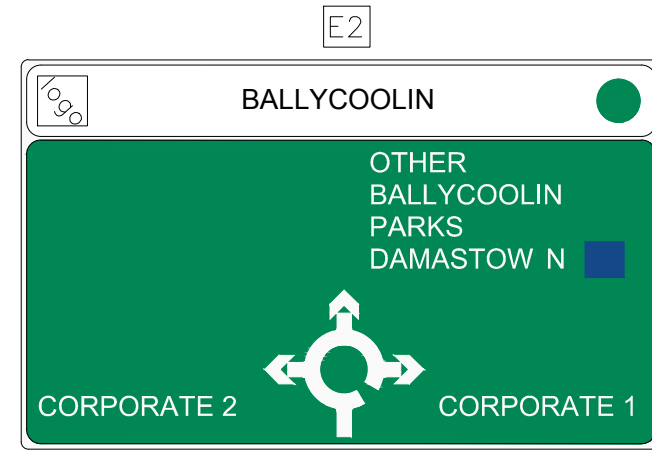


Scheme Ref. Ballycoolin	
Sign Ref. E2	X-height 60mm
Letter colour BLACK	SIGN FACE
Background WHITE	Width 2690mm
Border BLACK	Height 1635mm
Material Class RA2 (12899-1:2007)	Area 4.40sq.m
Drawing file W:\ArchDwg\14_067\14_067_012-15 Signage with Zones.dwg	
NOTE Edge of sign must be at least 750 mm from edge of carriageway	

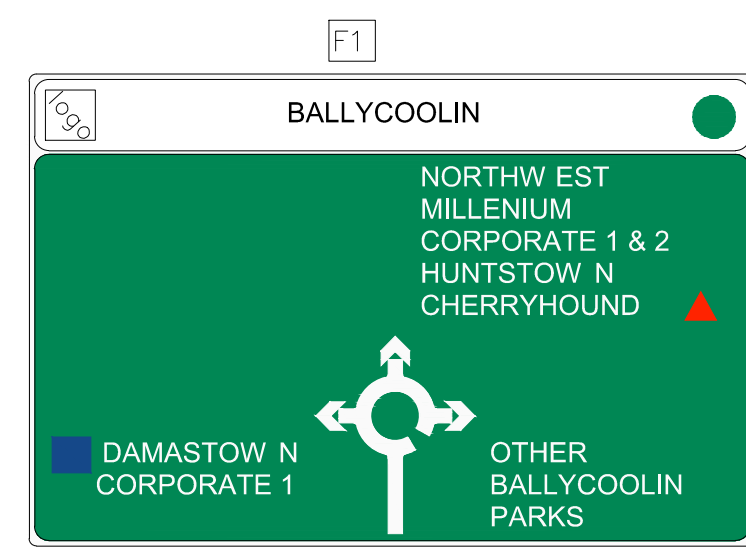


Scheme Ref. Ballycoolin	
Sign Ref. F1	X-height 60mm
Letter colour BLACK	SIGN FACE
Background WHITE	Width 3055mm
Border BLACK	Height 1985mm
Material Class RA2 (12899-1:2007)	Area 6.06sq.m
Drawing file W:\ArchDwg\14_067\14_067_012-15 Signage with Zones.dwg	
NOTE Edge of sign must be at least 750 mm from edge of carriageway	

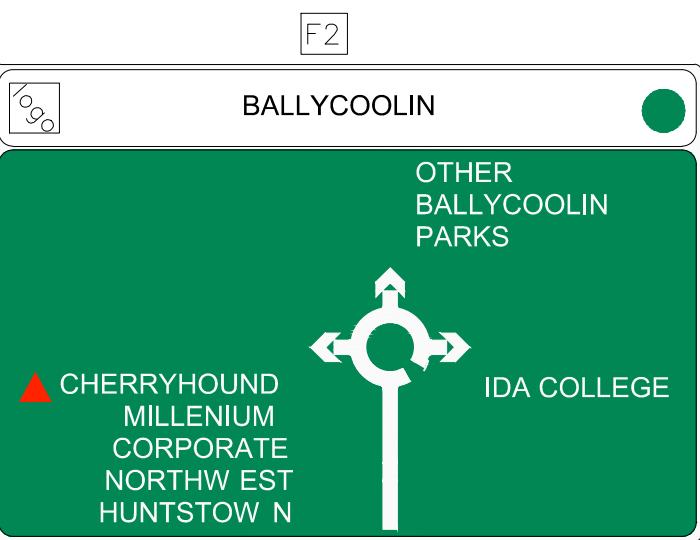

Scheme Ref. Ballycoolin	
Sign Ref. F2	X-height 60mm
Letter colour BLACK	SIGN FACE
Background WHITE	Width 2980mm
Border BLACK	Height 2005mm
Material Class RA2 (12899-1:2007)	Area 5.97sq.m
Drawing file W:\ArchDwg\14_067\14_067_012-15 Signage with Zones.dwg	
NOTE Edge of sign must be at least 750 mm from edge of carriageway	

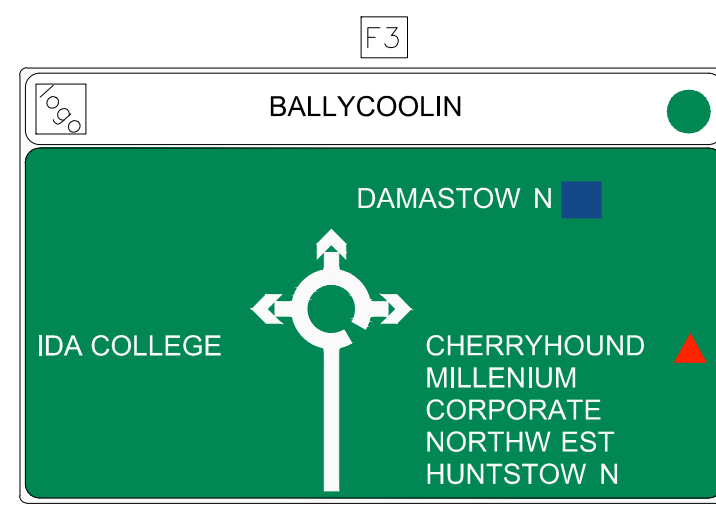

Scheme Ref. Ballycoolin	
Sign Ref. F3	X-height 60mm
Letter colour BLACK	SIGN FACE
Background WHITE	Width 2980mm
Border BLACK	Height 1830mm
Material Class RA2 (12899-1:2007)	Area 5.45sq.m
Drawing file W:\ArchDwg\14_067\14_067_020 Signage with Zones.dwg	
NOTE Edge of sign must be at least 750 mm from edge of carriageway	

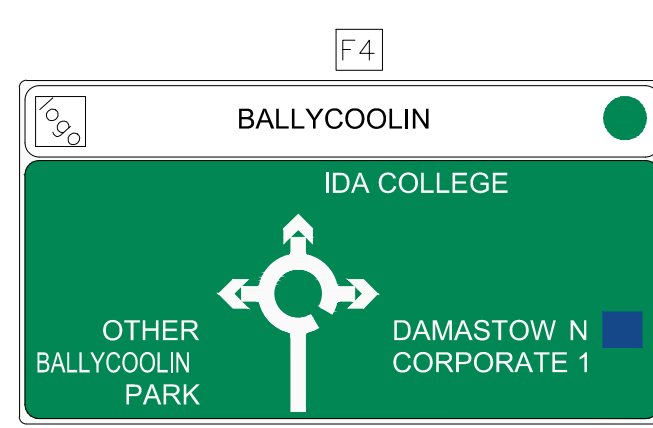

Scheme Ref. Ballycoolin	
Sign Ref. F4	X-height 60mm
Letter colour BLACK	SIGN FACE
Background WHITE	Width 2715mm
Border BLACK	Height 1445mm
Material Class RA2 (12899-1:2007)	Area 3.92sq.m
Drawing file W:\ArchDwg\14_067\14_067_020 Signage with Zones.dwg	
NOTE Edge of sign must be at least 750 mm from edge of carriageway	

Clifton Scannell Emerson Associates

DRAFT FOR DISCUSSION

05/02/2015

Issued By: CAB

Revision	Description	Initials	Date

Clifton Scannell Emerson Associates

Clifton Scannell Emerson Associates Limited
Consulting Engineers,
Seafort Lodge,
Castledawson Avenue,
Blackrock, Co. Dublin,
Ireland.

T: +353 1 288 5006
F: +353 1 283 3466
E: info@csea.ie
W: www.csea.ie

Client: FINGAL COUNTY COUNCIL

Project: D15 ENTERPRISE ZONE SIGNAGE

Dwg. Title: PROPOSED SIGNAGE SHEET 2 OF 6

Drawn By: PW Date: 30/01/15

Checked by: CAB Scale: NTS @ A1

Dwg. Progress: DRAFT FOR DISCUSSION

Dwg. No.: 14_067_021