
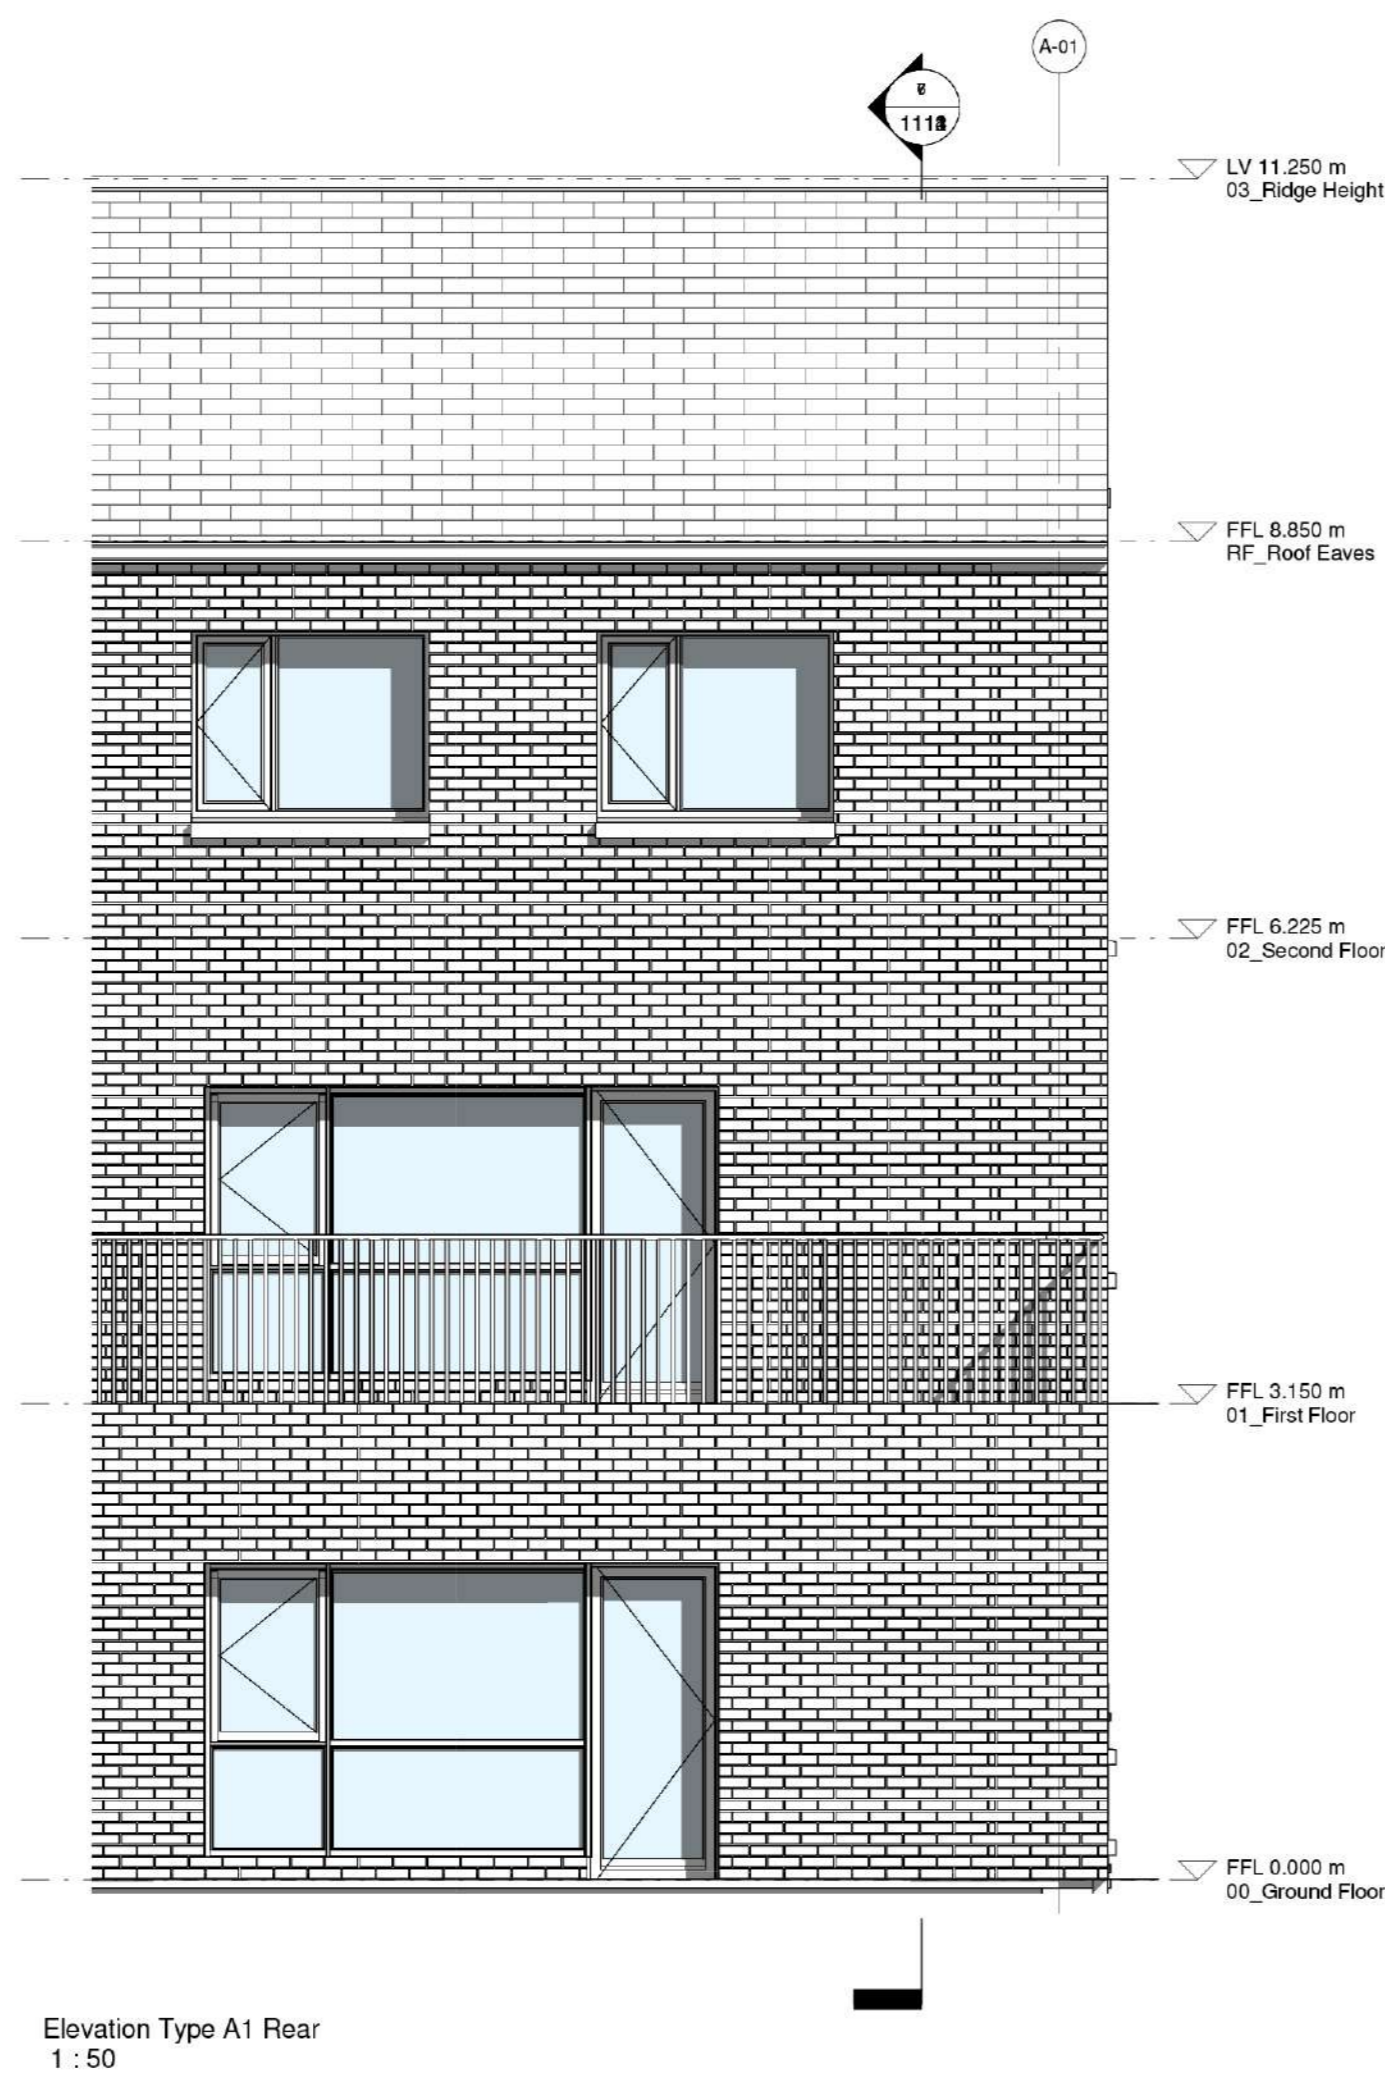
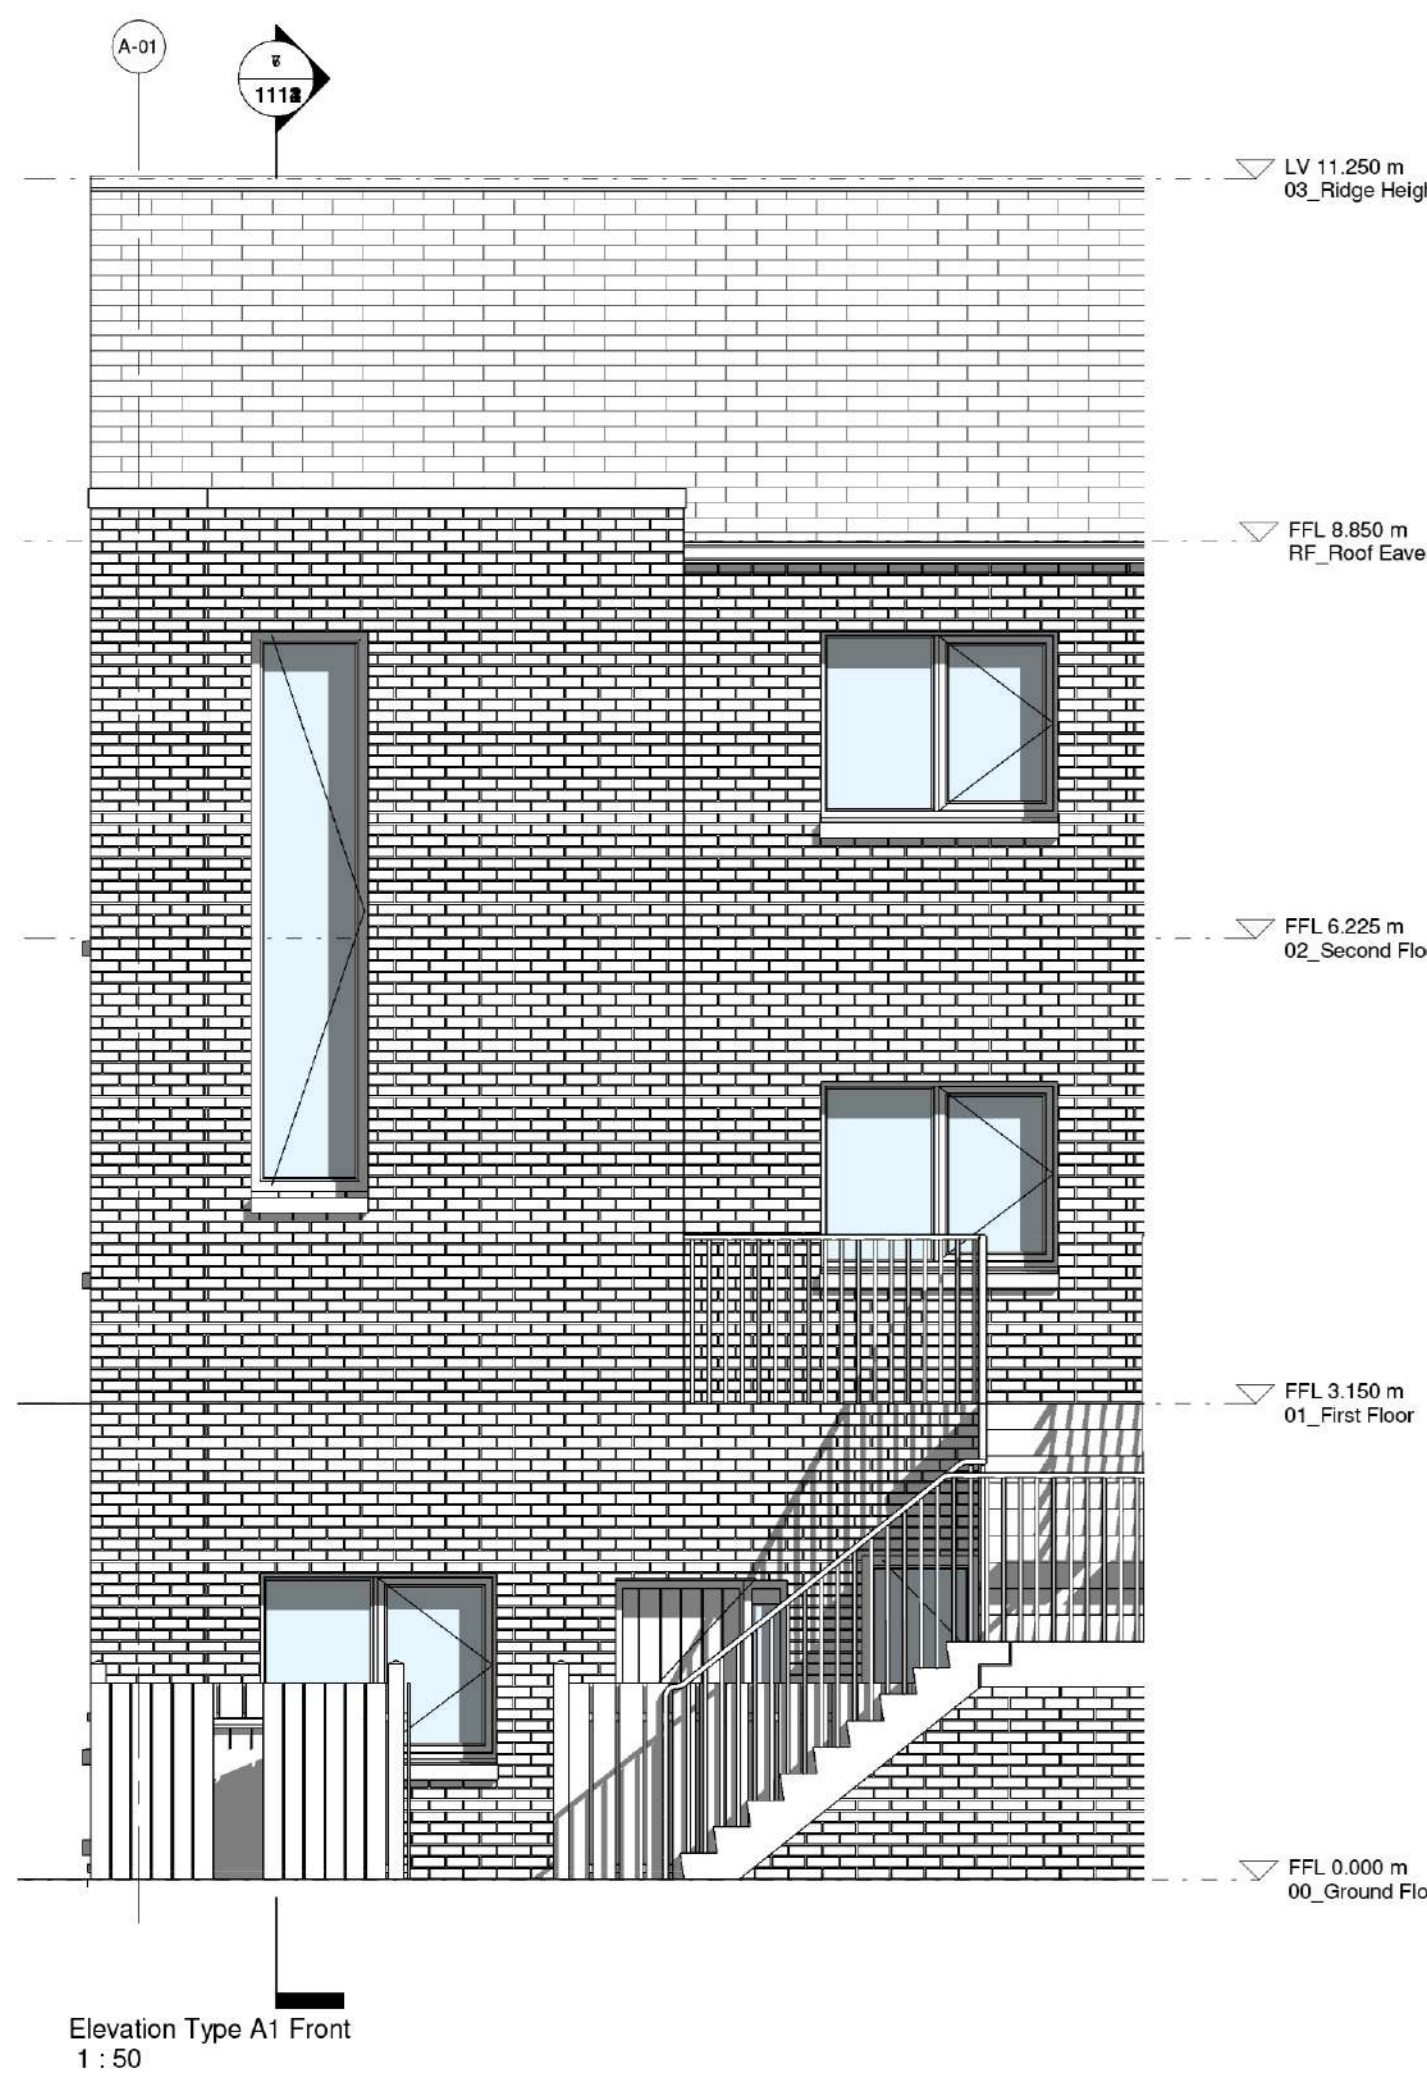
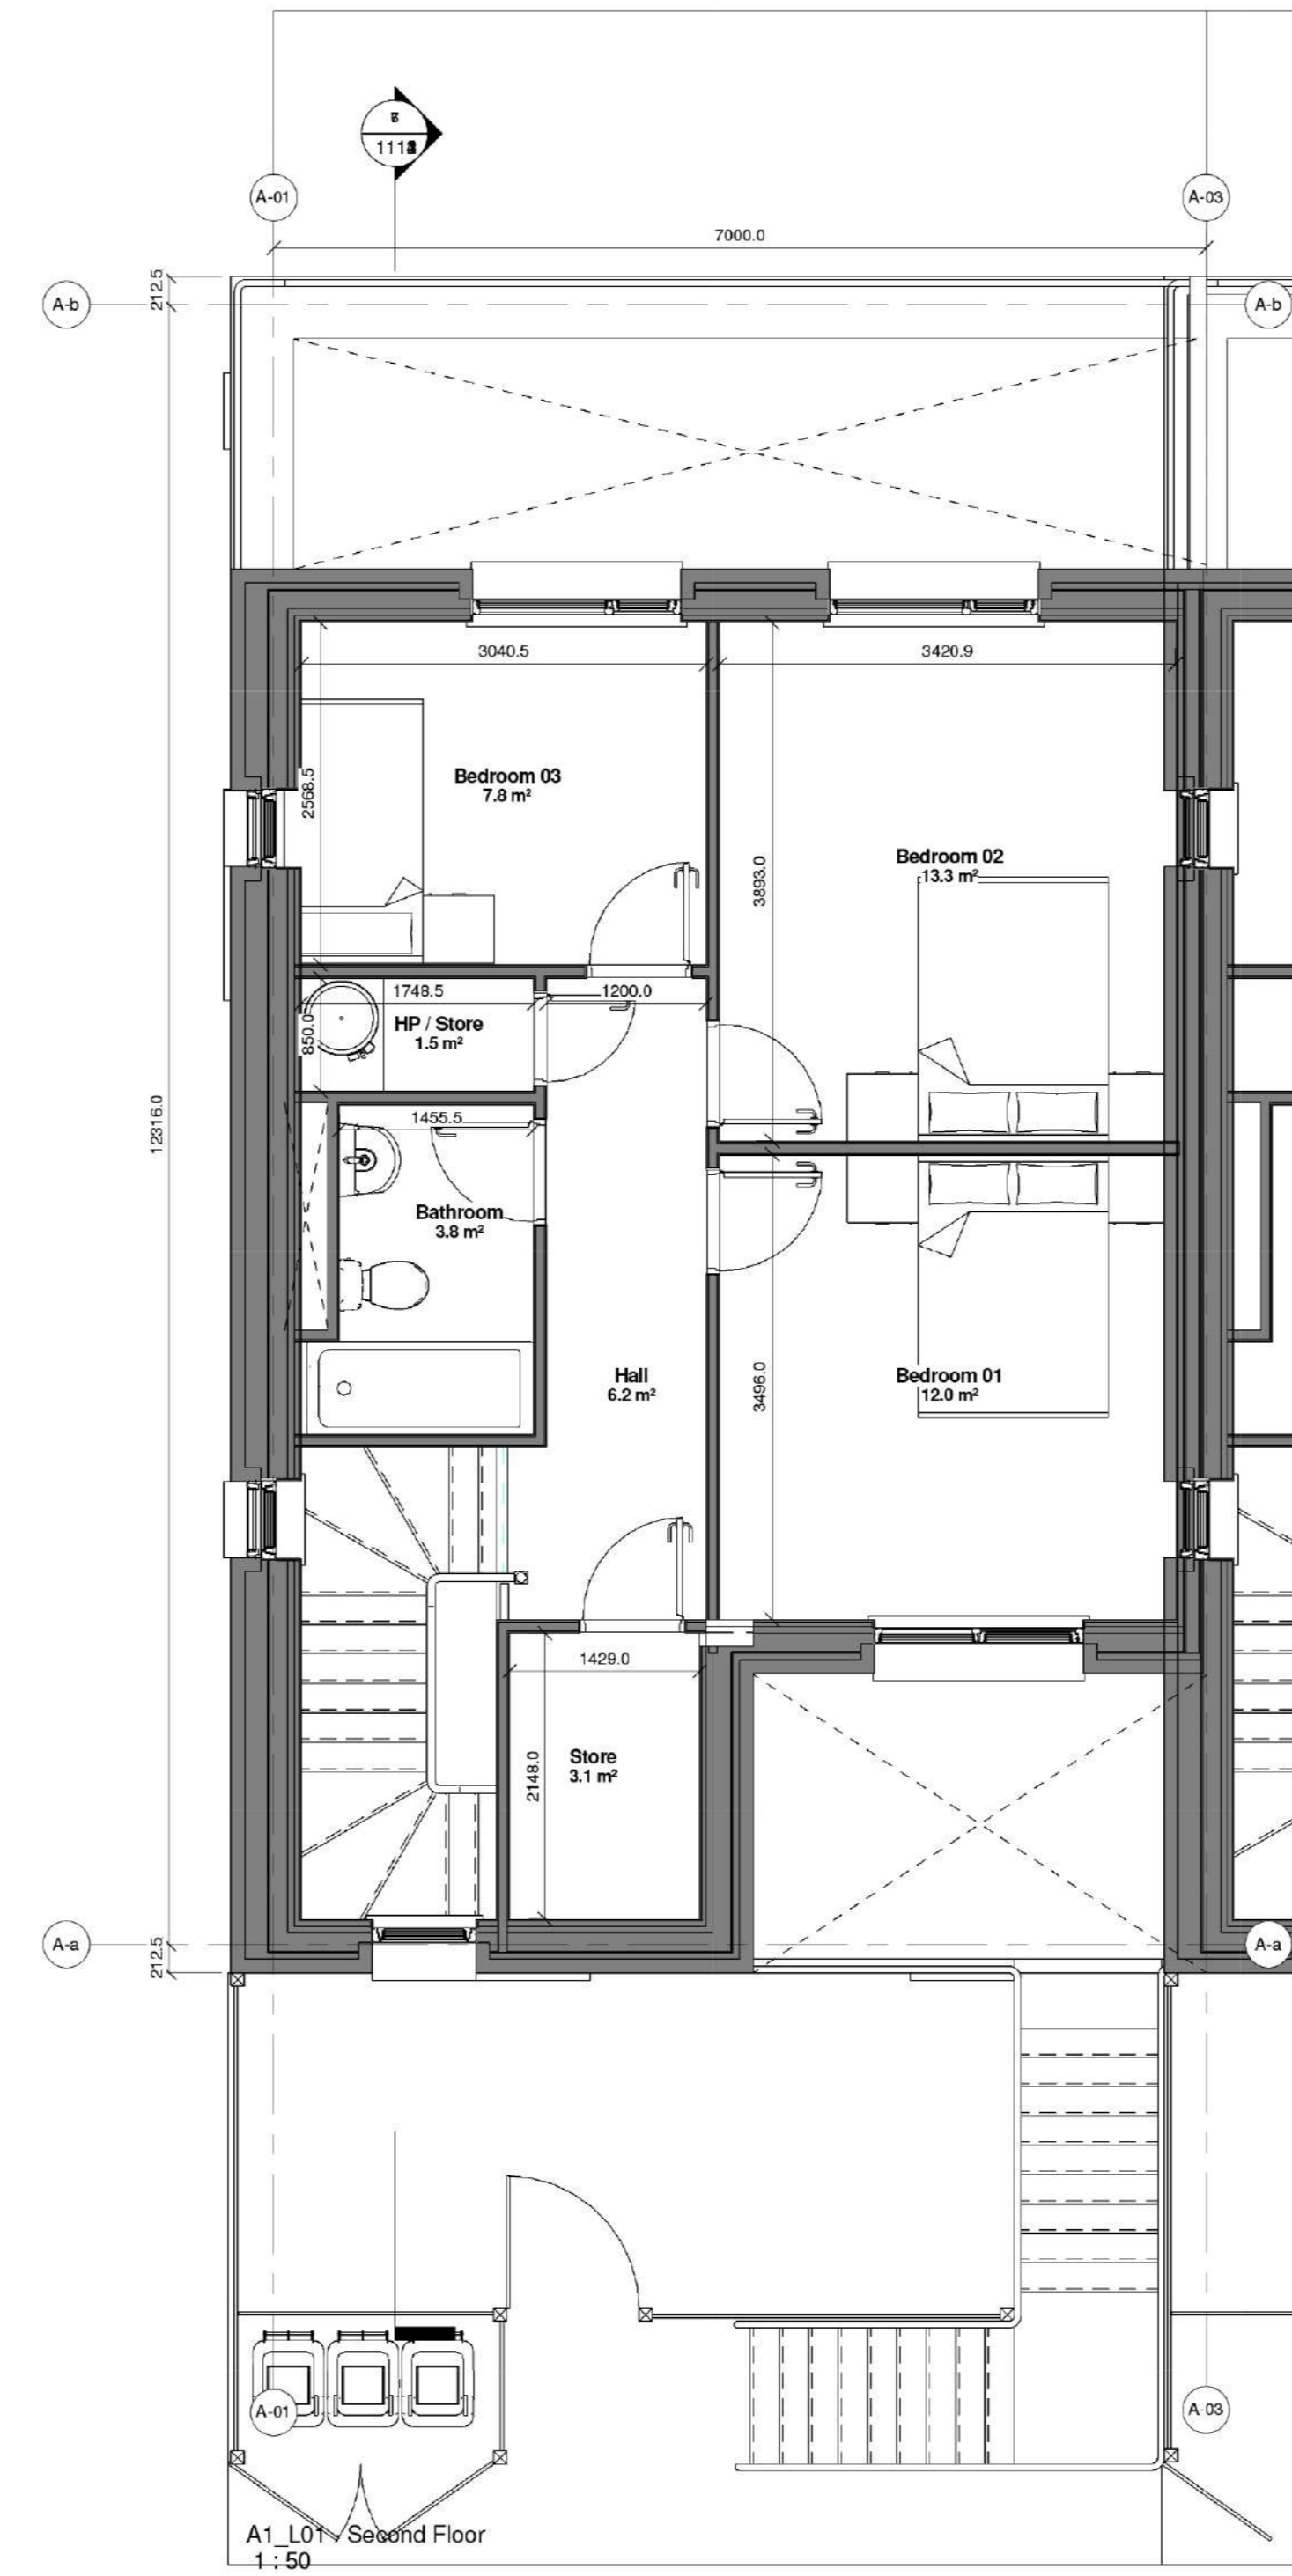
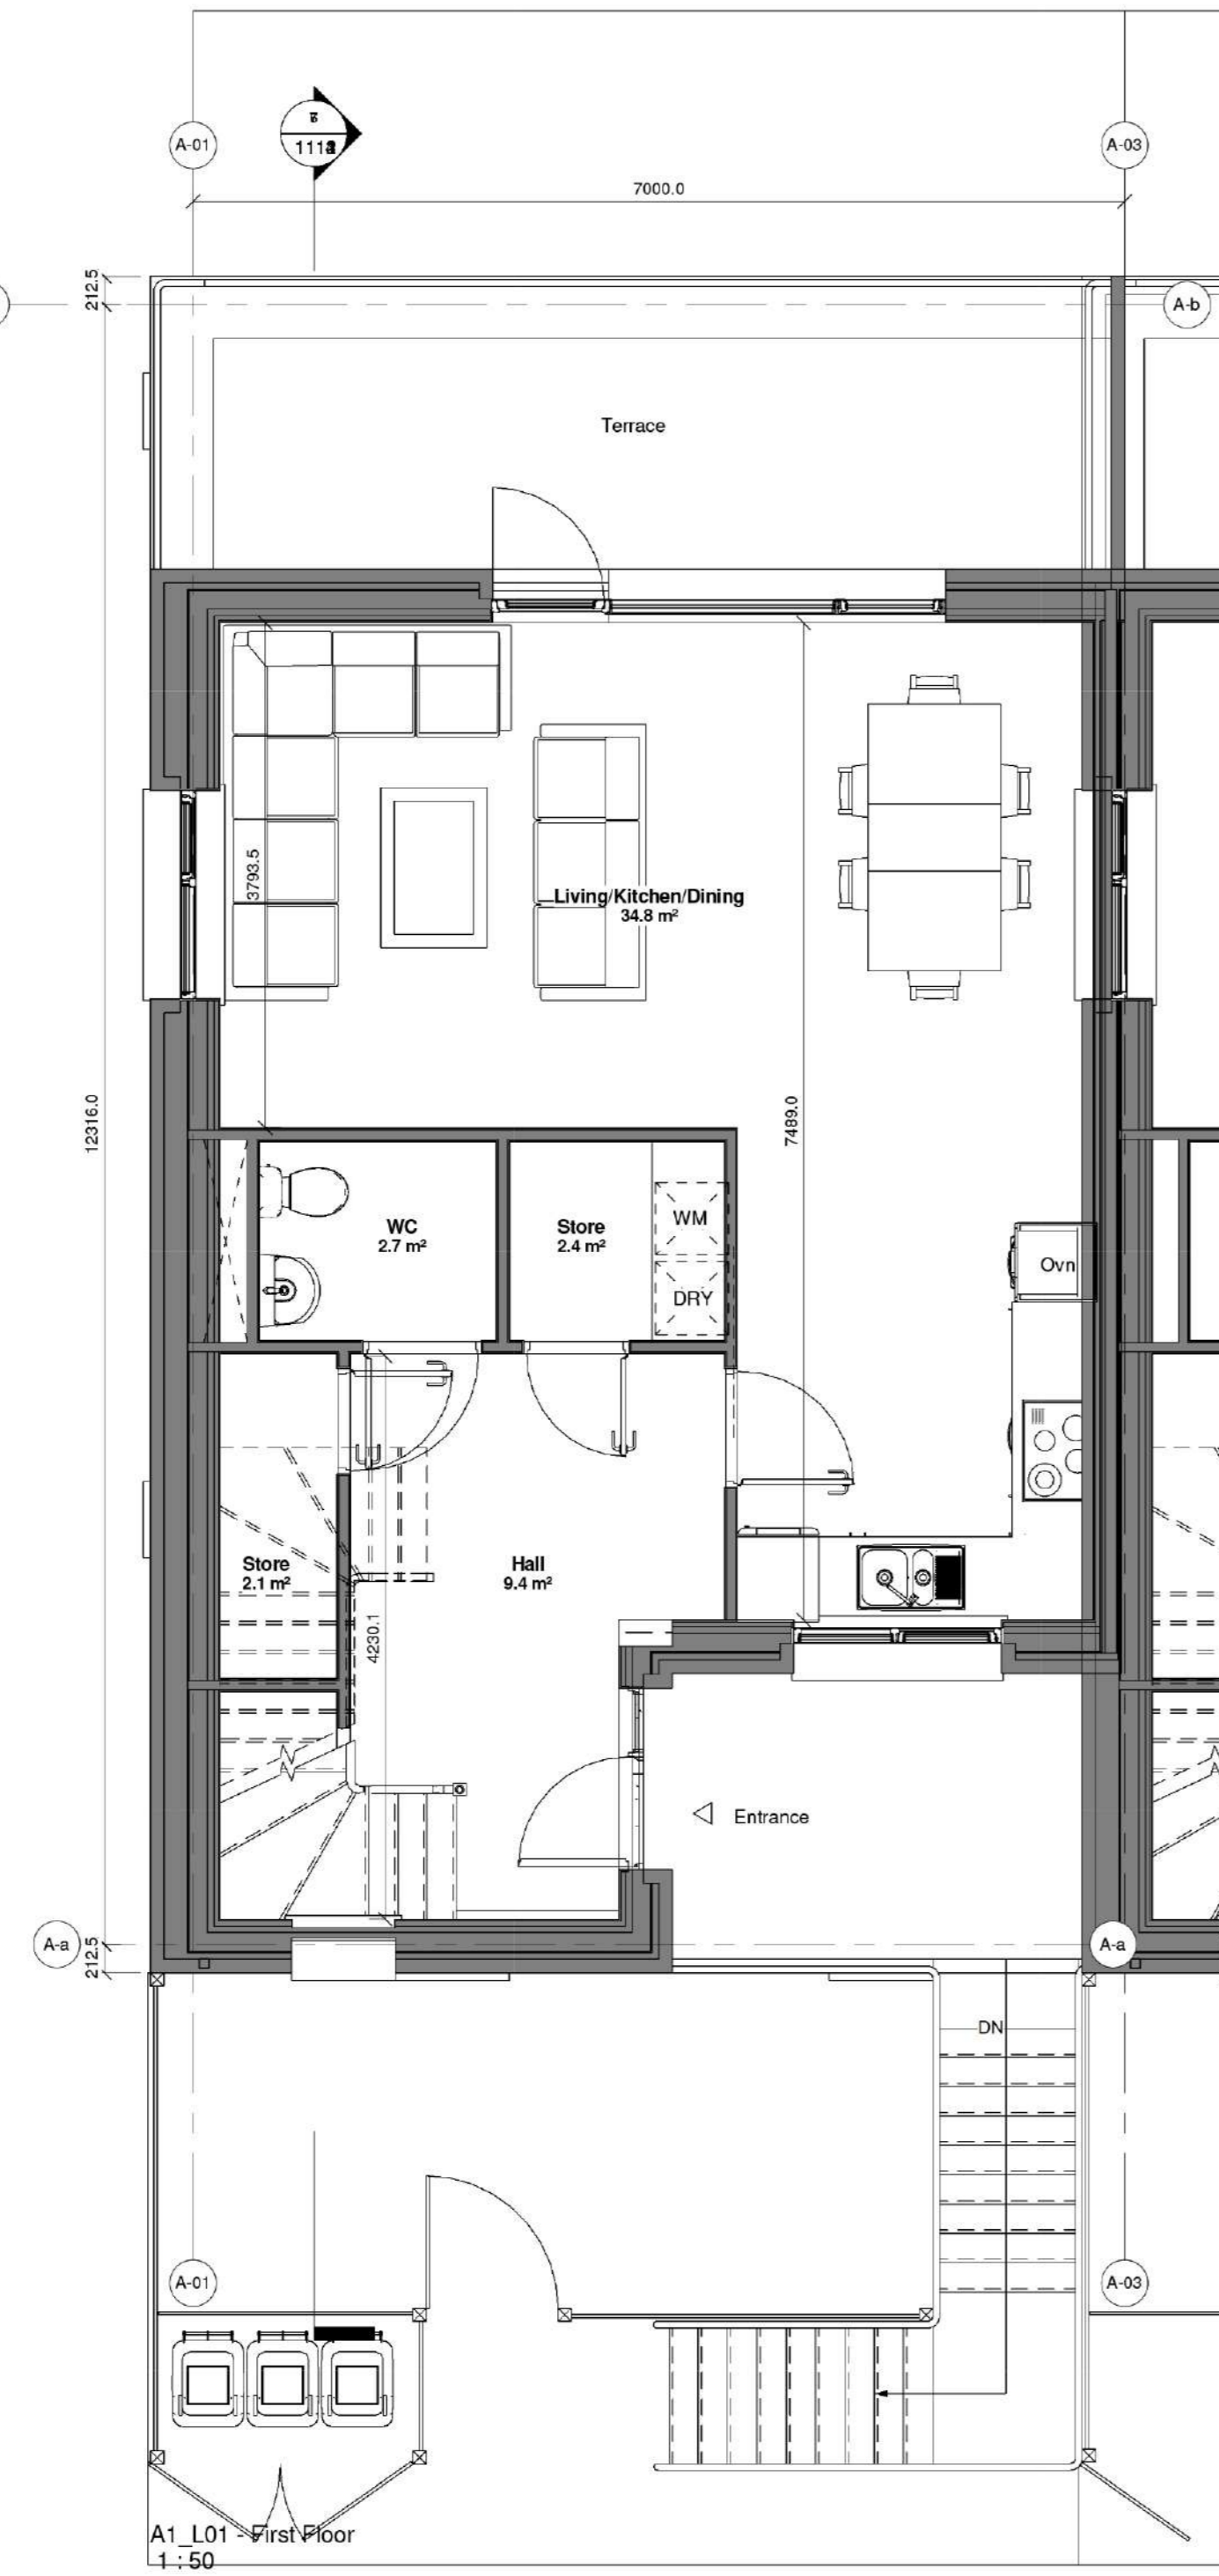



A1

- LEFT GABLE

Ground Floor Apartment: 2 Bed (3 People)
Duplex Apartment: 3 Bed (5 People)

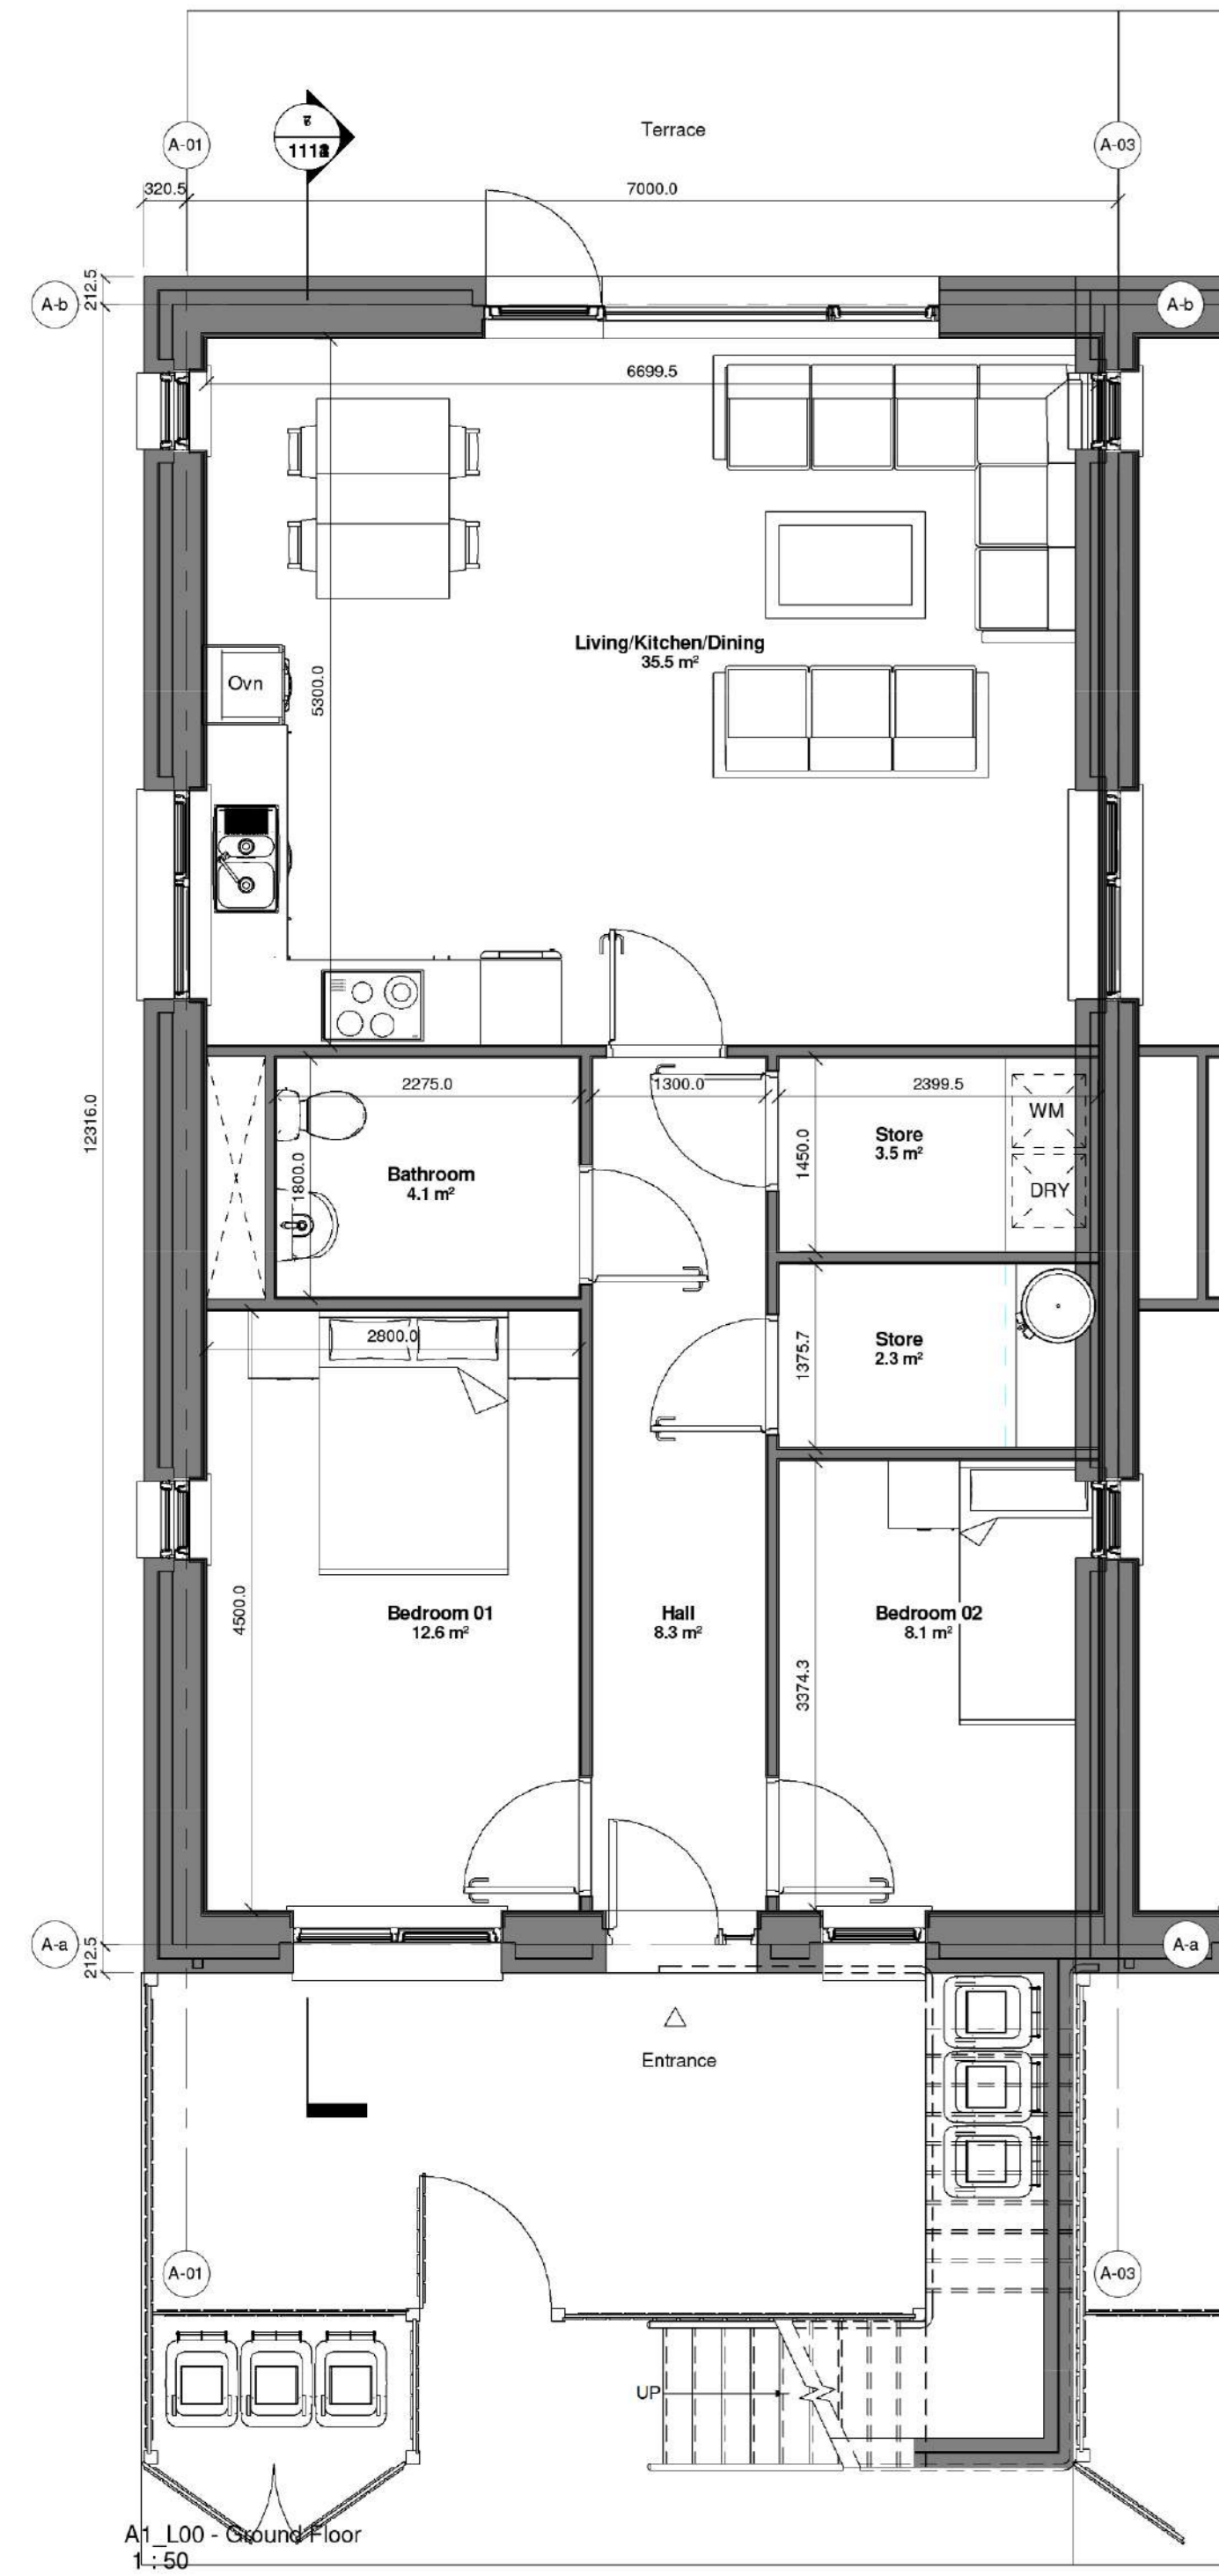

Type A1 - Section A-A
1:50

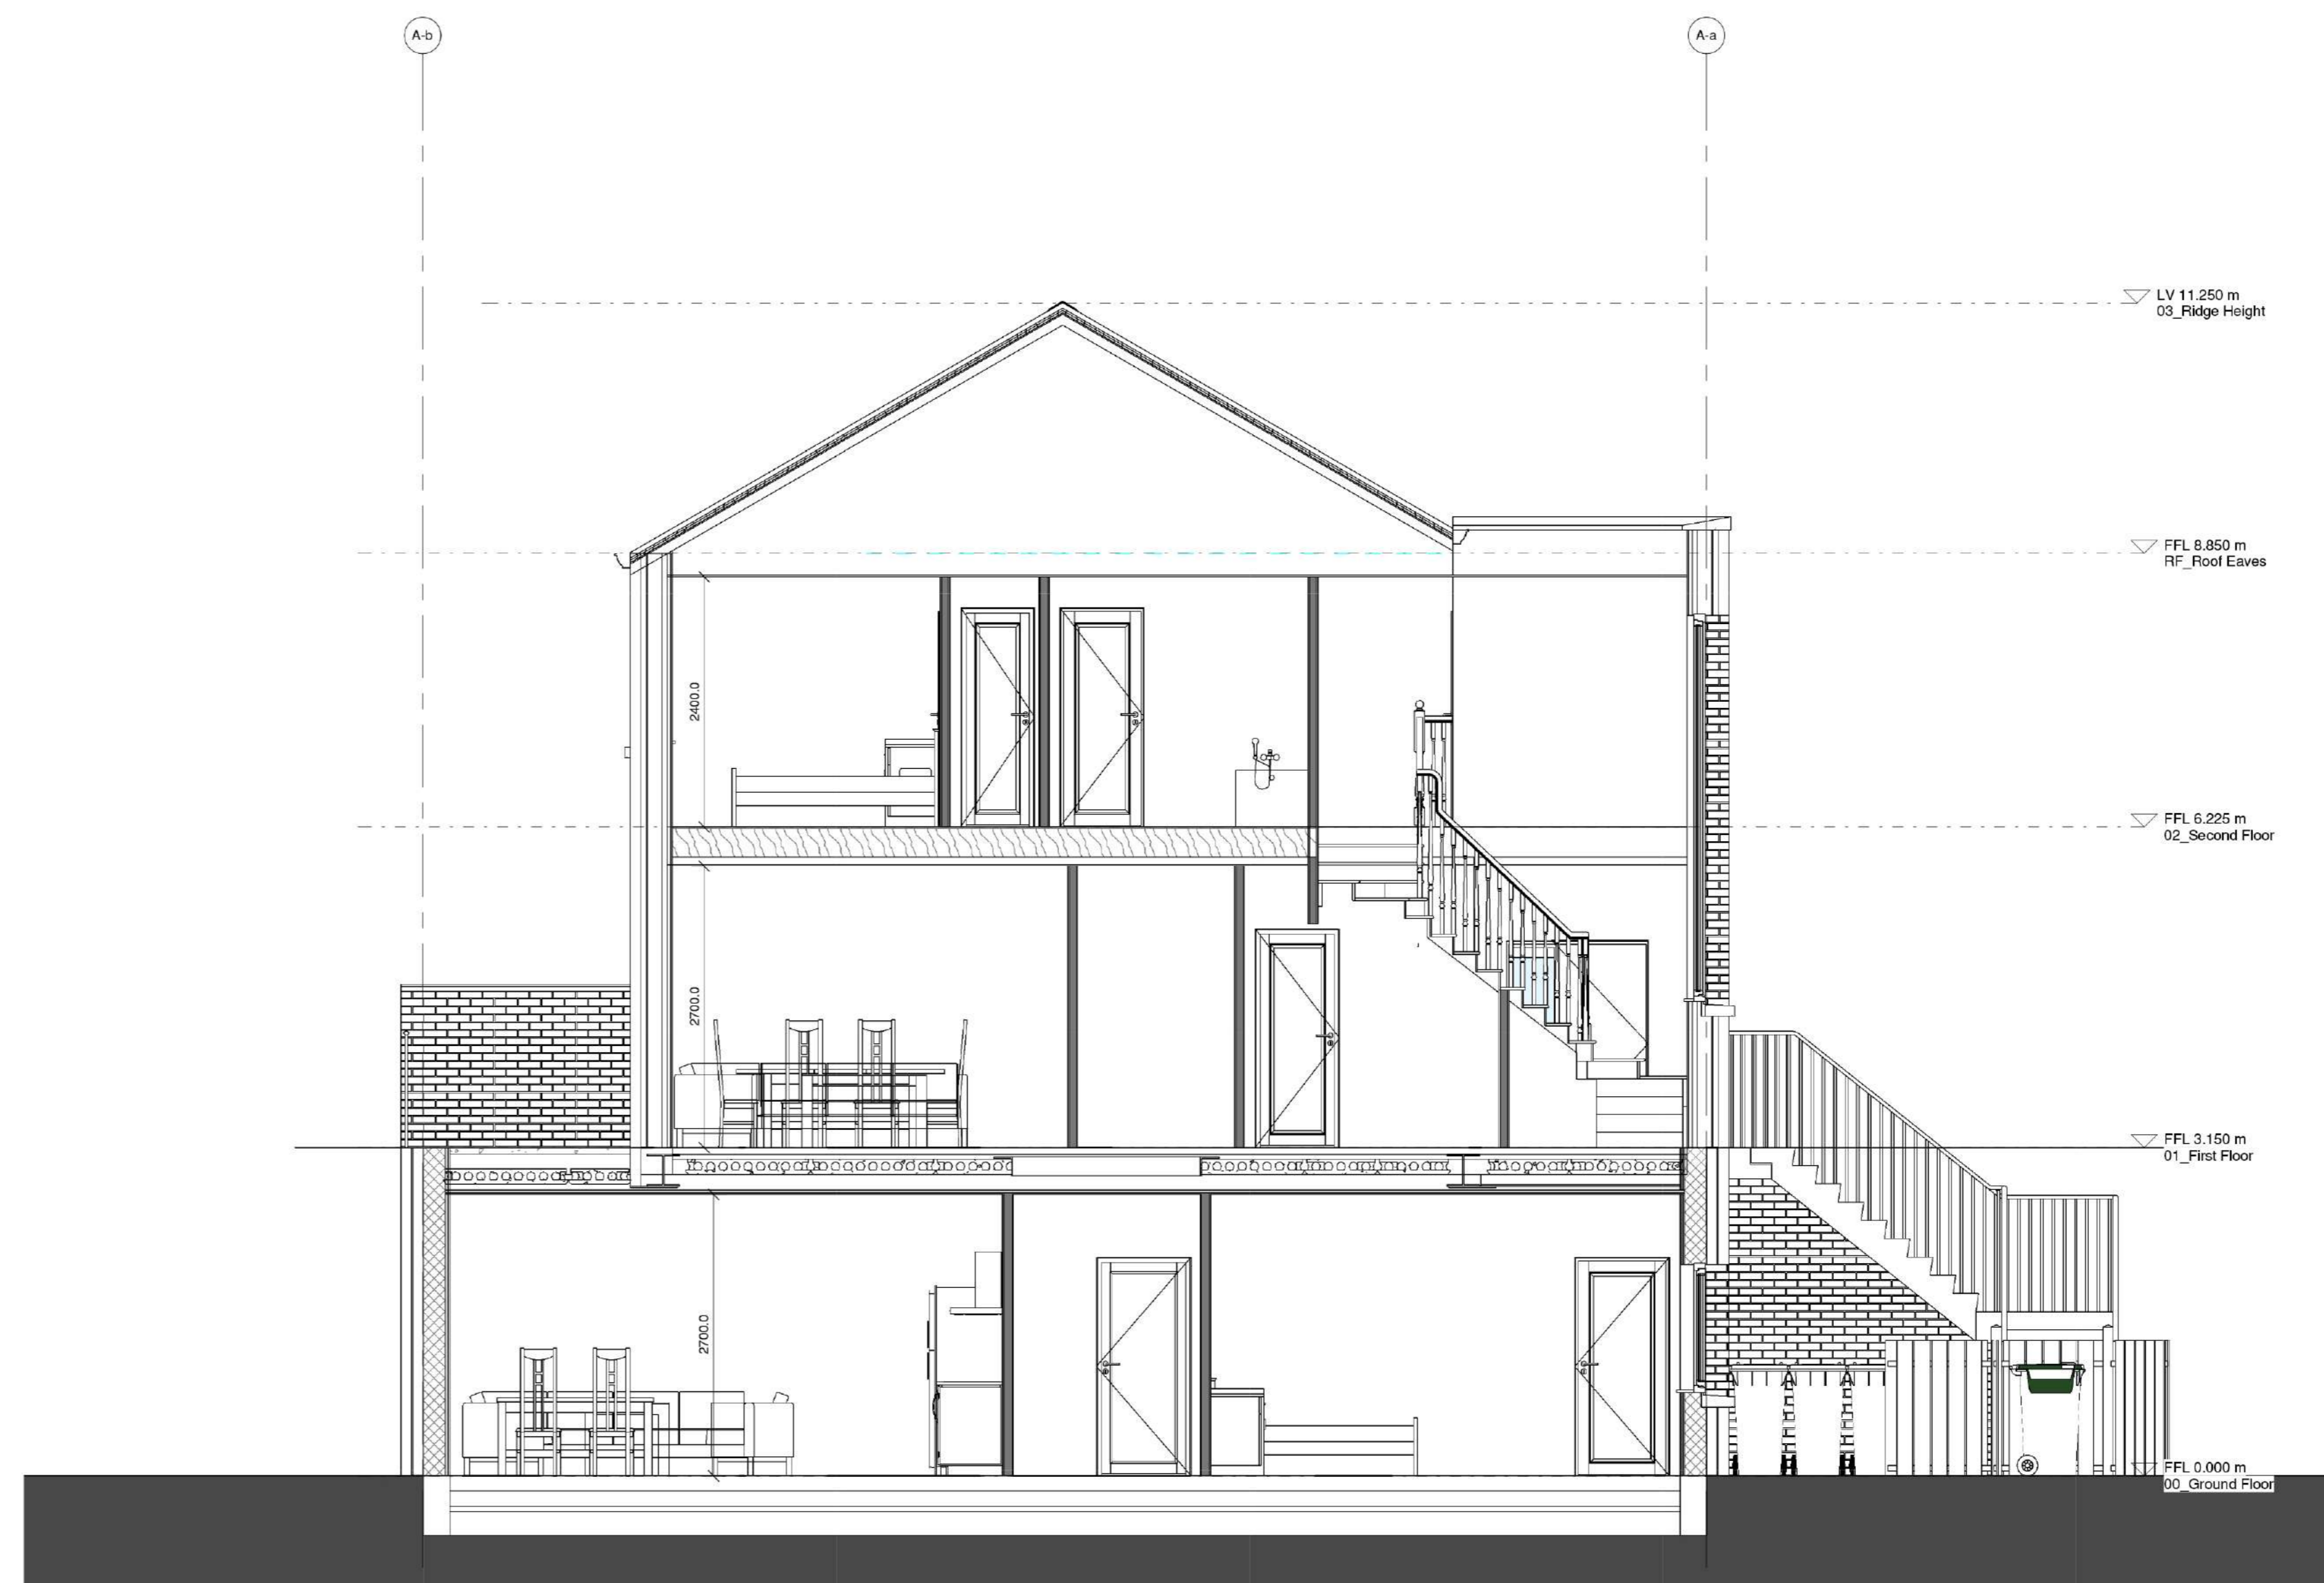


Notes:
- Do not scale from this drawing. Use figured dimensions in all cases.
- Verify dimensions on site and report any discrepancies to the Architect immediately.
- This drawing is to be used in conjunction with the Architect's Specifications.
- © This drawing is copyright and may only be reproduced with the Architect's permission.

Drawing Notes:

Name	Level	Area
Apr 01		
Bathroom	00_Ground Floor	4 m²
Bedroom 01	00_Ground Floor	12.0 m²
Bedroom 02	00_Ground Floor	8.1 m²
Hall	00_Ground Floor	8.3 m²
HP	00_Ground Floor	1 m²
LivingKitchenDining	00_Ground Floor	28.8 m²
Store	00_Ground Floor	3 m²
Store	00_Ground Floor	2 m²
Store	00_Ground Floor	75 m²
Apr 02		
Hall	01_First Floor	8 m²
LivingKitchenDining	01_First Floor	35 m²
Store	01_First Floor	2 m²
Store	01_First Floor	2 m²
WC	01_First Floor	3 m²
Bathroom	02_Second Floor	4 m²
Bedroom 01	02_Second Floor	12.3 m²
Bedroom 02	02_Second Floor	12.0 m²
Bedroom 03	02_Second Floor	7.8 m²
Hall	02_Second Floor	6.2 m²
HP / Store	02_Second Floor	1 m²
Store	02_Second Floor	3.1 m²
Store	02_Second Floor	99 m²

Key Location Plan

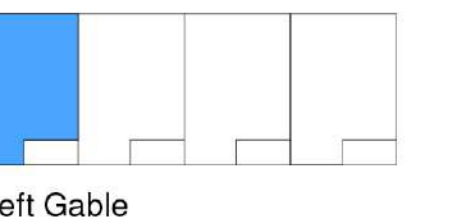

red architecture +urbanism
 Deirdre Mills, Deputy Head Office 6, 026 YBE3
 T: +353 (0)1 468 7000
 E: www.redarchitecture.com
 E: info@redarchitecture.com

Client Details:
Greenleaf HOMES
 Project Details:
Dun Emer Housing Development

Drawing Title:
House Type A1 (Left Gable) - General Arrangement (GA) Layouts

Job No.	Sheet Size	Drawn By	Reviewed By
P15-060D	A0_Landscape	1:50	
Issue Date	16.05.18	Drawn By: B. Gilroy	Reviewed By: A. Larkin
Scale	1/20th of Issue	S2 Suitable for Information	
Project-Organiser-Zone-Level-Type-Role-Number	Revision		
P15060-RAU-ZZ-DR-A-1111	P01		