
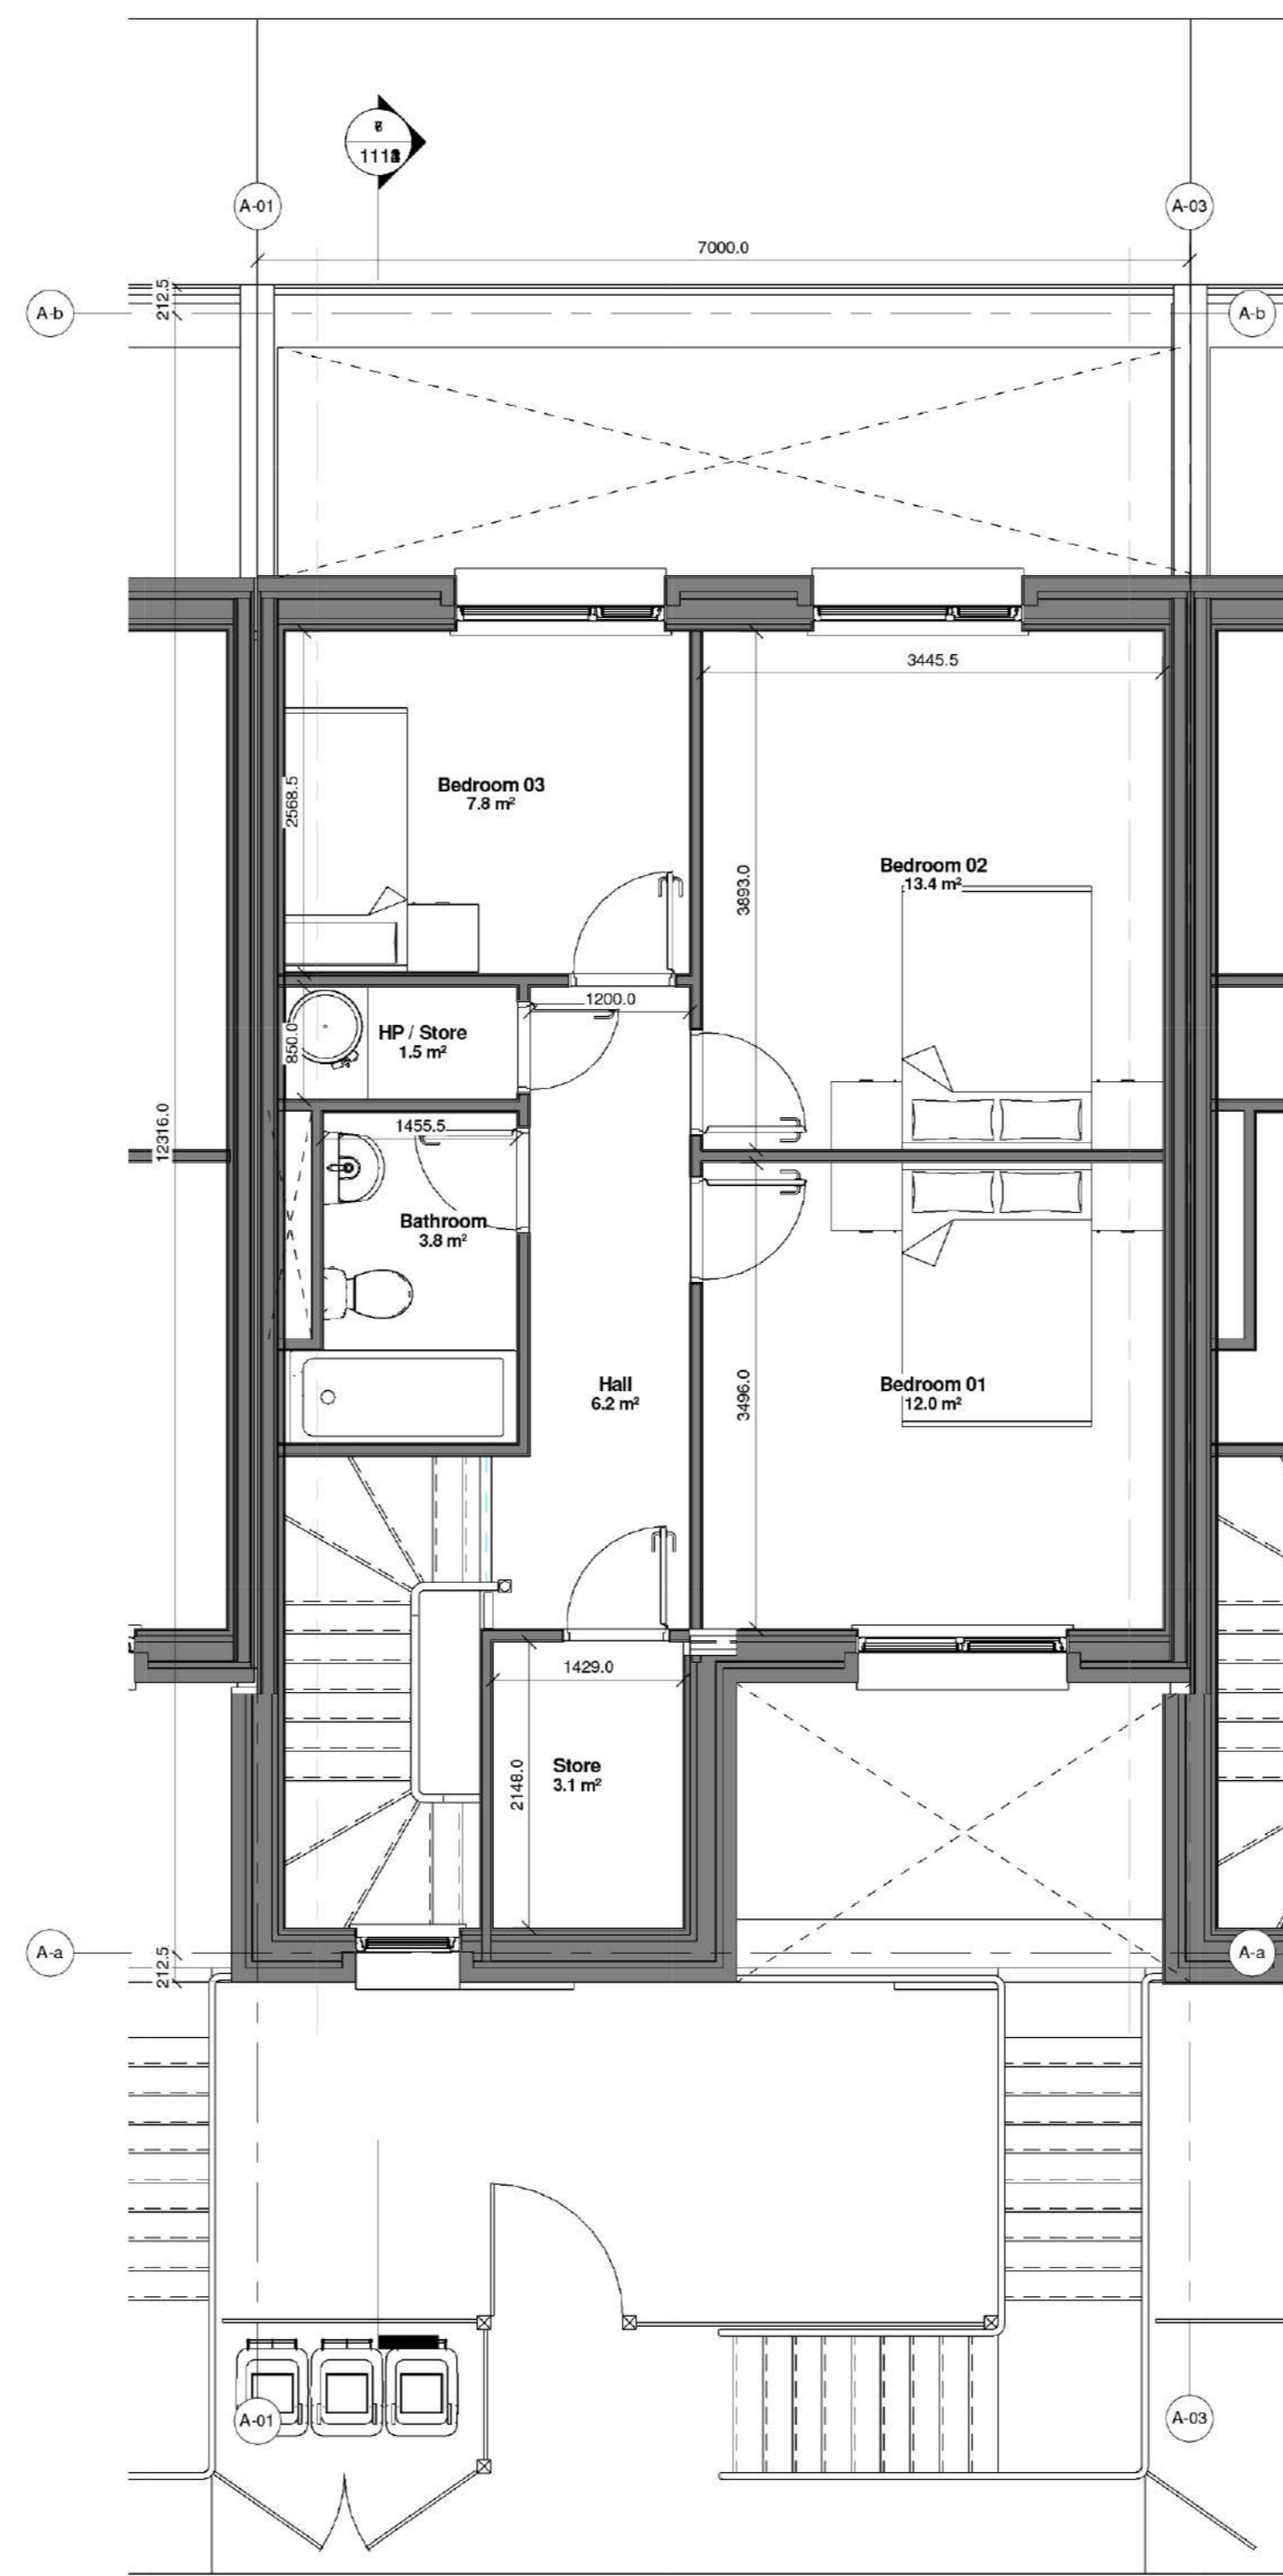
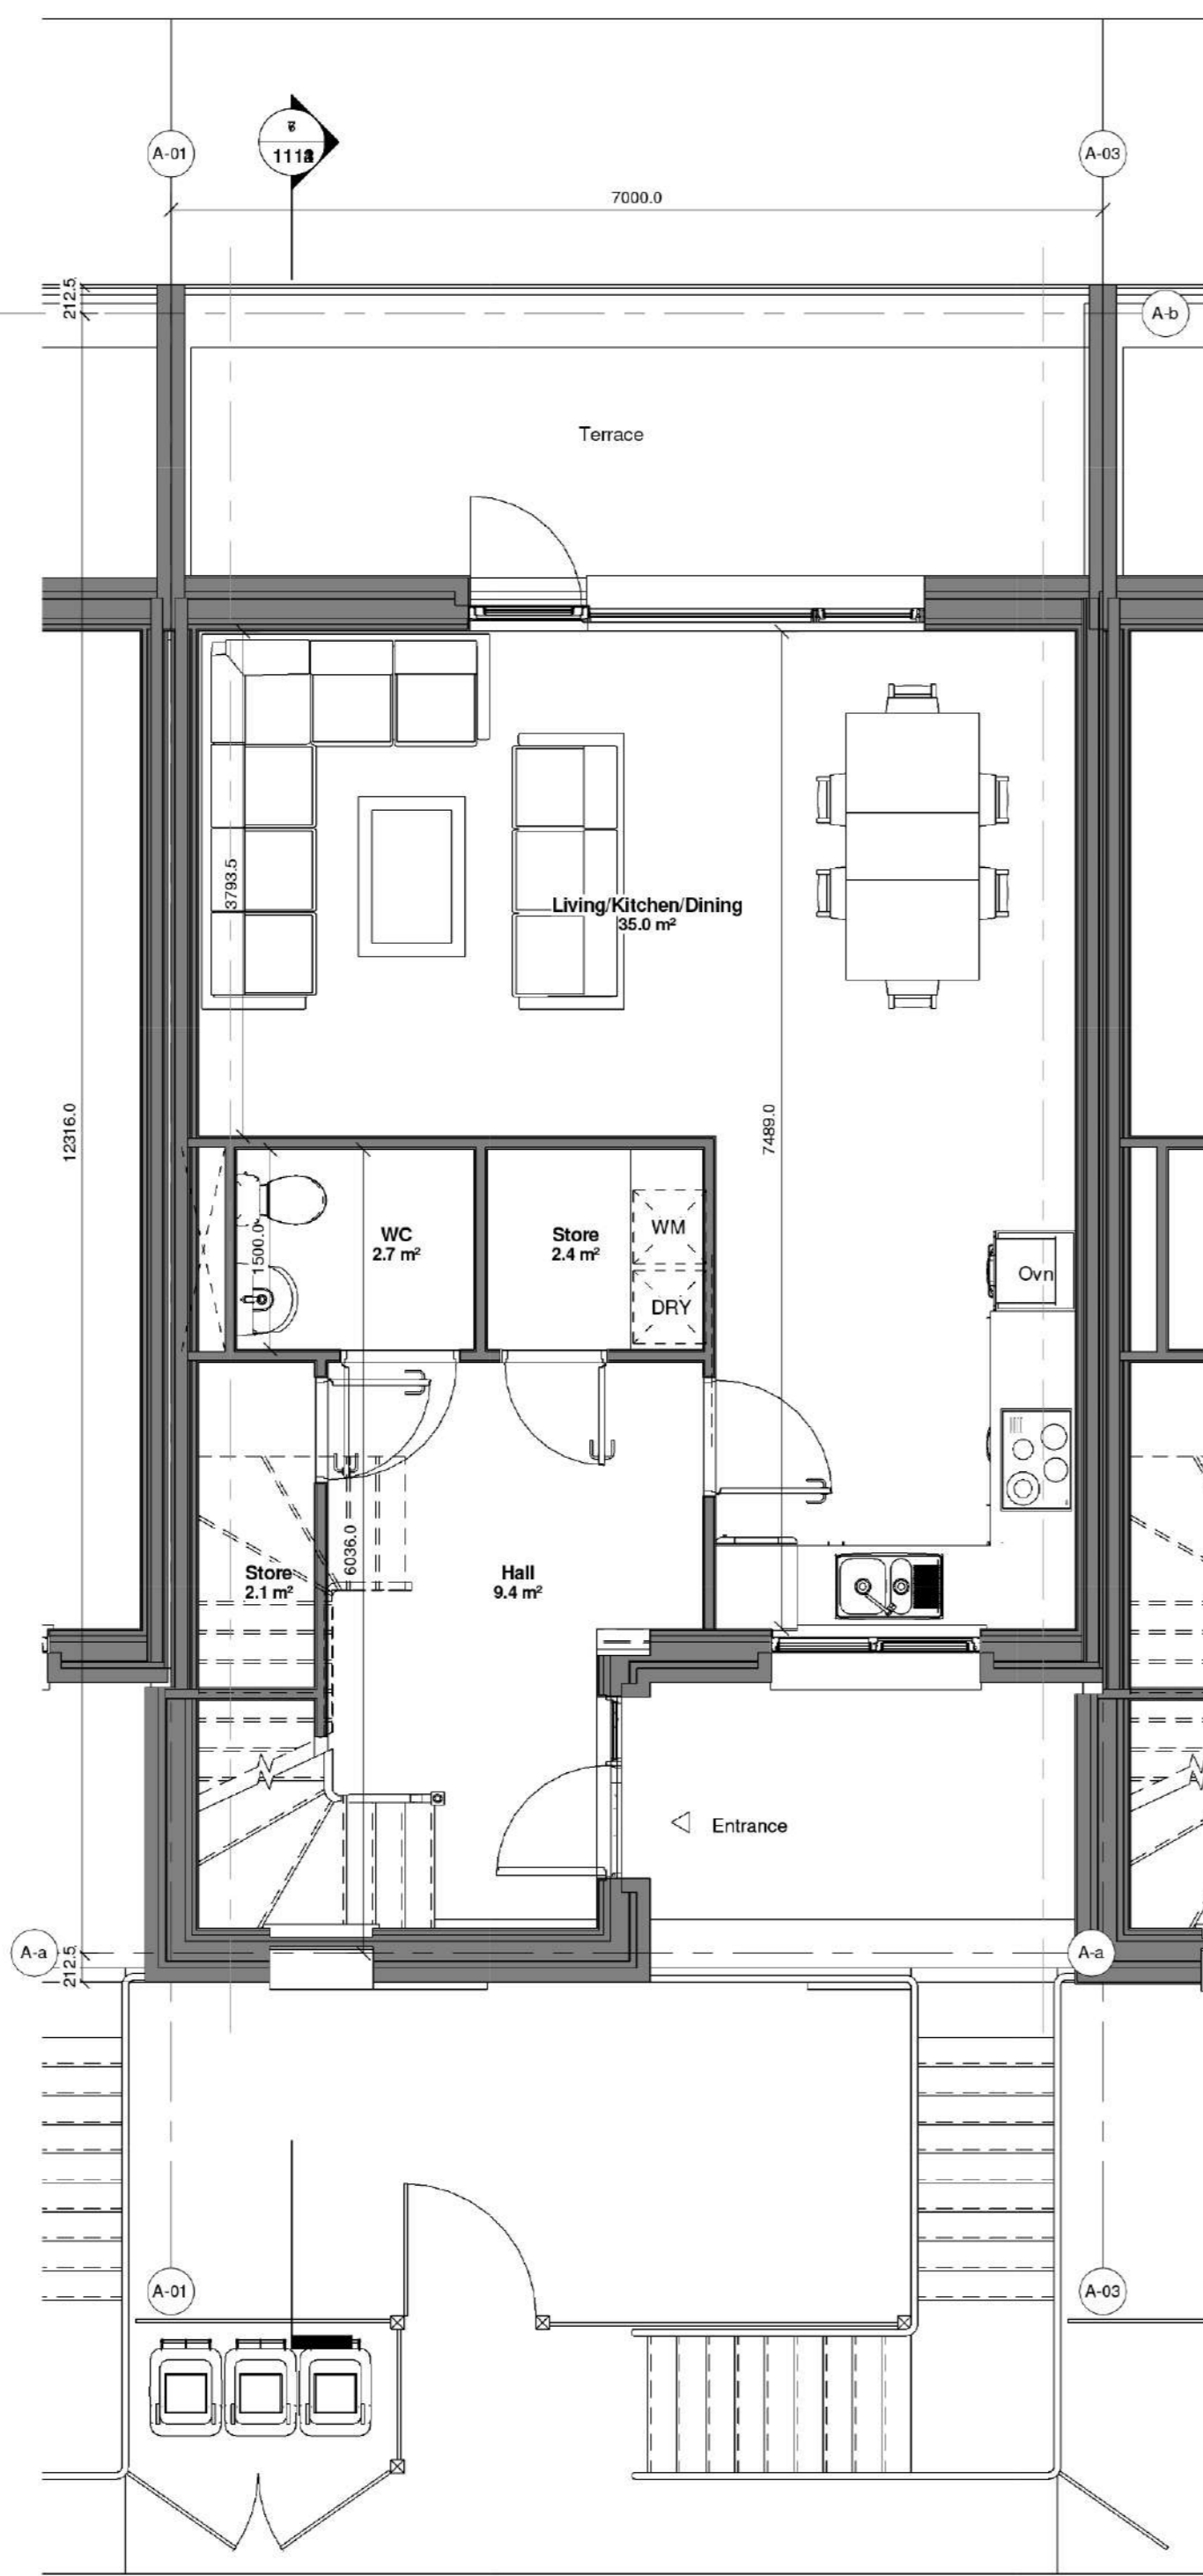


A3

- MID TERRACE
(Brick finish)

Ground Floor Apartment: 2 Bed (3 People)
Duplex Apartment: 3 Bed (5 People)

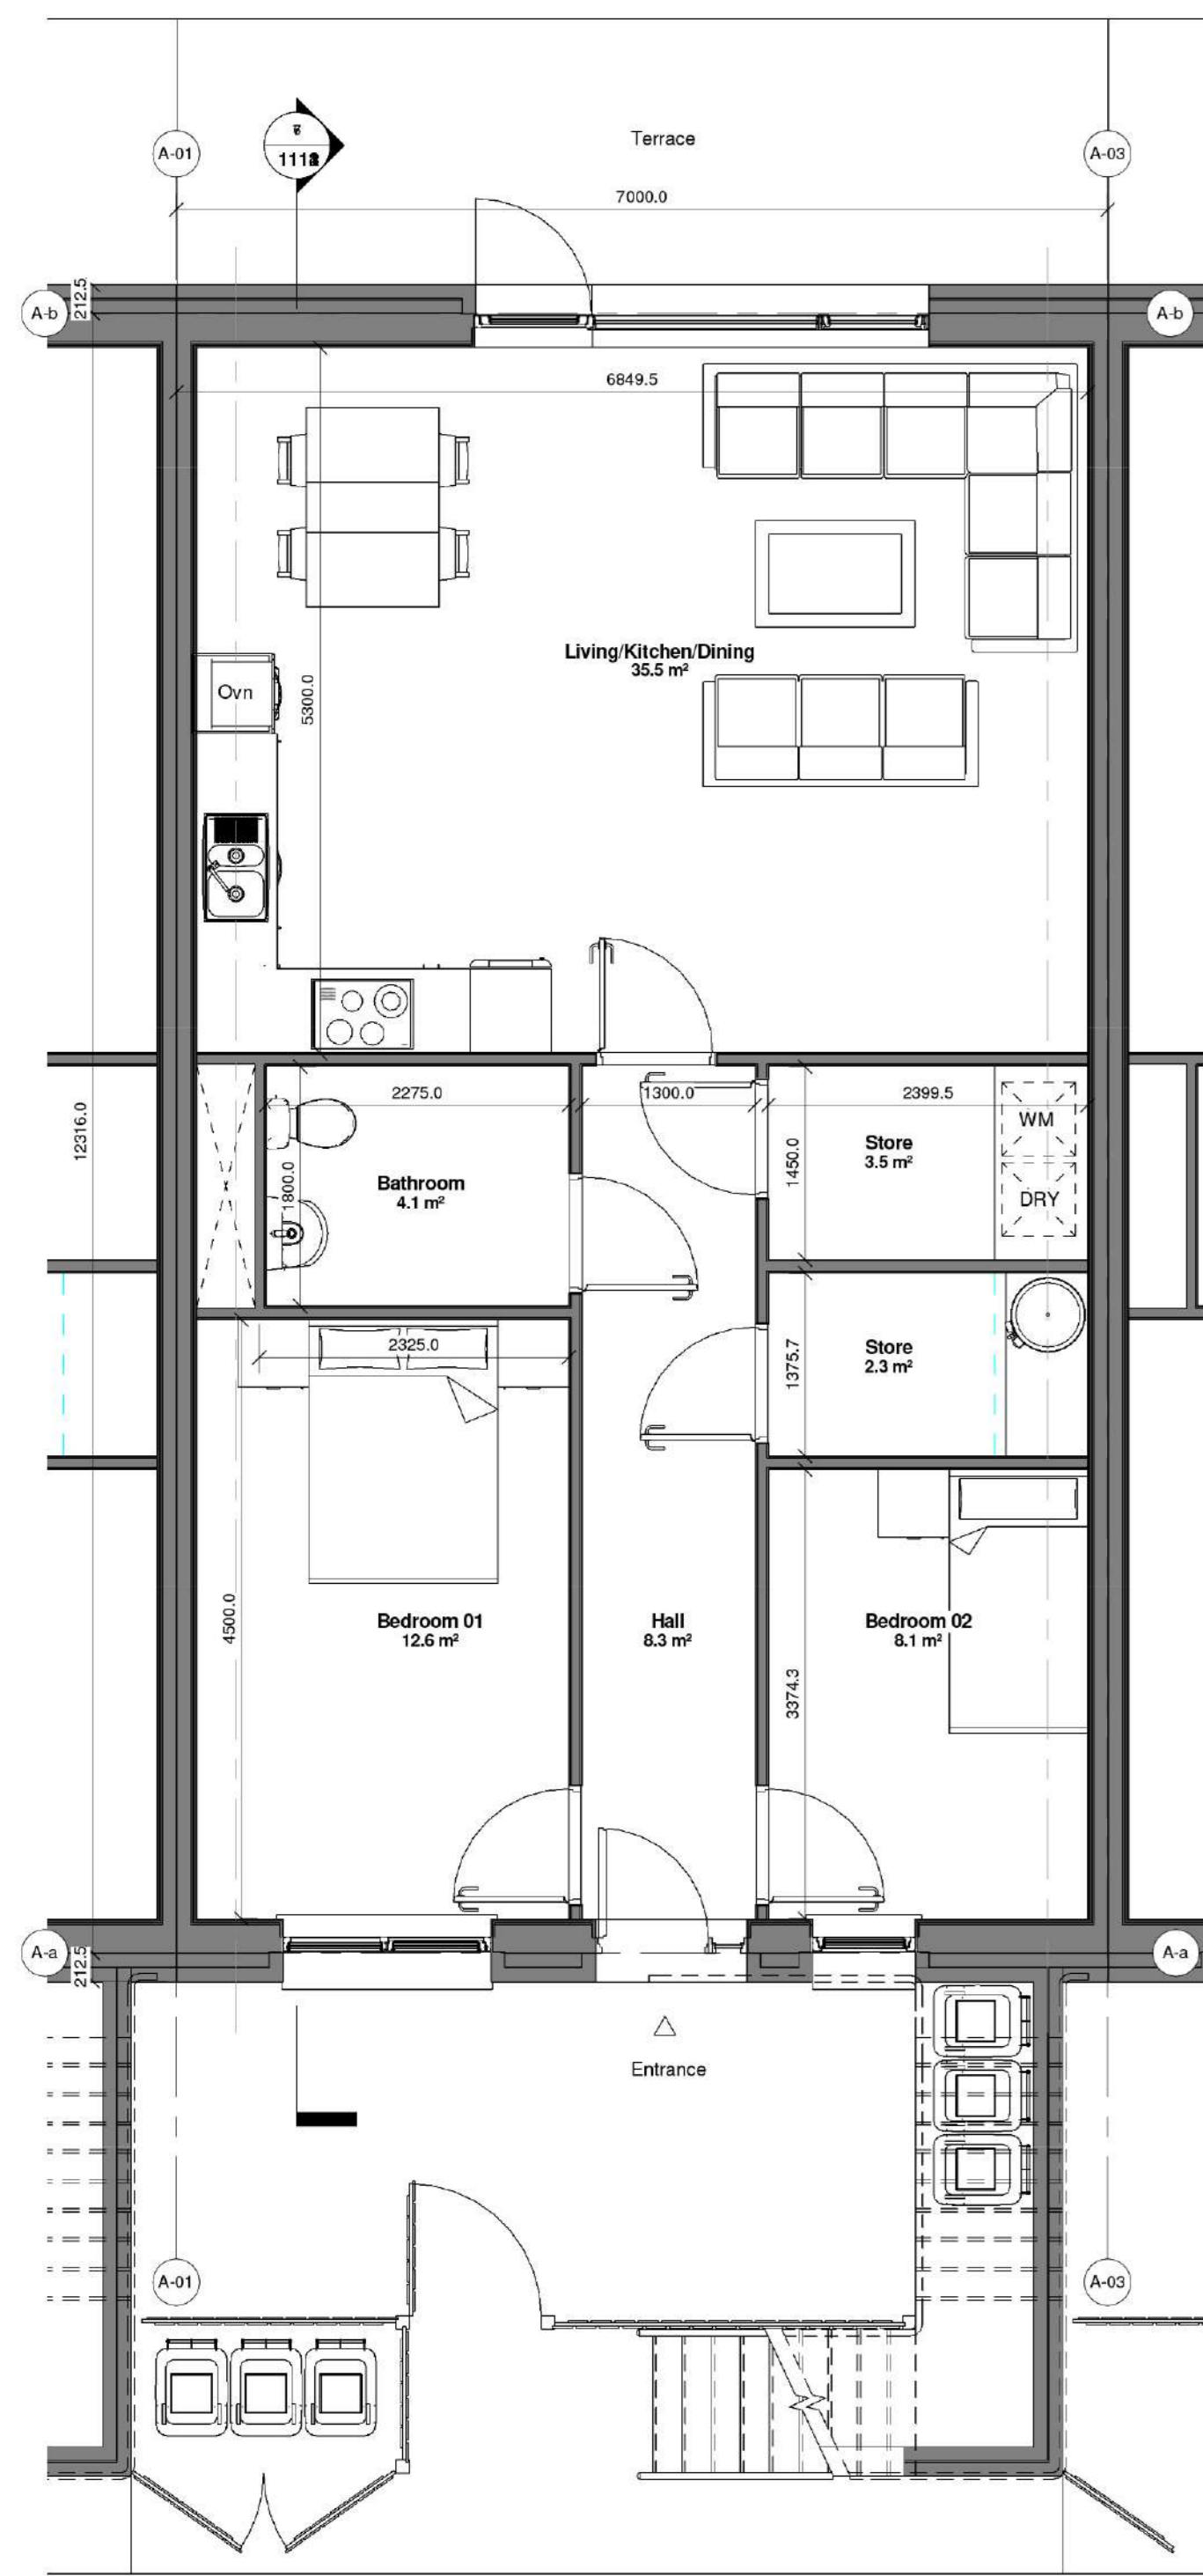


A3_Front View


A3_L00 - Ground Floor
1:50

A3_L01 - First Floor
1:50

A3_L01 - Second Floor
1:50

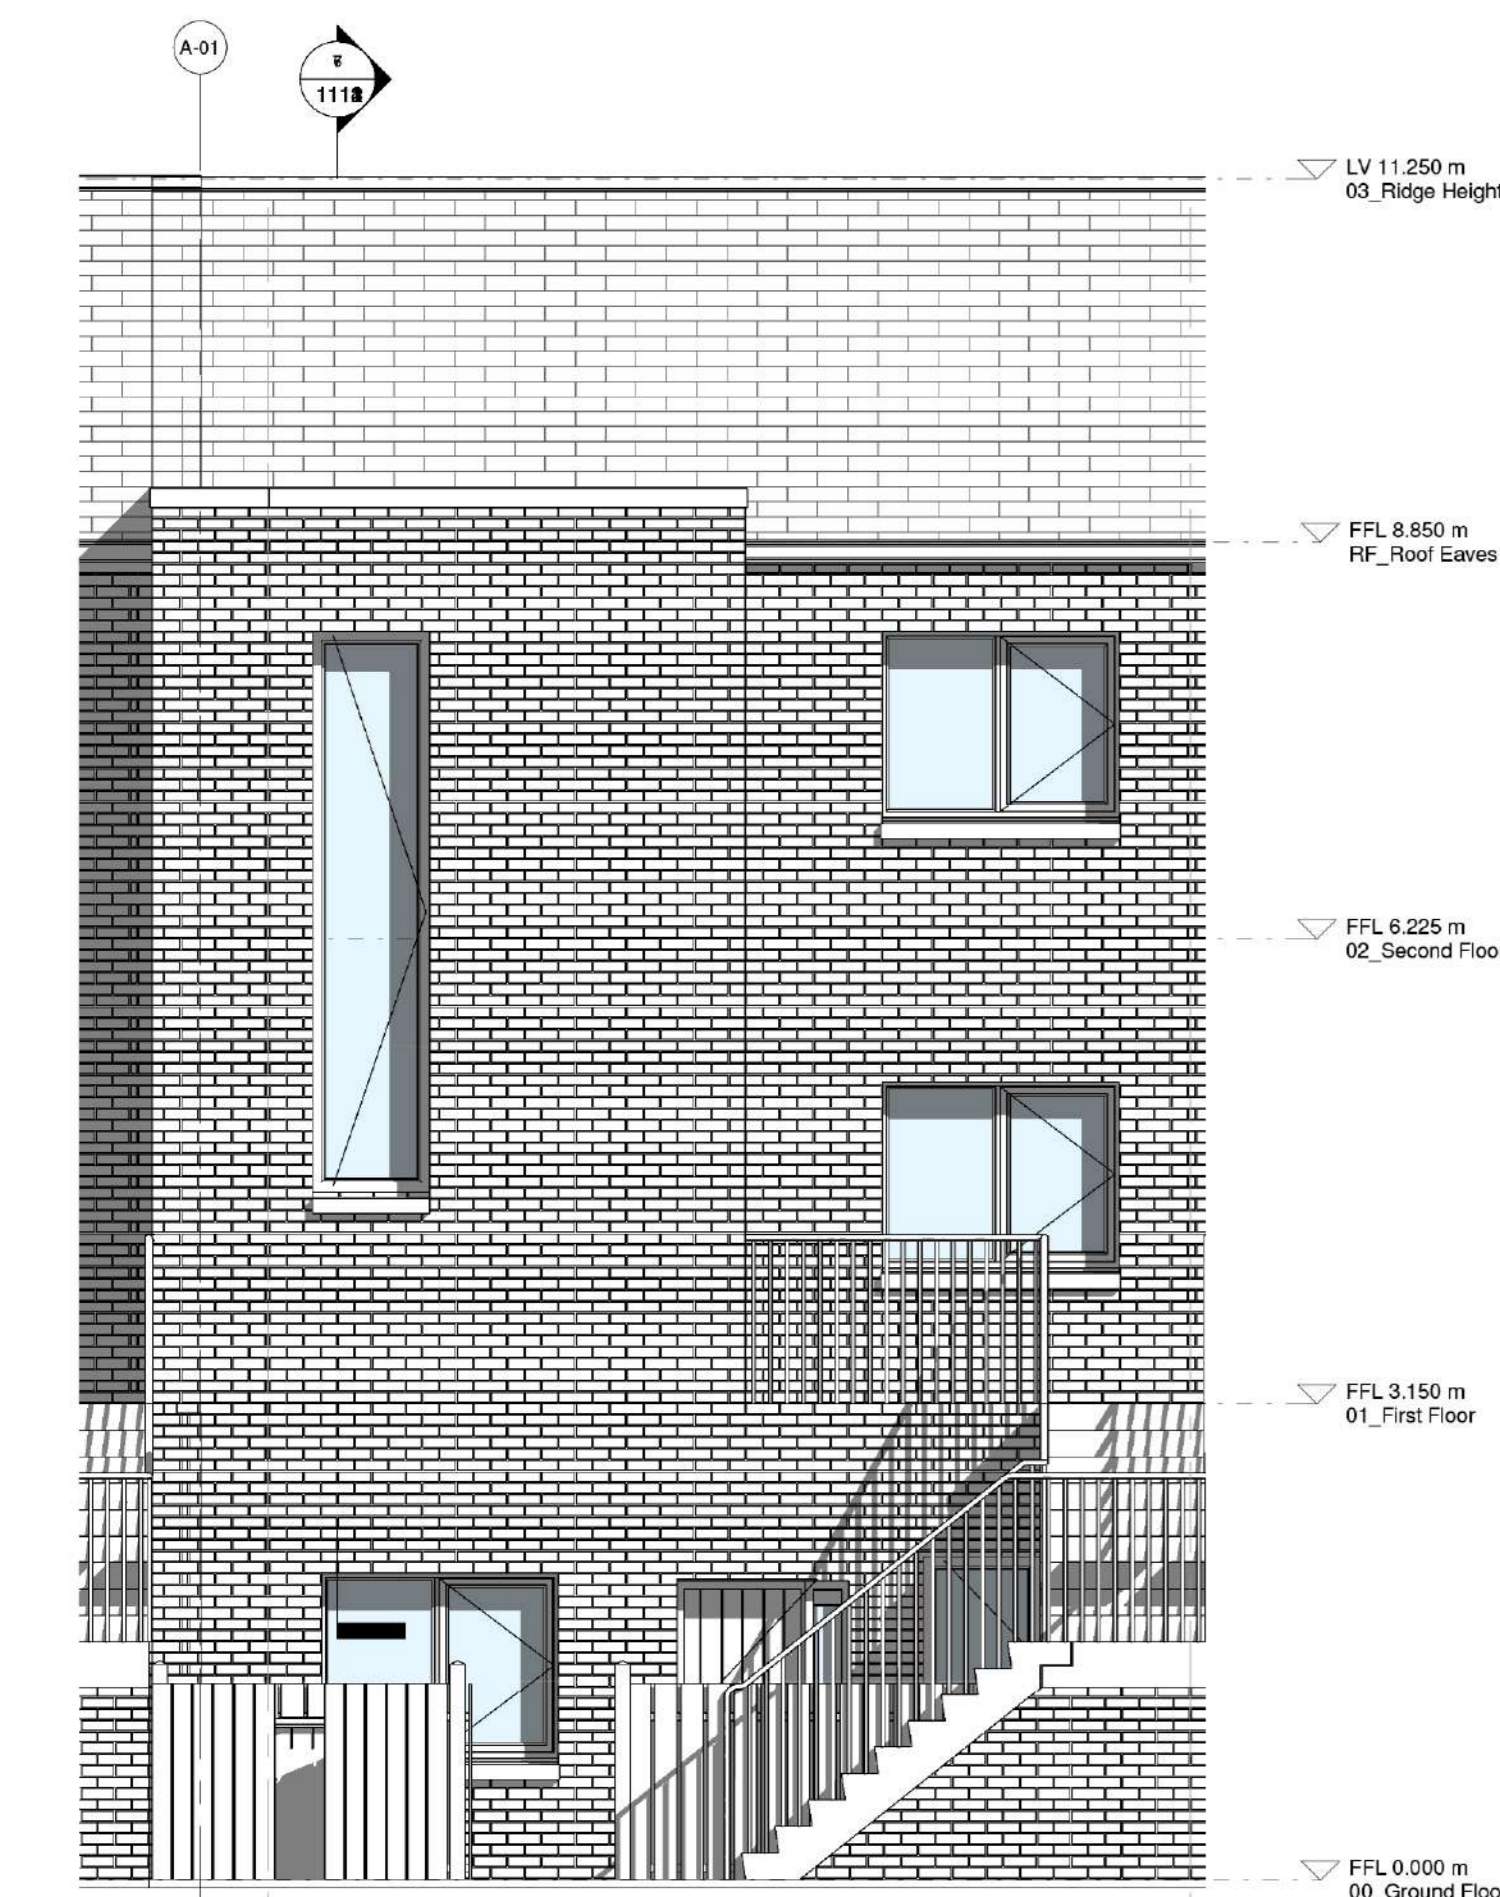

Elevation Type A3 Front
1:50

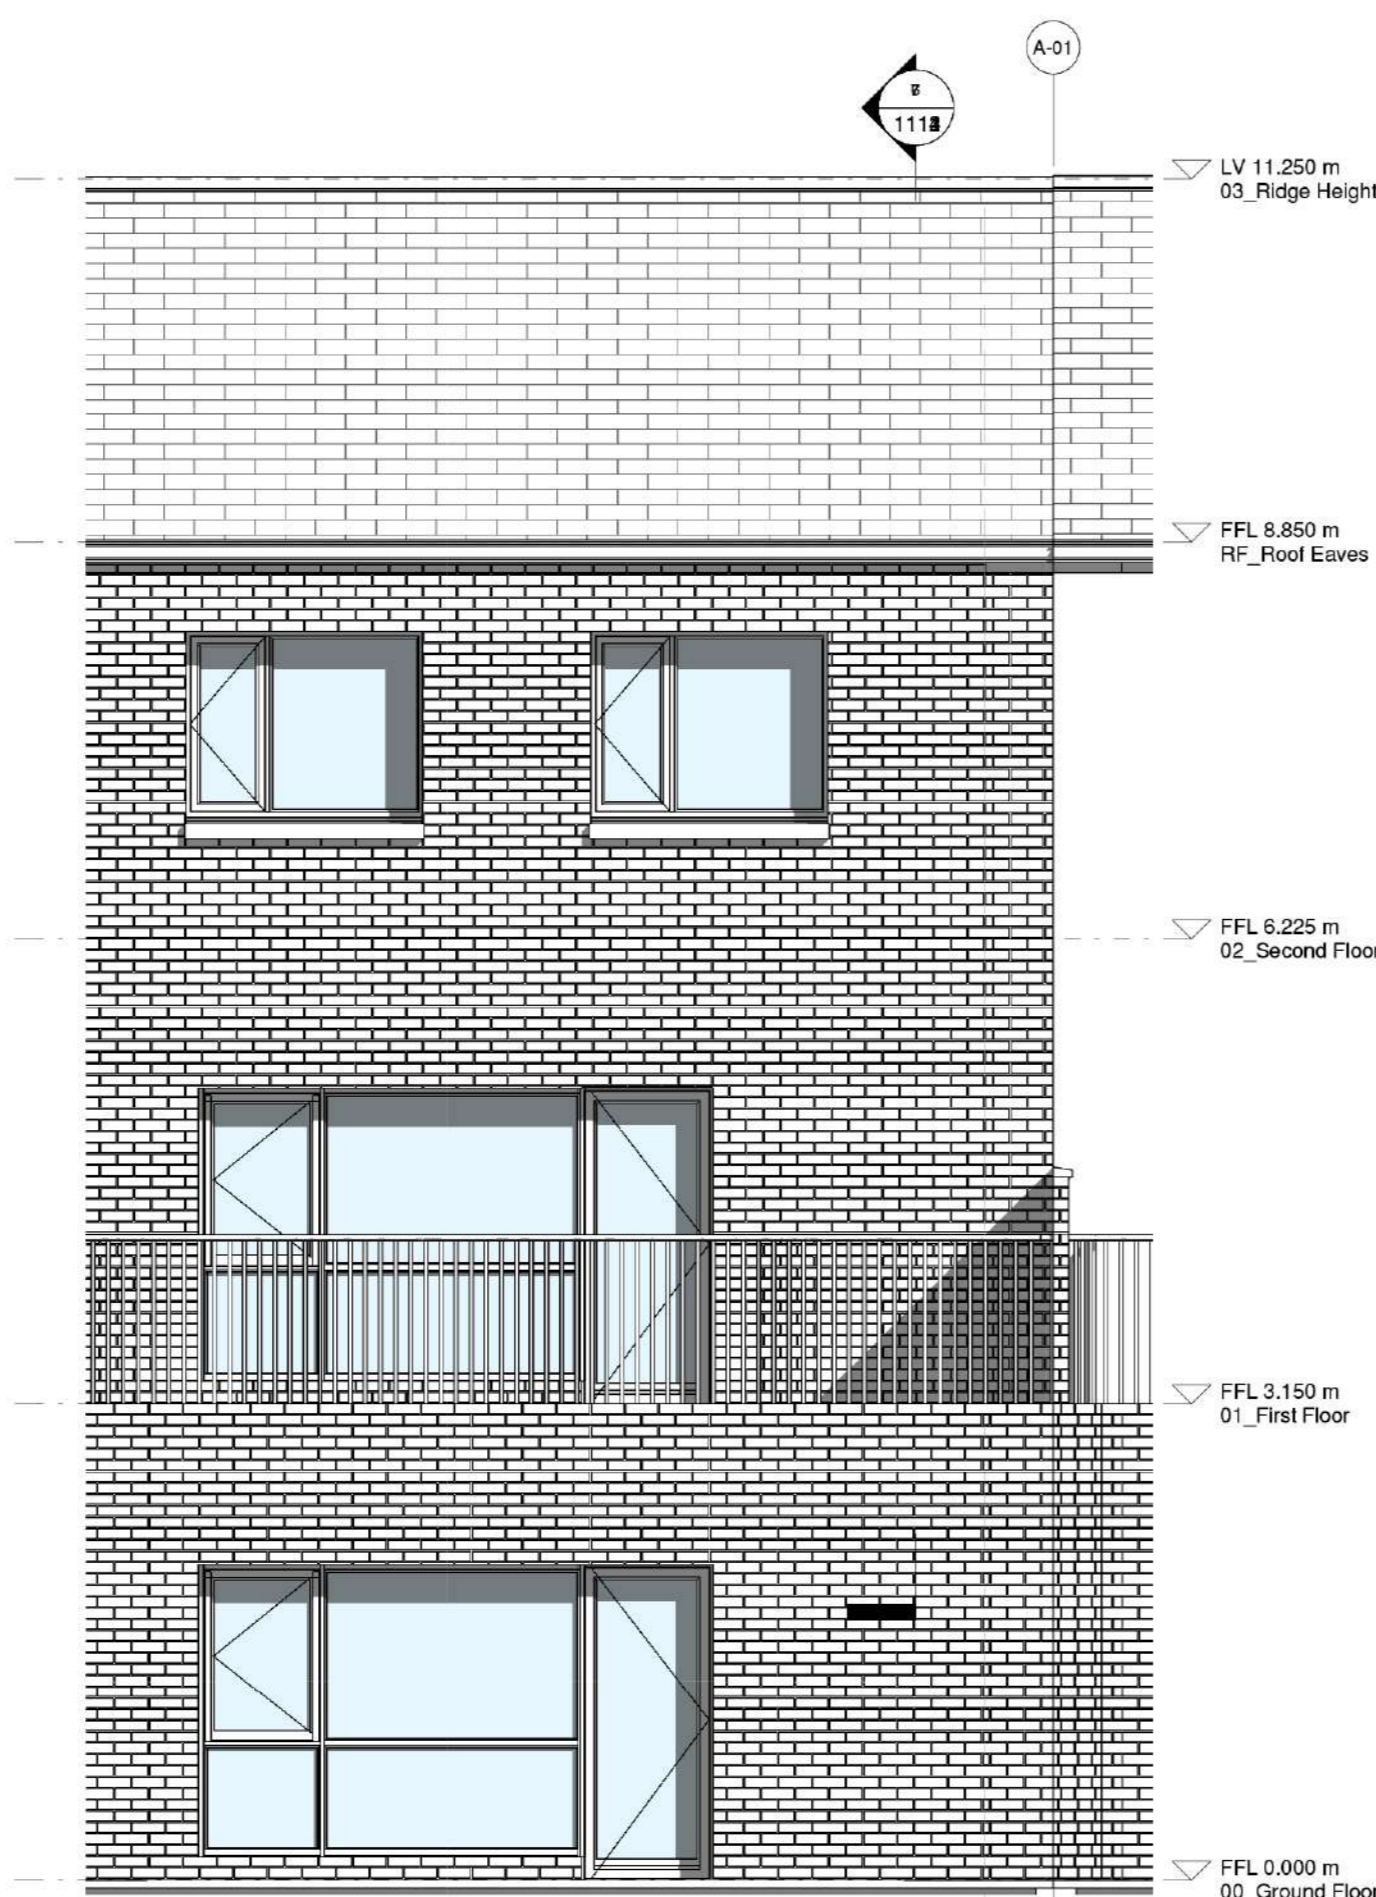

Elevation Type A3 Rear
1:50

Type A3 - Section A-A
1:50



Notes:
- Do not scale from this drawing. Use figured dimensions in all cases.
- Verify dimensions on site and report any discrepancies to the Architect immediately.
- This drawing is to be used in conjunction with the Architect's Specifications.
- © This drawing is copyright and may only be reproduced with the Architect's permission.

Drawing Notes:

Name	Level	Area
Appt 01		
Bathroom	00_Ground Floor	4 m²
Bedroom 01	00_Ground Floor	13 m²
Bedroom 02	00_Ground Floor	8 m²
Hall	00_Ground Floor	8 m²
HP	00_Ground Floor	1 m²
Living Kitchen Dining	00_Ground Floor	36 m²
Store	00_Ground Floor	3 m²
Store	00_Ground Floor	2 m²
		75 m²
Appt 02		
Hall	01_First Floor	9 m²
Living Kitchen Dining	01_First Floor	36 m²
Store	01_First Floor	2 m²
Store	01_First Floor	3 m²
WC	01_First Floor	3 m²
Bathroom	02_Second Floor	4 m²
Bedroom 01	02_Second Floor	12 m²
Bedroom 02	02_Second Floor	13 m²
Bedroom 03	02_Second Floor	8 m²
Hall	02_Second Floor	6 m²
HP/Store	02_Second Floor	1 m²
Store	02_Second Floor	3 m²
		69 m²

Key Location Plan

Mid Terrace

Rev	Date	Drawn	Checked	Revised

Issues & Revisions

red architecture +urbanism

Client Details:
Greenleaf HOMES

Project Details:
Dun Emer Housing Development

Drawing Title:
House Type A3 (Mid Terrace - Brick Finish) - General Arrangement (GA) Layouts

Job No.	Sheet Size	Drawn	Checked	Revised
P15-060D	A0_Landscape	B.Gilroy	A.Larkin	

Issue Date: 12/04/17

Issue: S2 Suitable for Information

Project-Organizer-Zone-Level-Type-Role-Number: P15060-RAU-ZZ-DR-A-1113

Revision: P01