



A4

- RIGHT GABLE


Ground Floor Apartment: 2 Bed (3 People)
Duplex Apartment: 3 Bed (5 People)

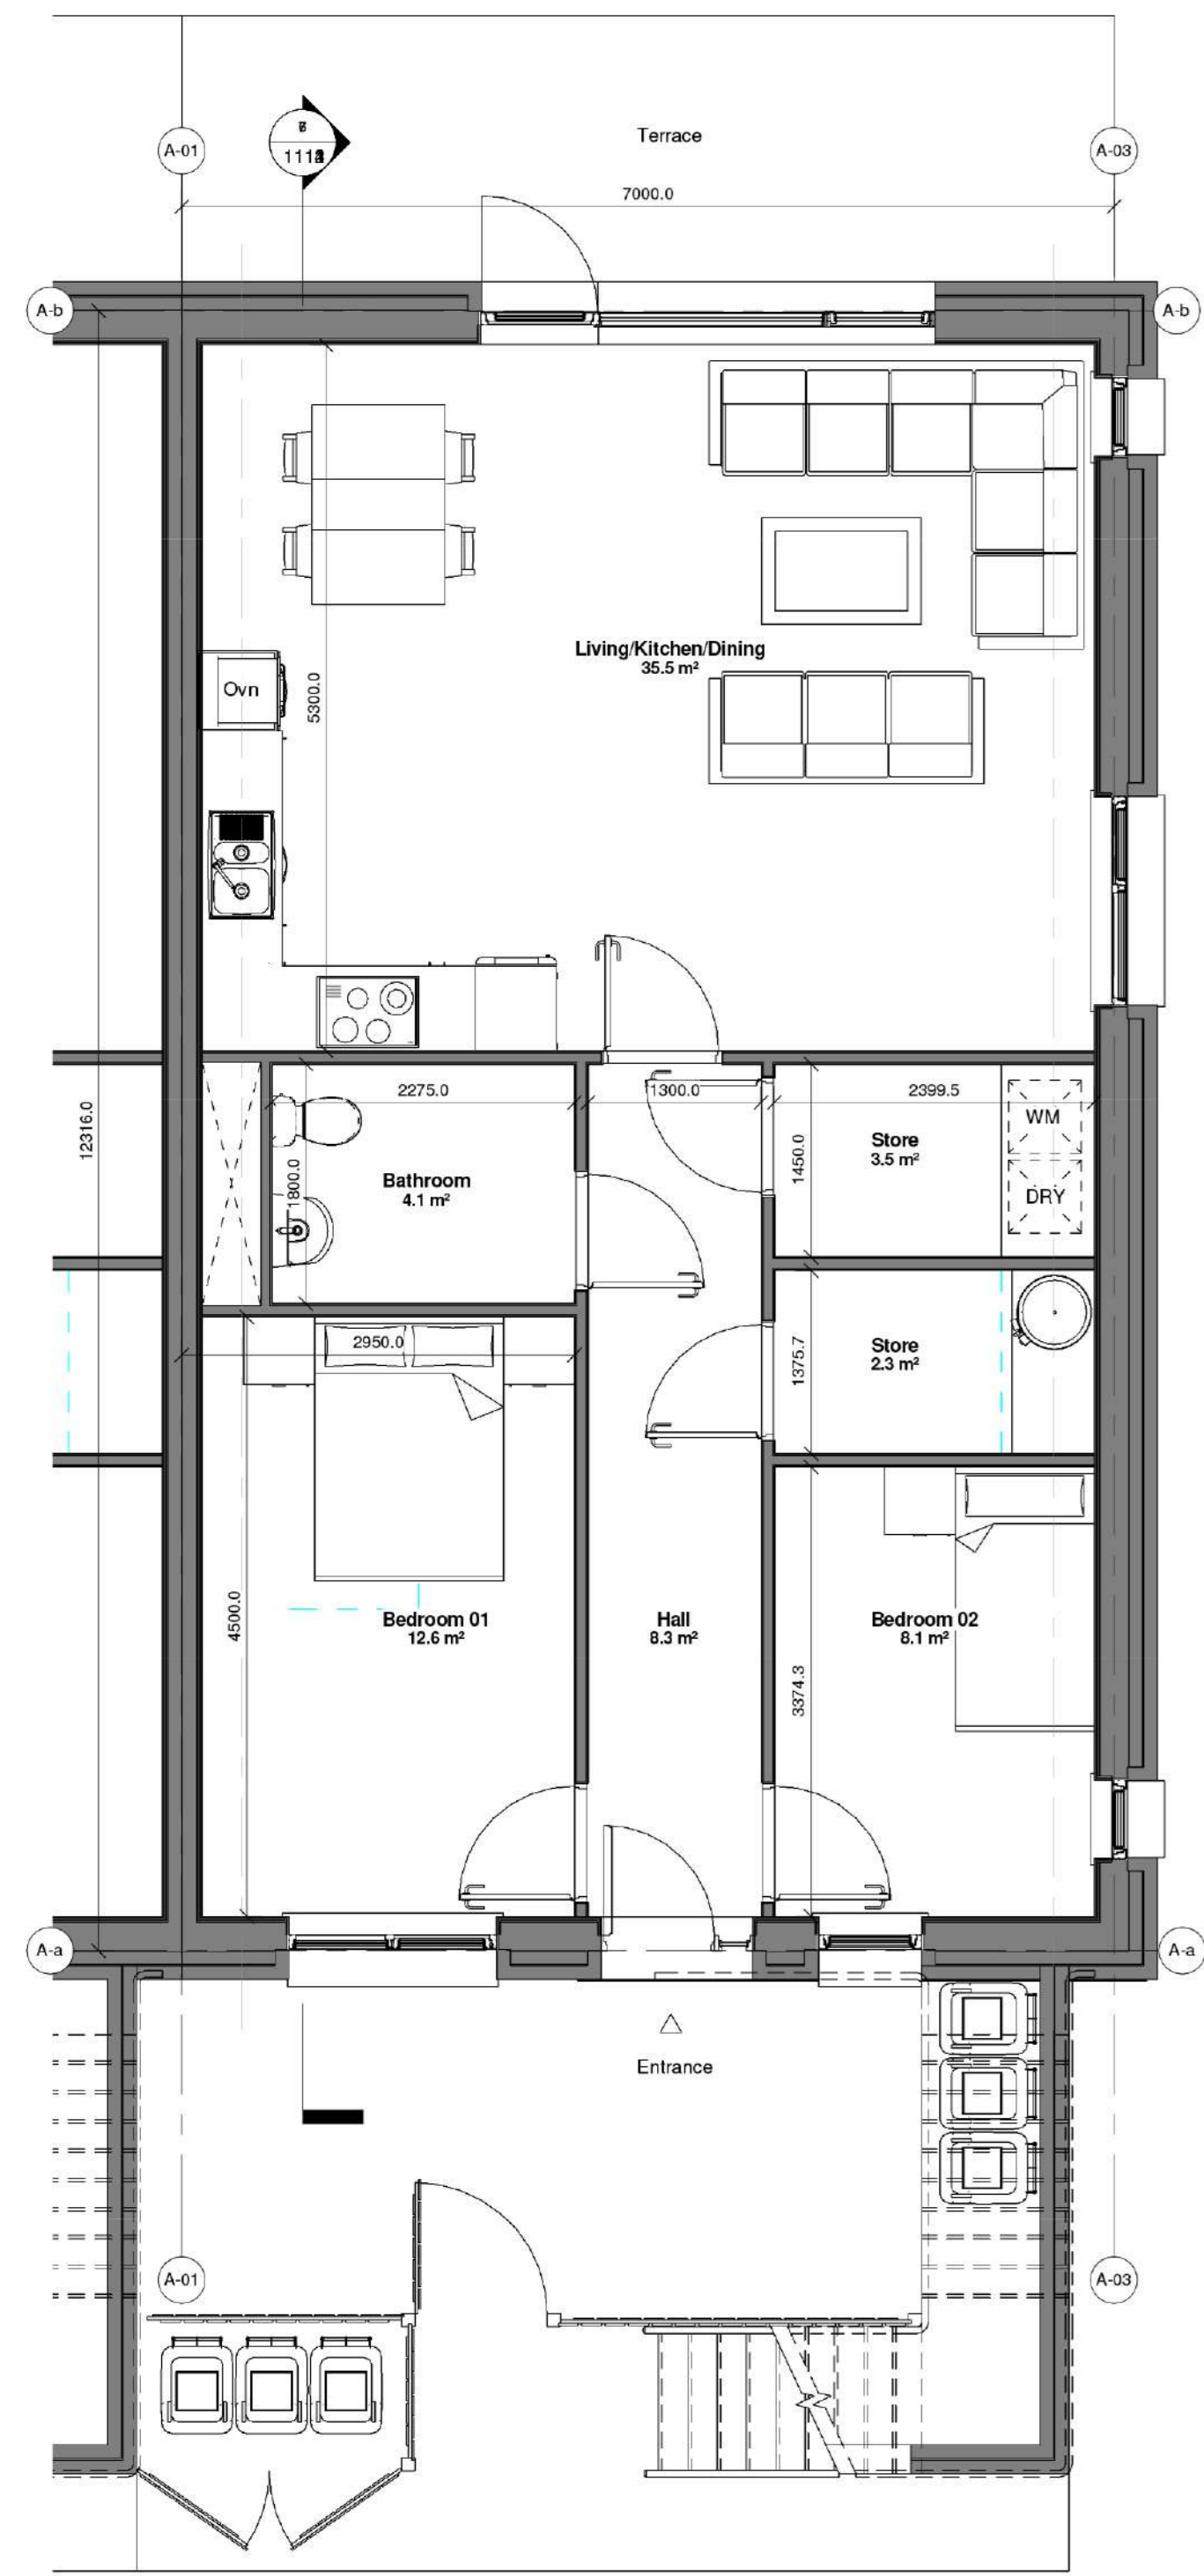

A4_L00 - Ground Floor
1:50

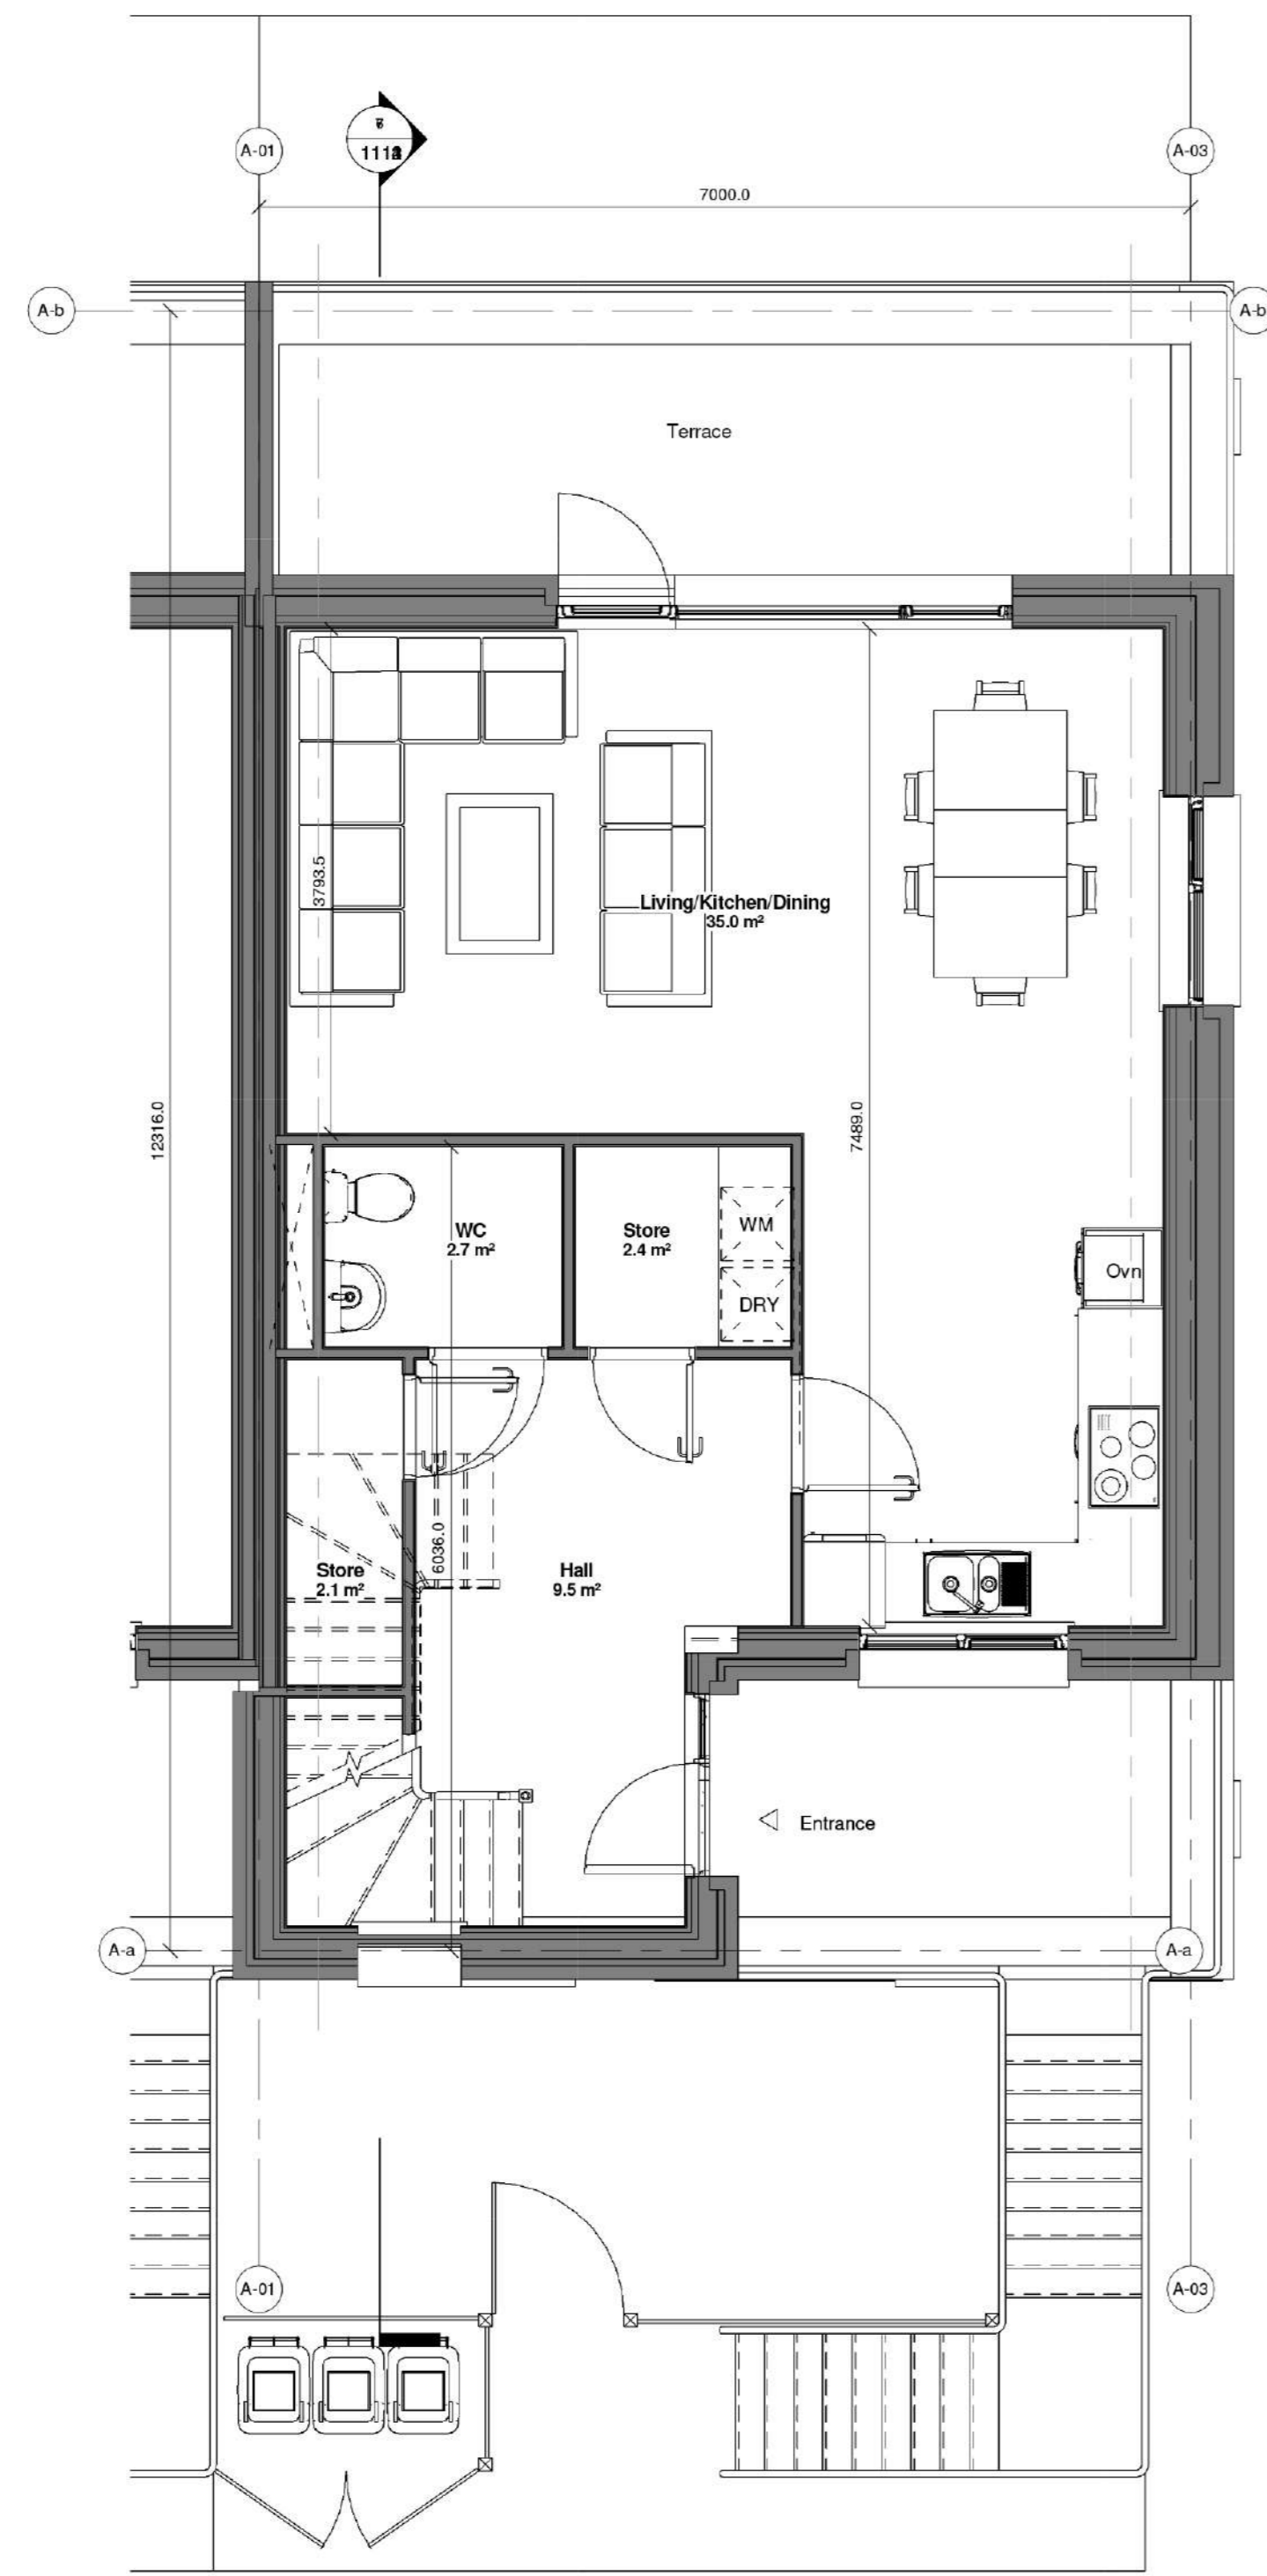


A4_L01 - First Floor
1:50

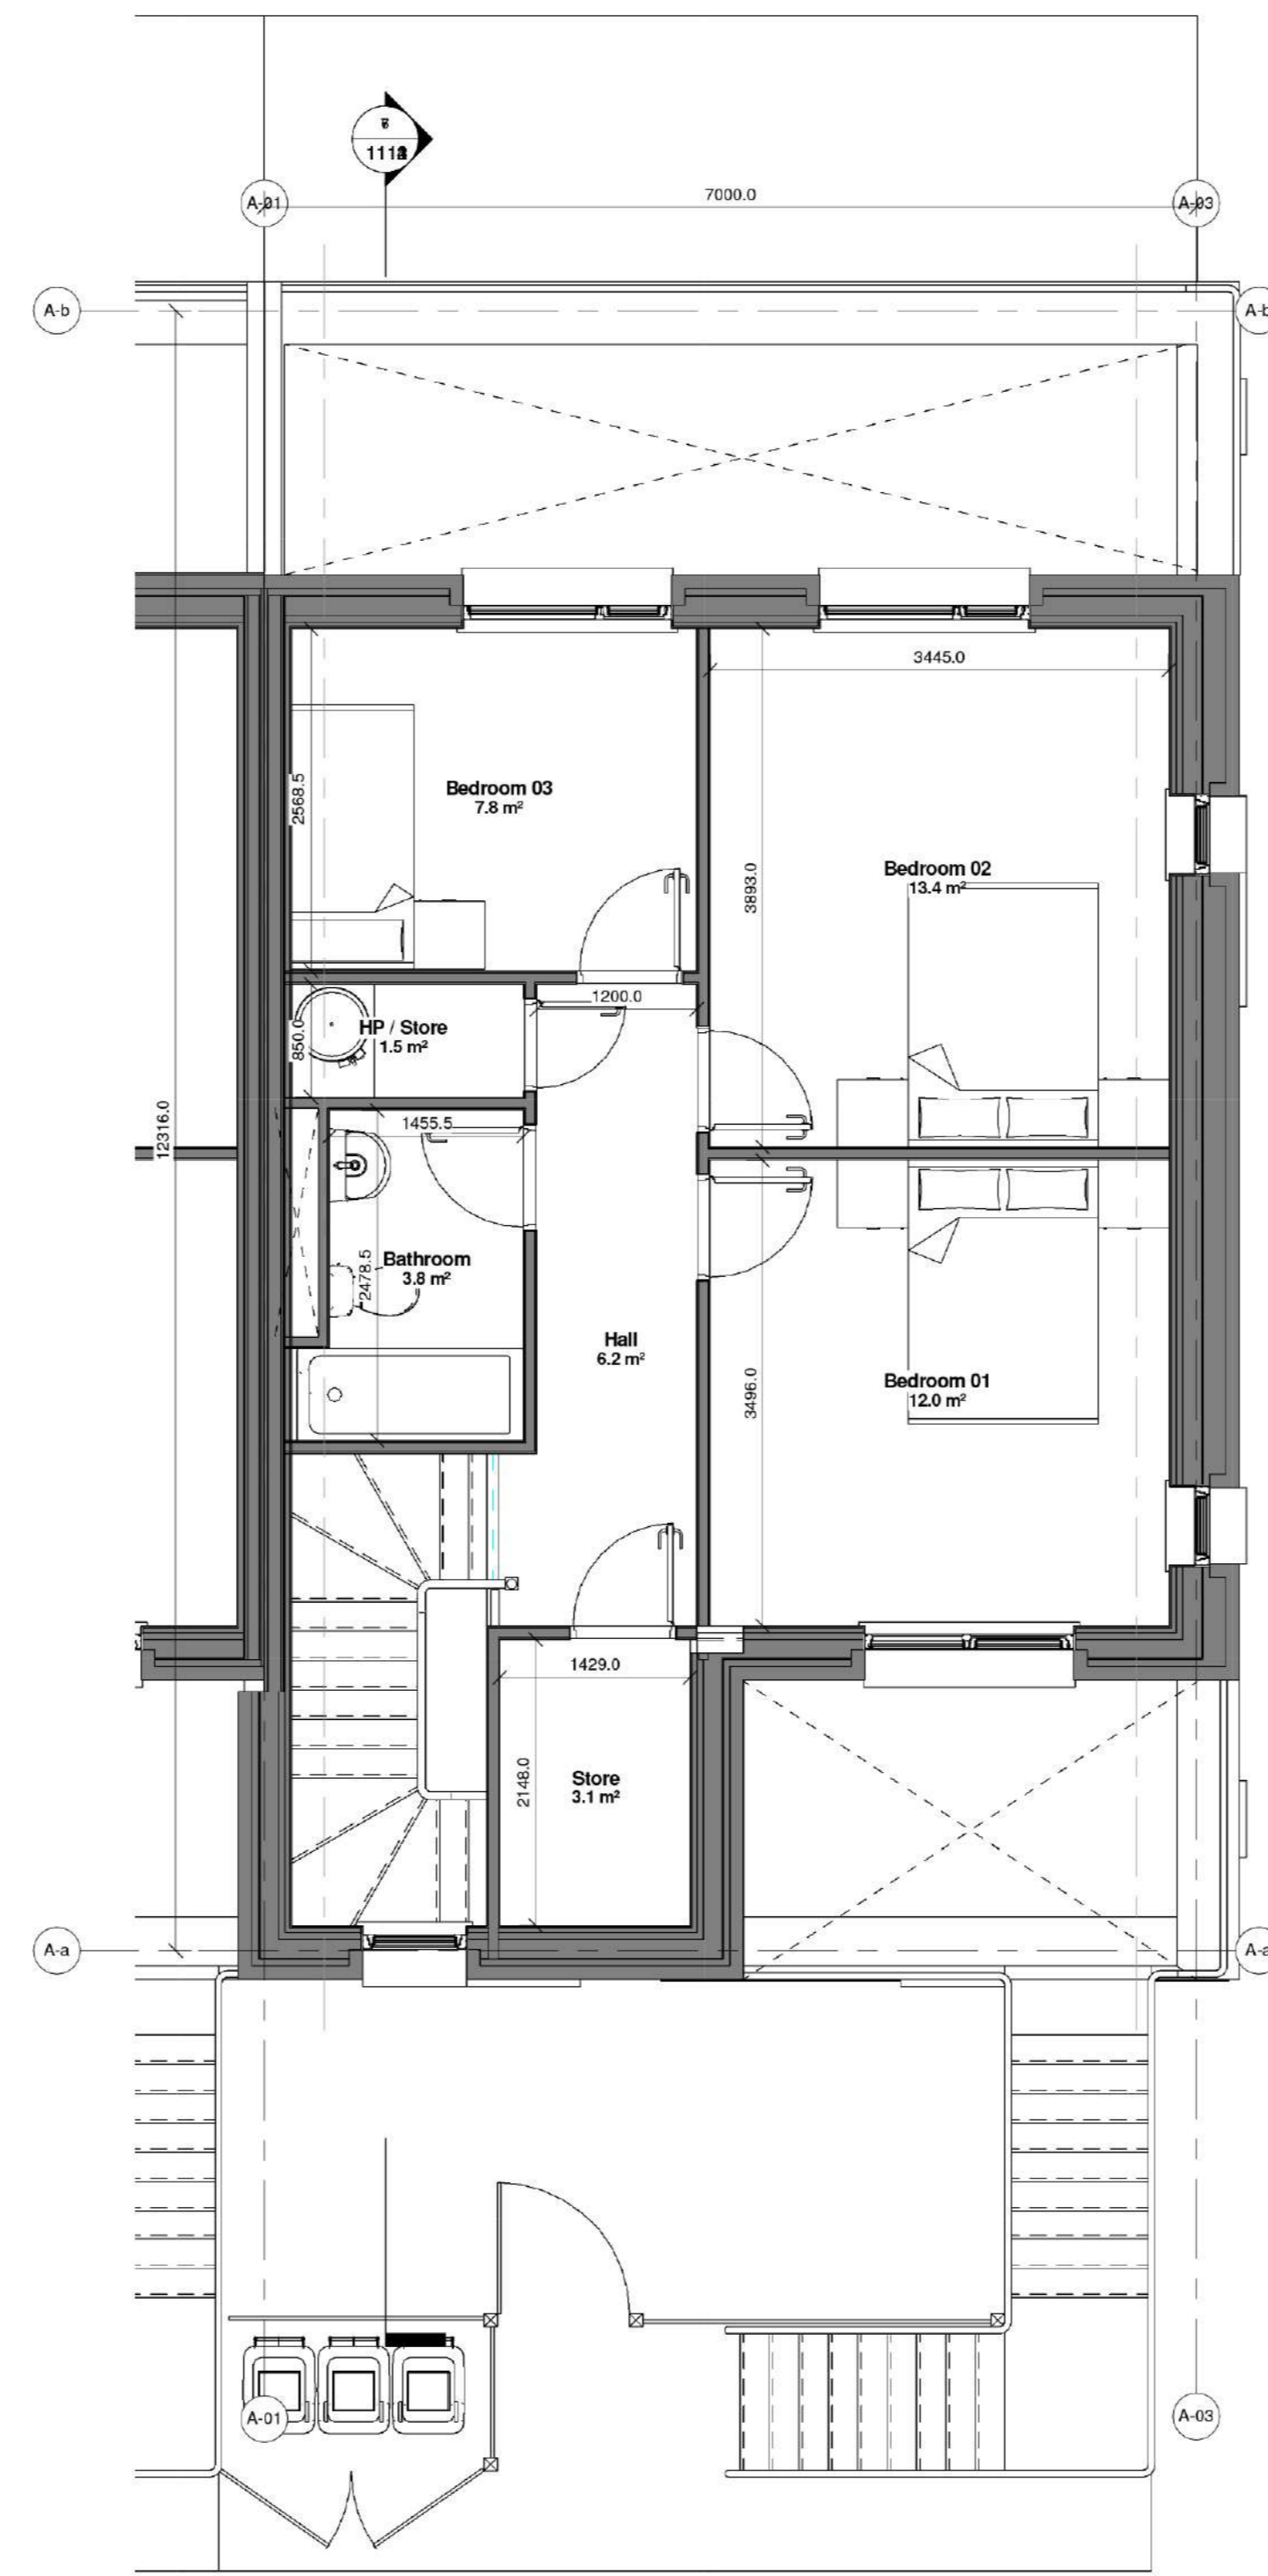


A4_L01 - Second Floor
1:50



A4 - Front View

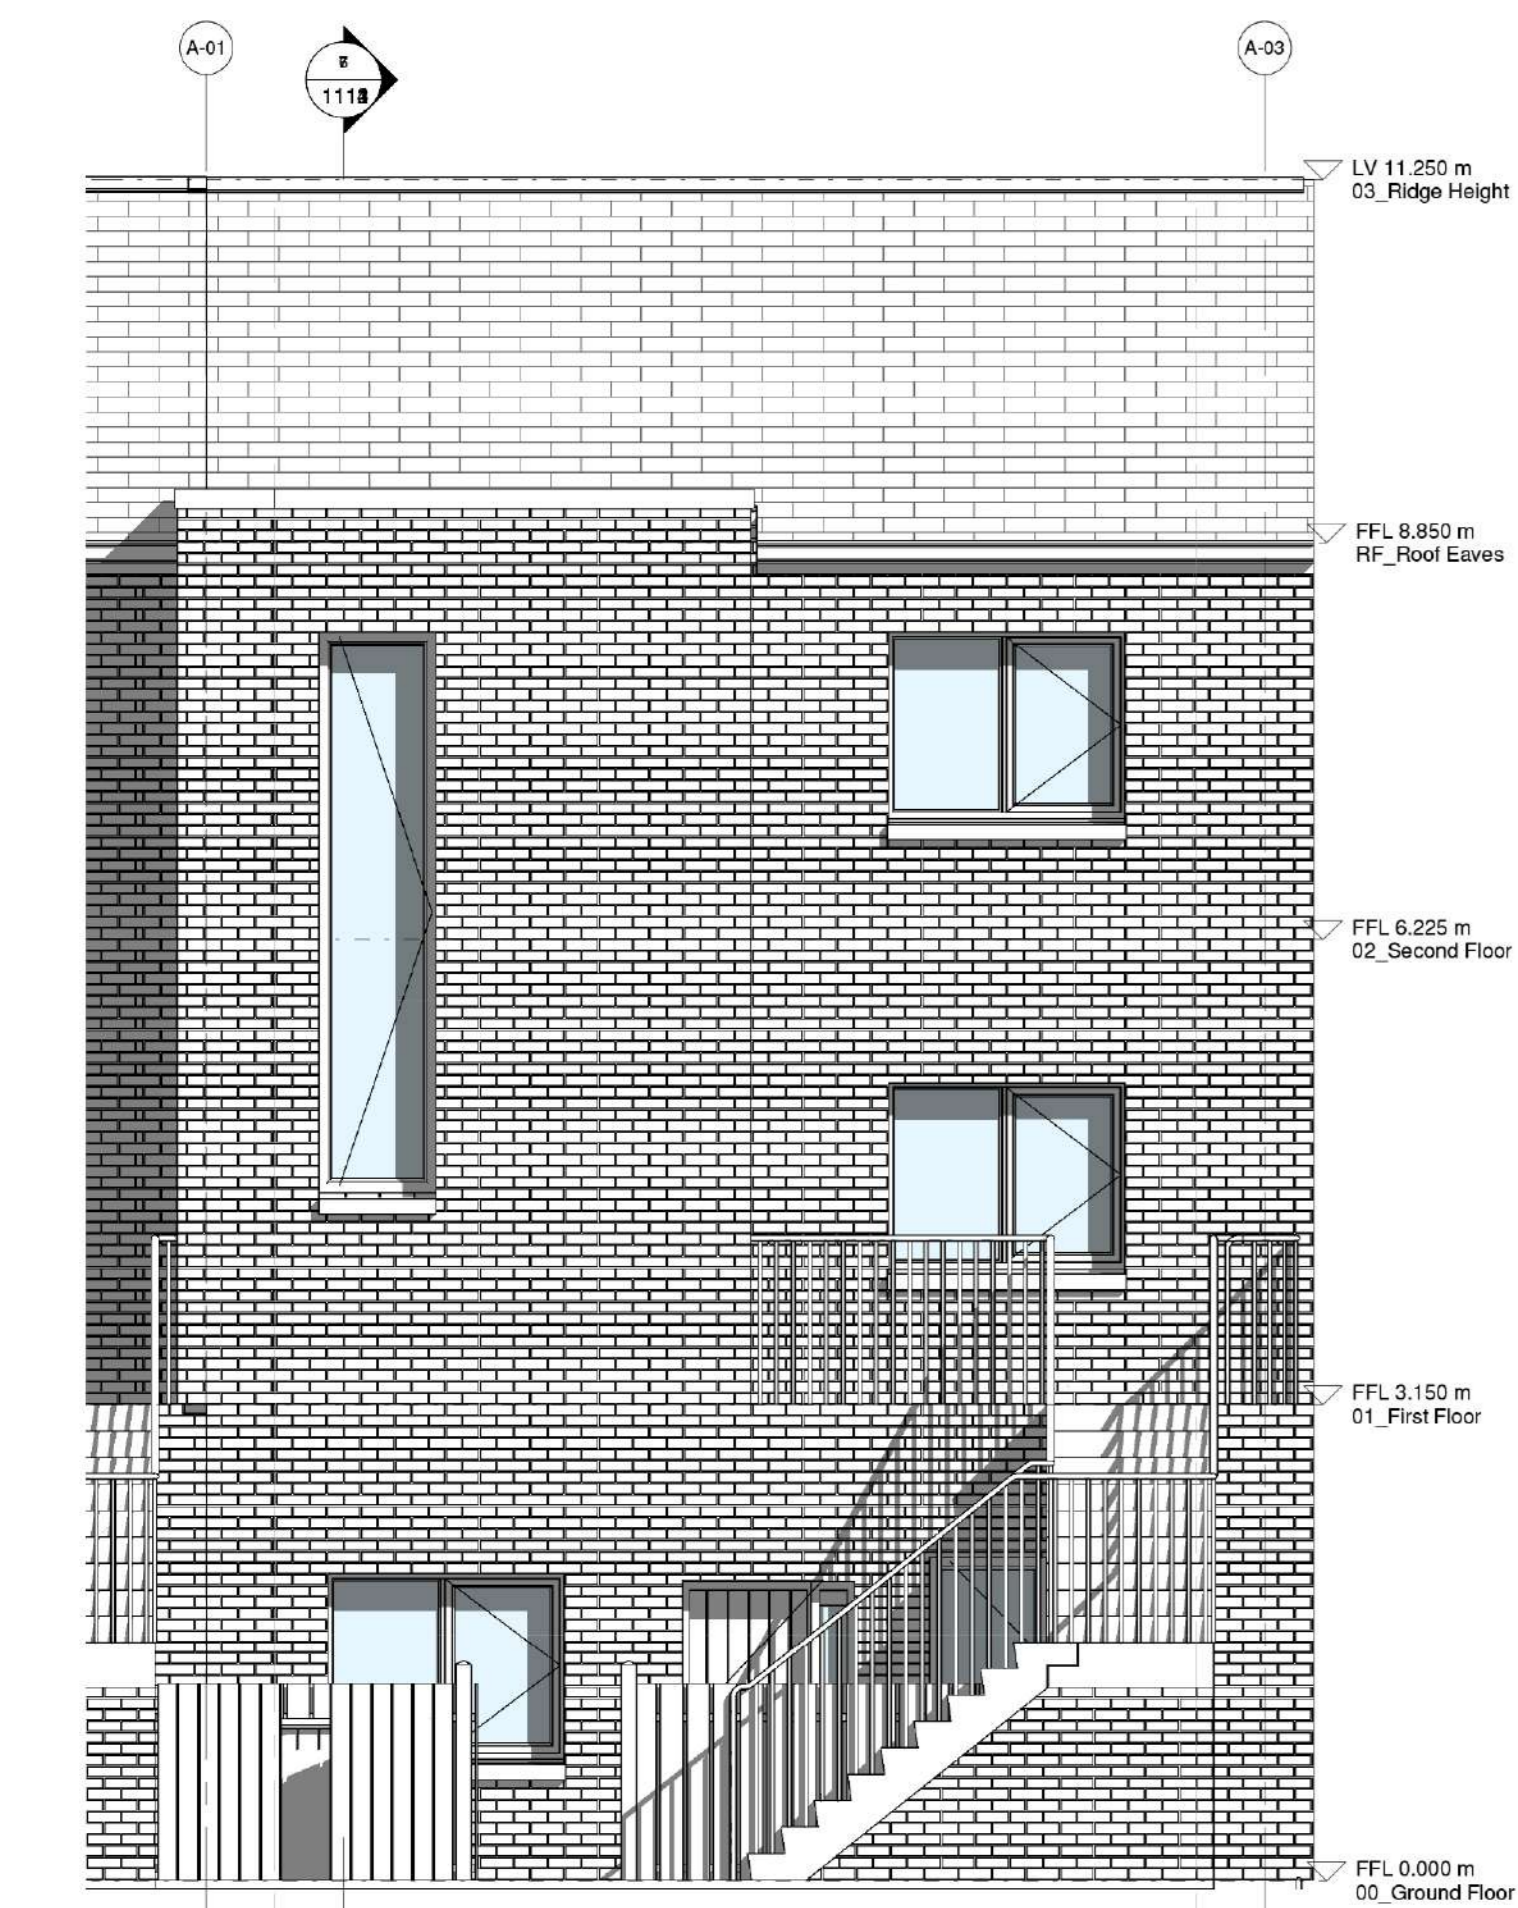

Elevation Type A4 Front
1:50

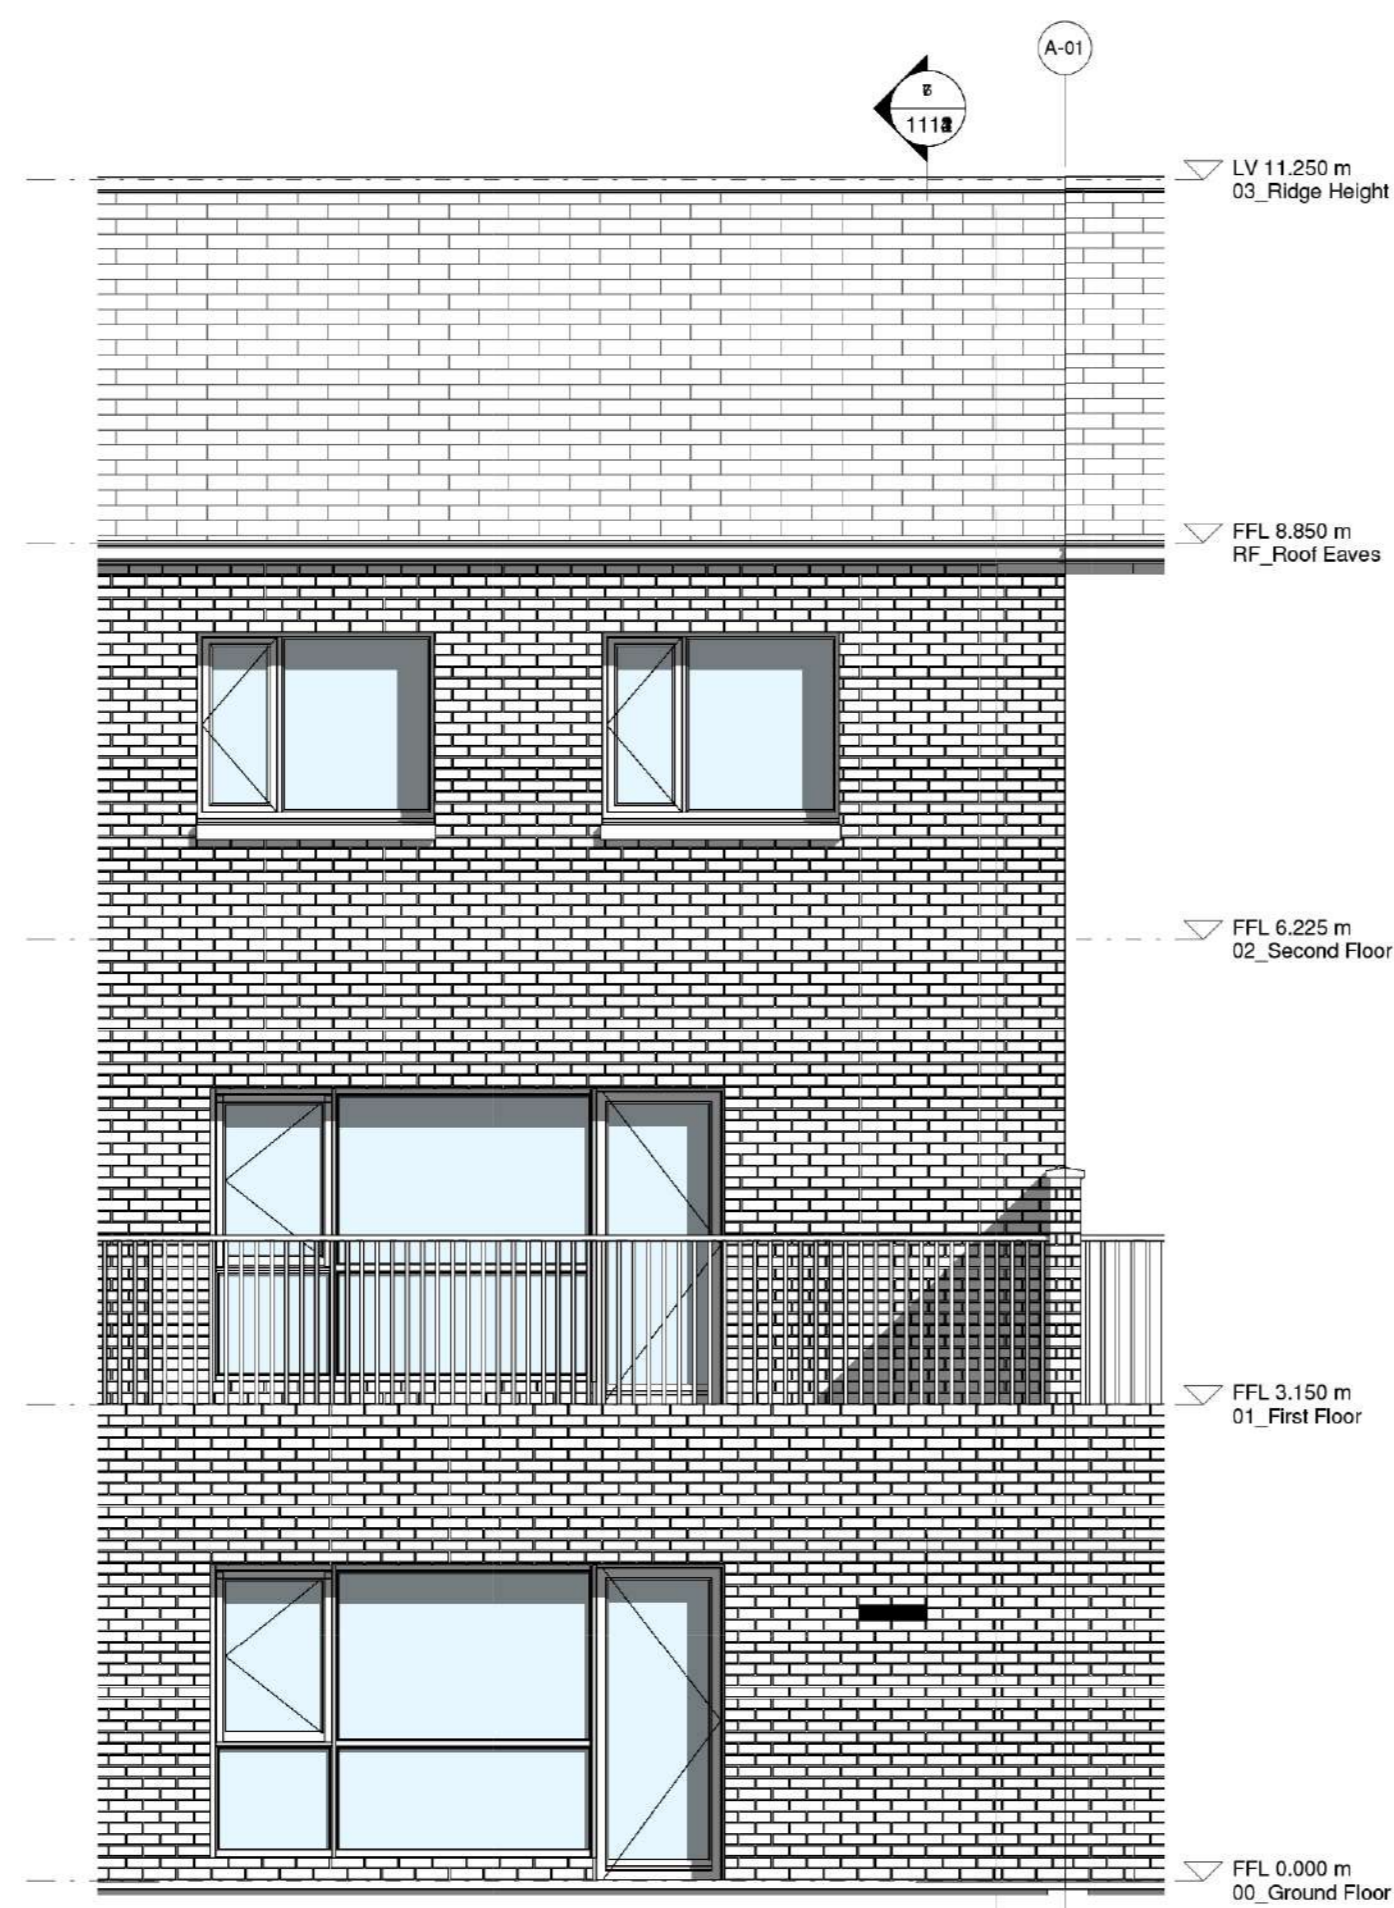

Elevation Type A4 Rear
1:50

Type A4 - Section A-A
1:50




Notes:

- Do not scale from this drawing. Use figured dimensions in all cases.
- Verify dimensions on site and report any discrepancies to the Architect immediately.
- This drawing is to be used in conjunction with the Architect's Specifications.
- © This drawing is copyright and may only be reproduced with the Architect's permission.

Drawing Notes:

Name	Level	Area
Appt.01		
Bathroom	00_Ground Floor	4 m²
Bedroom 01	00_Ground Floor	13 m²
Bedroom 02	00_Ground Floor	8 m²
Hall	00_Ground Floor	8 m²
HP	00_Ground Floor	1 m²
Living/Kitchen/Dining	00_Ground Floor	36 m²
Store	00_Ground Floor	3 m²
Store	00_Ground Floor	2 m²
		75 m²
Appt.02		
Hall	01_First Floor	9 m²
Living/Kitchen/Dining	01_First Floor	26 m²
Store	01_First Floor	2 m²
Store	01_First Floor	2 m²
WC	01_First Floor	3 m²
Bathroom	02_Second Floor	4 m²
Bedroom 01	02_Second Floor	13 m²
Bedroom 02	02_Second Floor	13 m²
Bedroom 03	02_Second Floor	8 m²
Hall	02_Second Floor	4 m²
HP / Store	02_Second Floor	1 m²
Store	02_Second Floor	3 m²
		99 m²

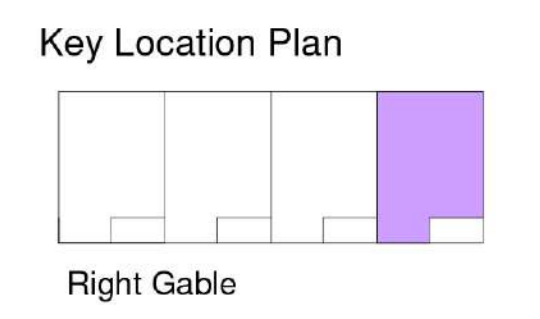

Rev.	Date	Drawn	Checked	Revised

red architecture + urbanism

Clery Mills,
Clery Road,
Dun Emer,
Co. Wick

T: +353 (0)1 468 7000
E: www.redarchitecture.com
E: info@redarchitecture.com

Greenleaf HOMES

Client Details:
Dun Emer Housing Development

Project Title:
House Type A4 (Right Gable) - General Arrangement (GA) Layouts

Job No.	Sheet Size	Scale
P15-060D	A0_Landscape	1:50

Issue Date	Drawn By	Reviewed By
12/04/17	B. Gilroy	A. Larkin

Scale: Purpose of Issue
S2 Suitable for Information

Project/Originator/Zone/Level/Type/Role Number	Revision
P15060-RAU-ZZ-DR-A-1114	P01