


PITCH DETAILS		
BALLASTPIT, SKERRIES		
PITCH NO	SPORT	SIZE
BP 1	GAA	FULL SIZE

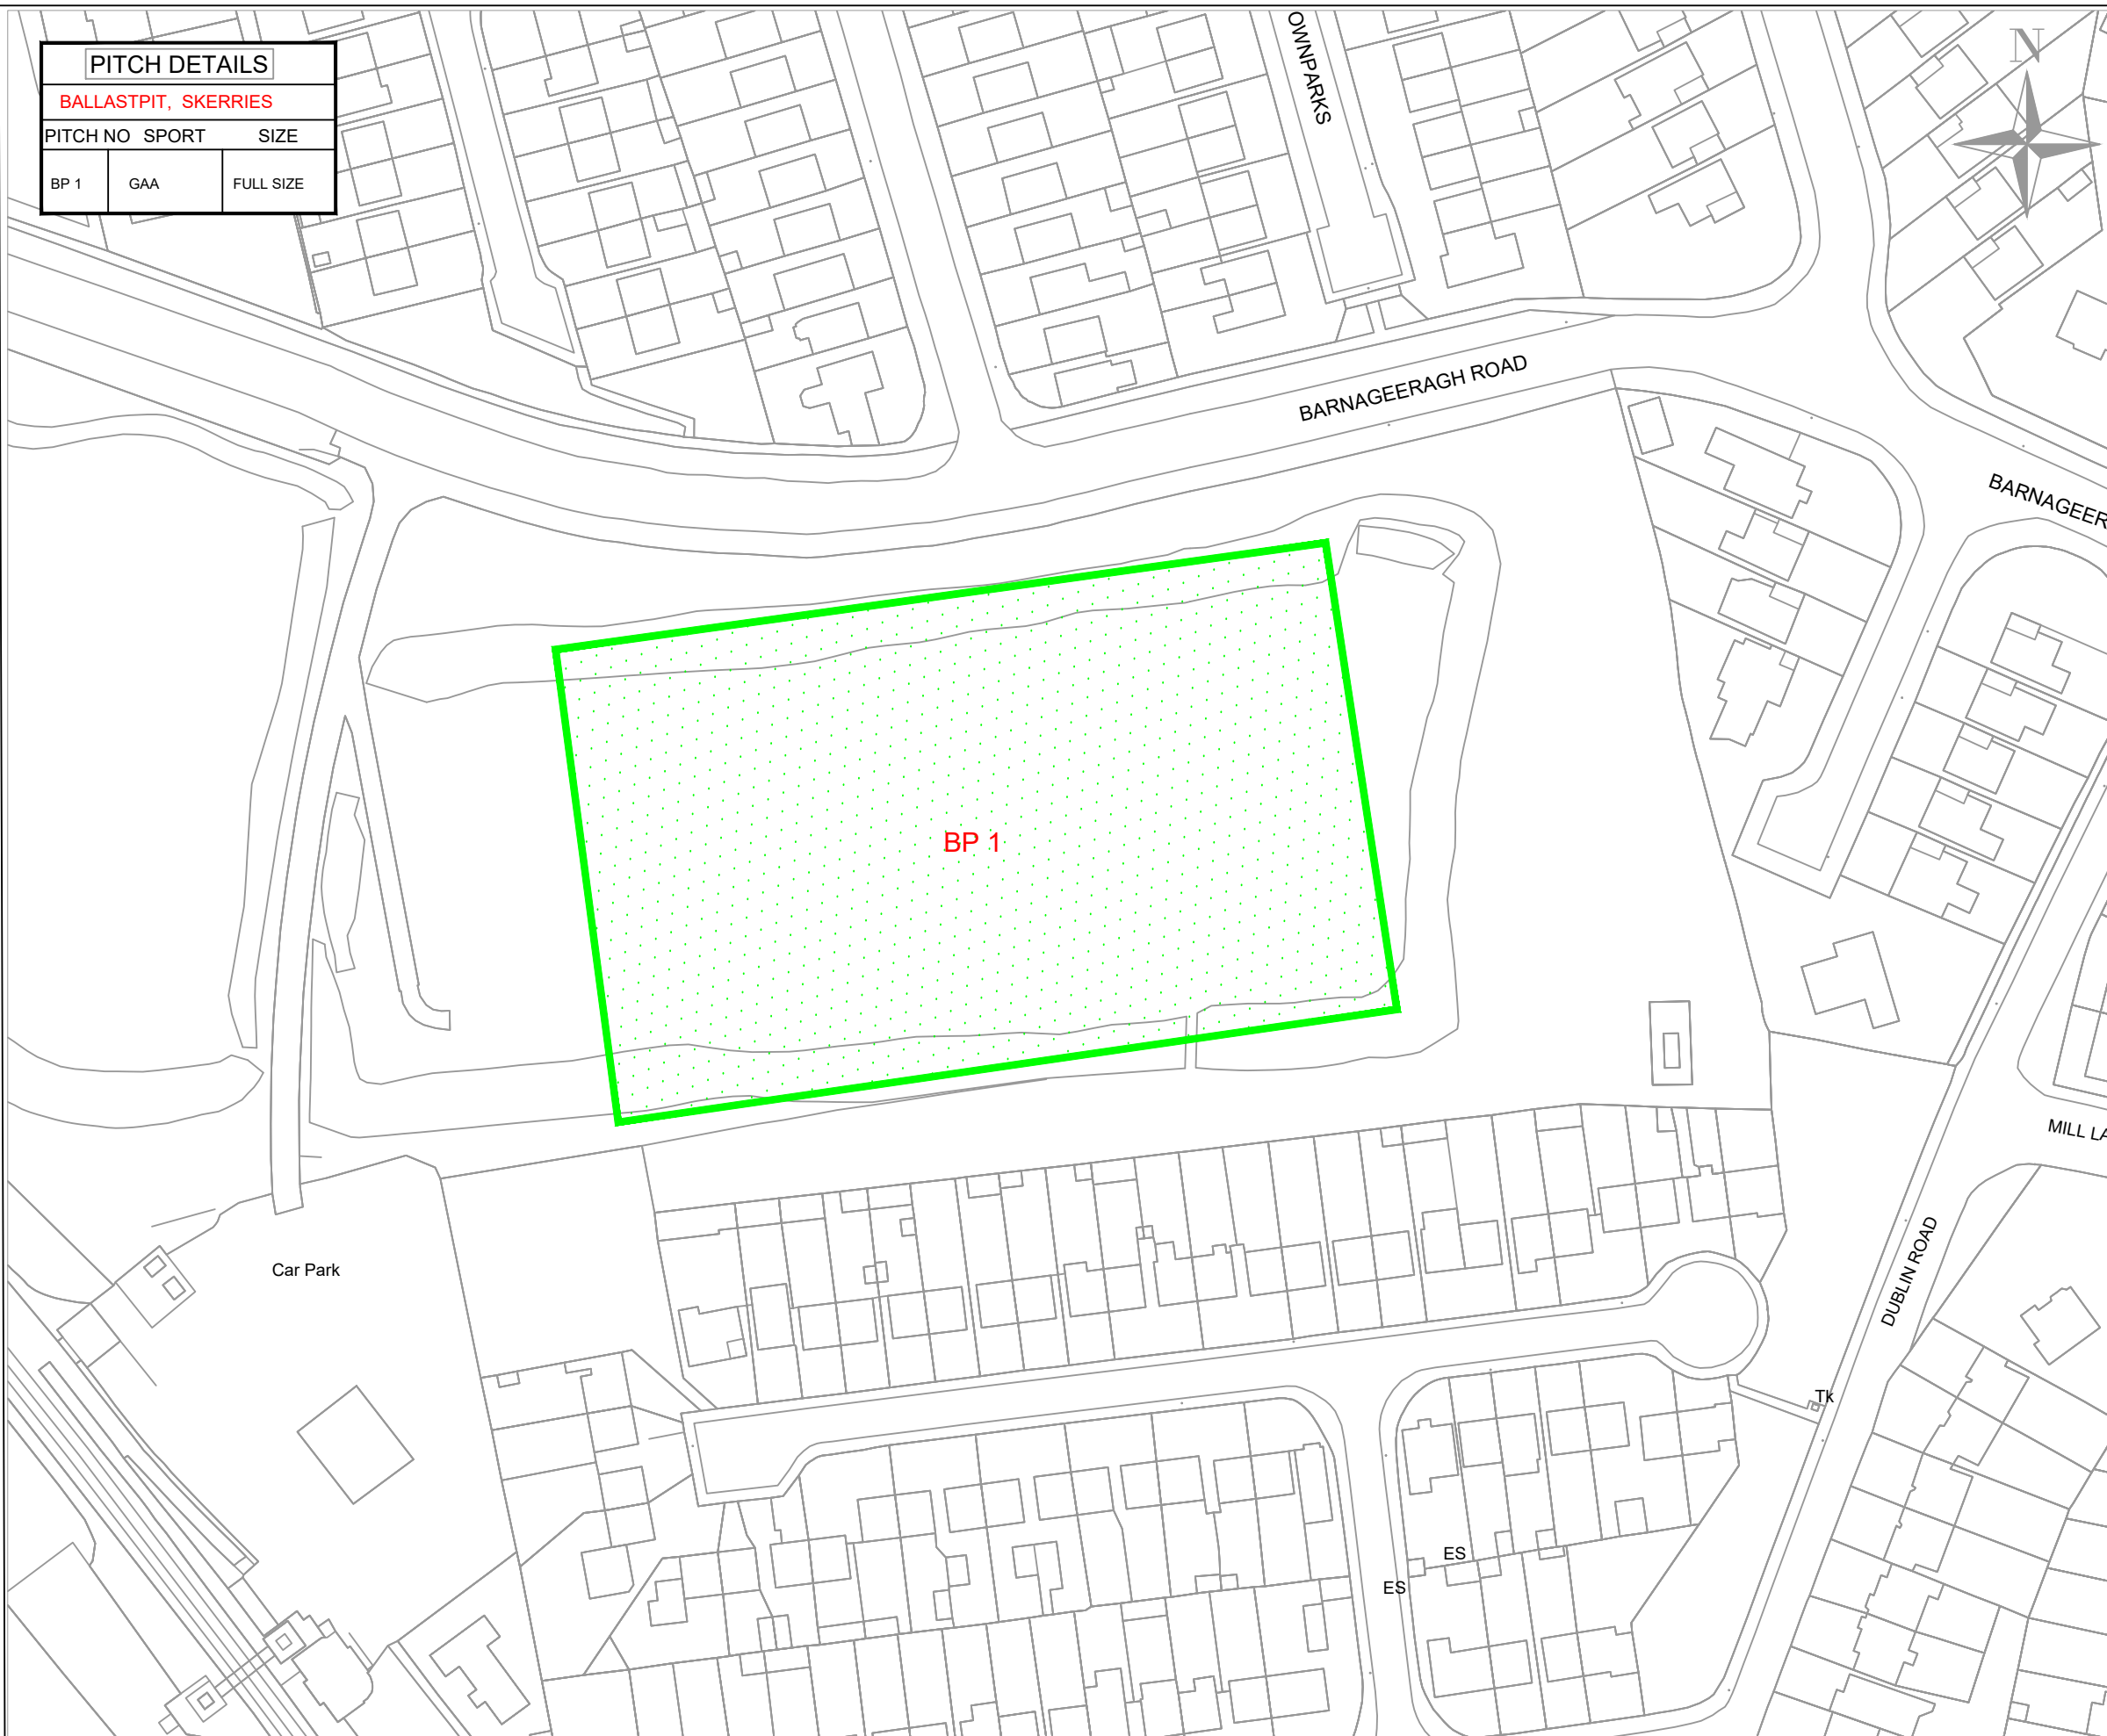

Comhairle Contae Fhine Gall
Fingal County Council

OPERATIONS DEPARTMENT
 FINGAL CIVIC OFFICES, GROVE RD, BLANCHARDSTOWN, DUBLIN 15
 Tel: (01) 890 5050, Fax: (01) 890 5079

SENIOR ENGINEER
 KAREN GALLAGHER

No.	DATE	REVISION

SCALE:-	NTS
DATE:-	JUNE 25
DRAWN:-	SL

DRAWING TITLE: BALLASTPIT, SKERRIES	
PROJECT TITLE: GRASS PITCHES 24/25	
EXEC PARKS SUPER AOC	SNR OFFICER AM

DRAWING. NO:	REV.
2024-GP-27	