


PITCH DETAILS		
DAMASTOWN PARK, DUBLIN15		
PITCH NO	SPORT	SIZE
DP 1	SOCCER	11-A-SIDE
DP 2	SOCCER	11-A-SIDE
DP 3	SOCCER	7-A-SIDE
DP 4	SOCCER	7-A-SIDE
DP 5	SOCCER	7-A-SIDE
DP 6	SOCCER	11-A-SIDE
DP 7	SOCCER	11-A-SIDE
DP 8	SOCCER	11-A-SIDE

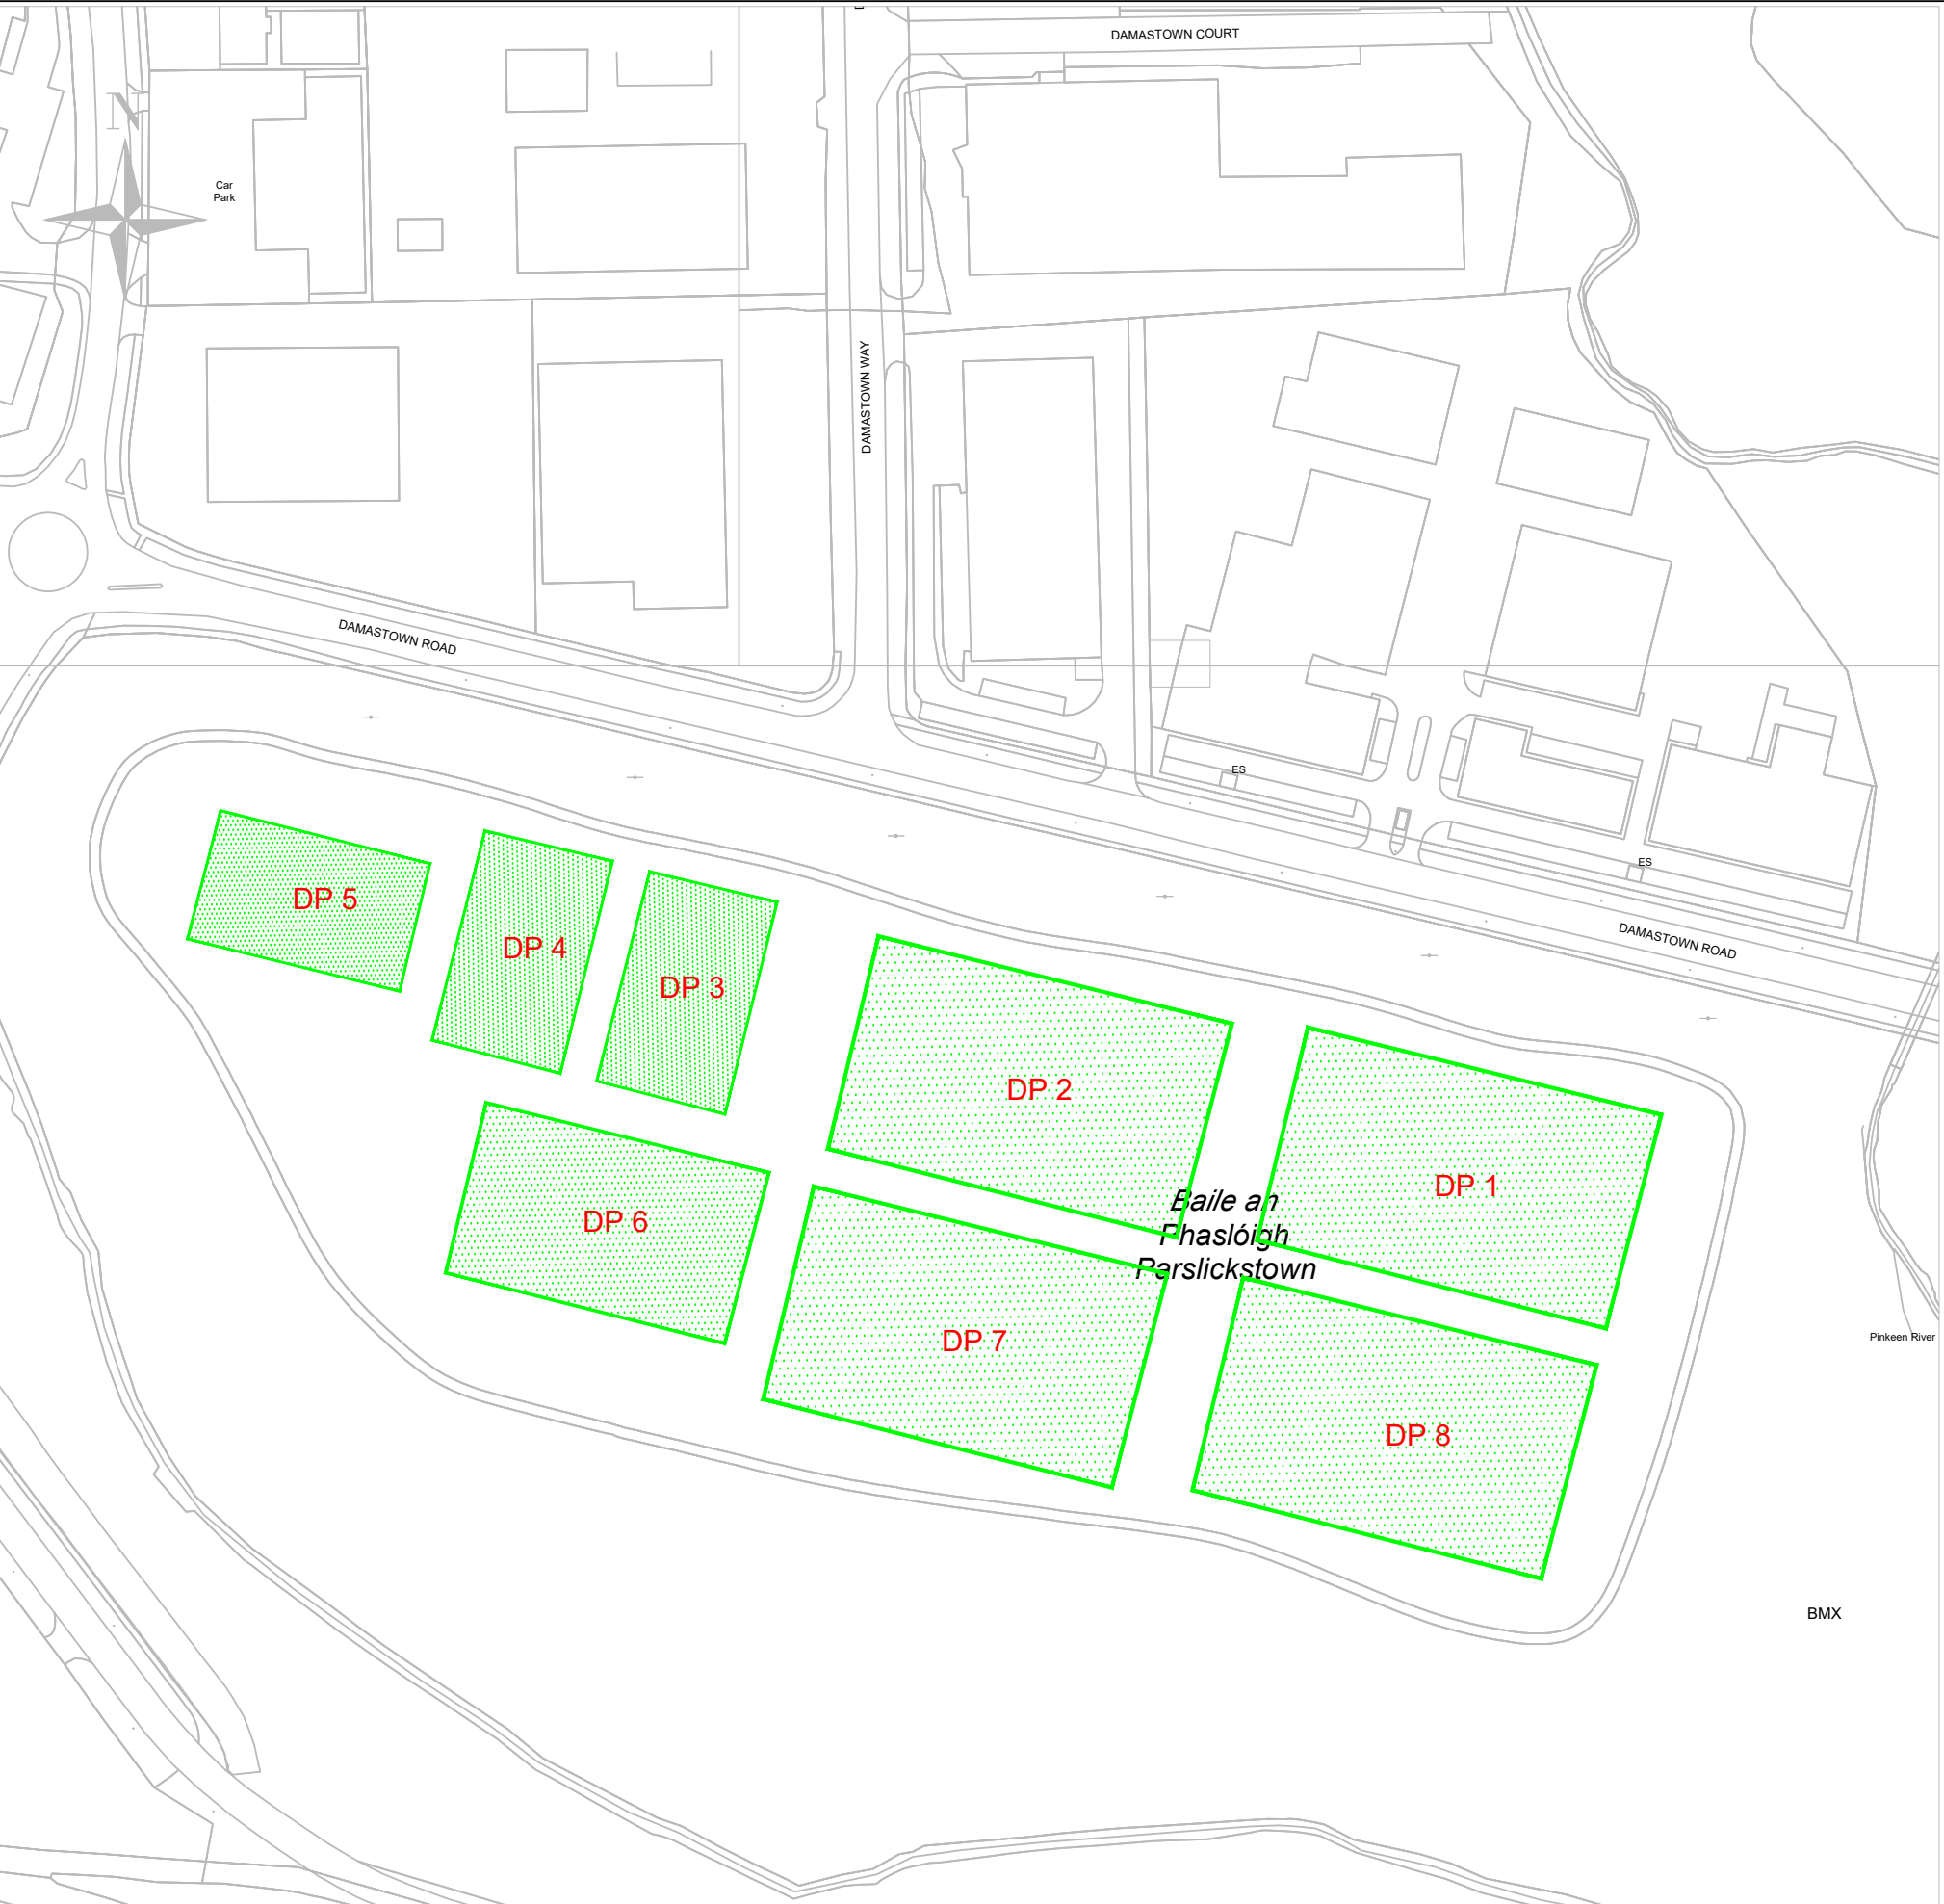

No.	DATE	REVISION

SCALE:-	NTS
DATE:-	JUNE 24
DRAWN:-	SL

DRAWING TITLE:	DAMASTOWN PARK, DUBLIN 15
PROJECT TITLE:	GRASS PITCHES 24/25
EXEC PARKS SUPER AOC	SNR OFFICER

DRAWING. NO:	REV.
2024-GP-01	