


PITCH DETAILS		
MALAHIDE DEMENSE		
PITCH NO	SPORT	SIZE
MD 1	SOCCER	FULL SIZE
MD 2	SOCCER	FULL SIZE
MD 3	GAA	FULL SIZE
MD 4	SOCCER	FULL SIZE
MD 5	SOCCER	FULL SIZE
MD 6	-----	TRAINING
MD 7	GAA	FULL SIZE
MD 8	GAA	FULL SIZE

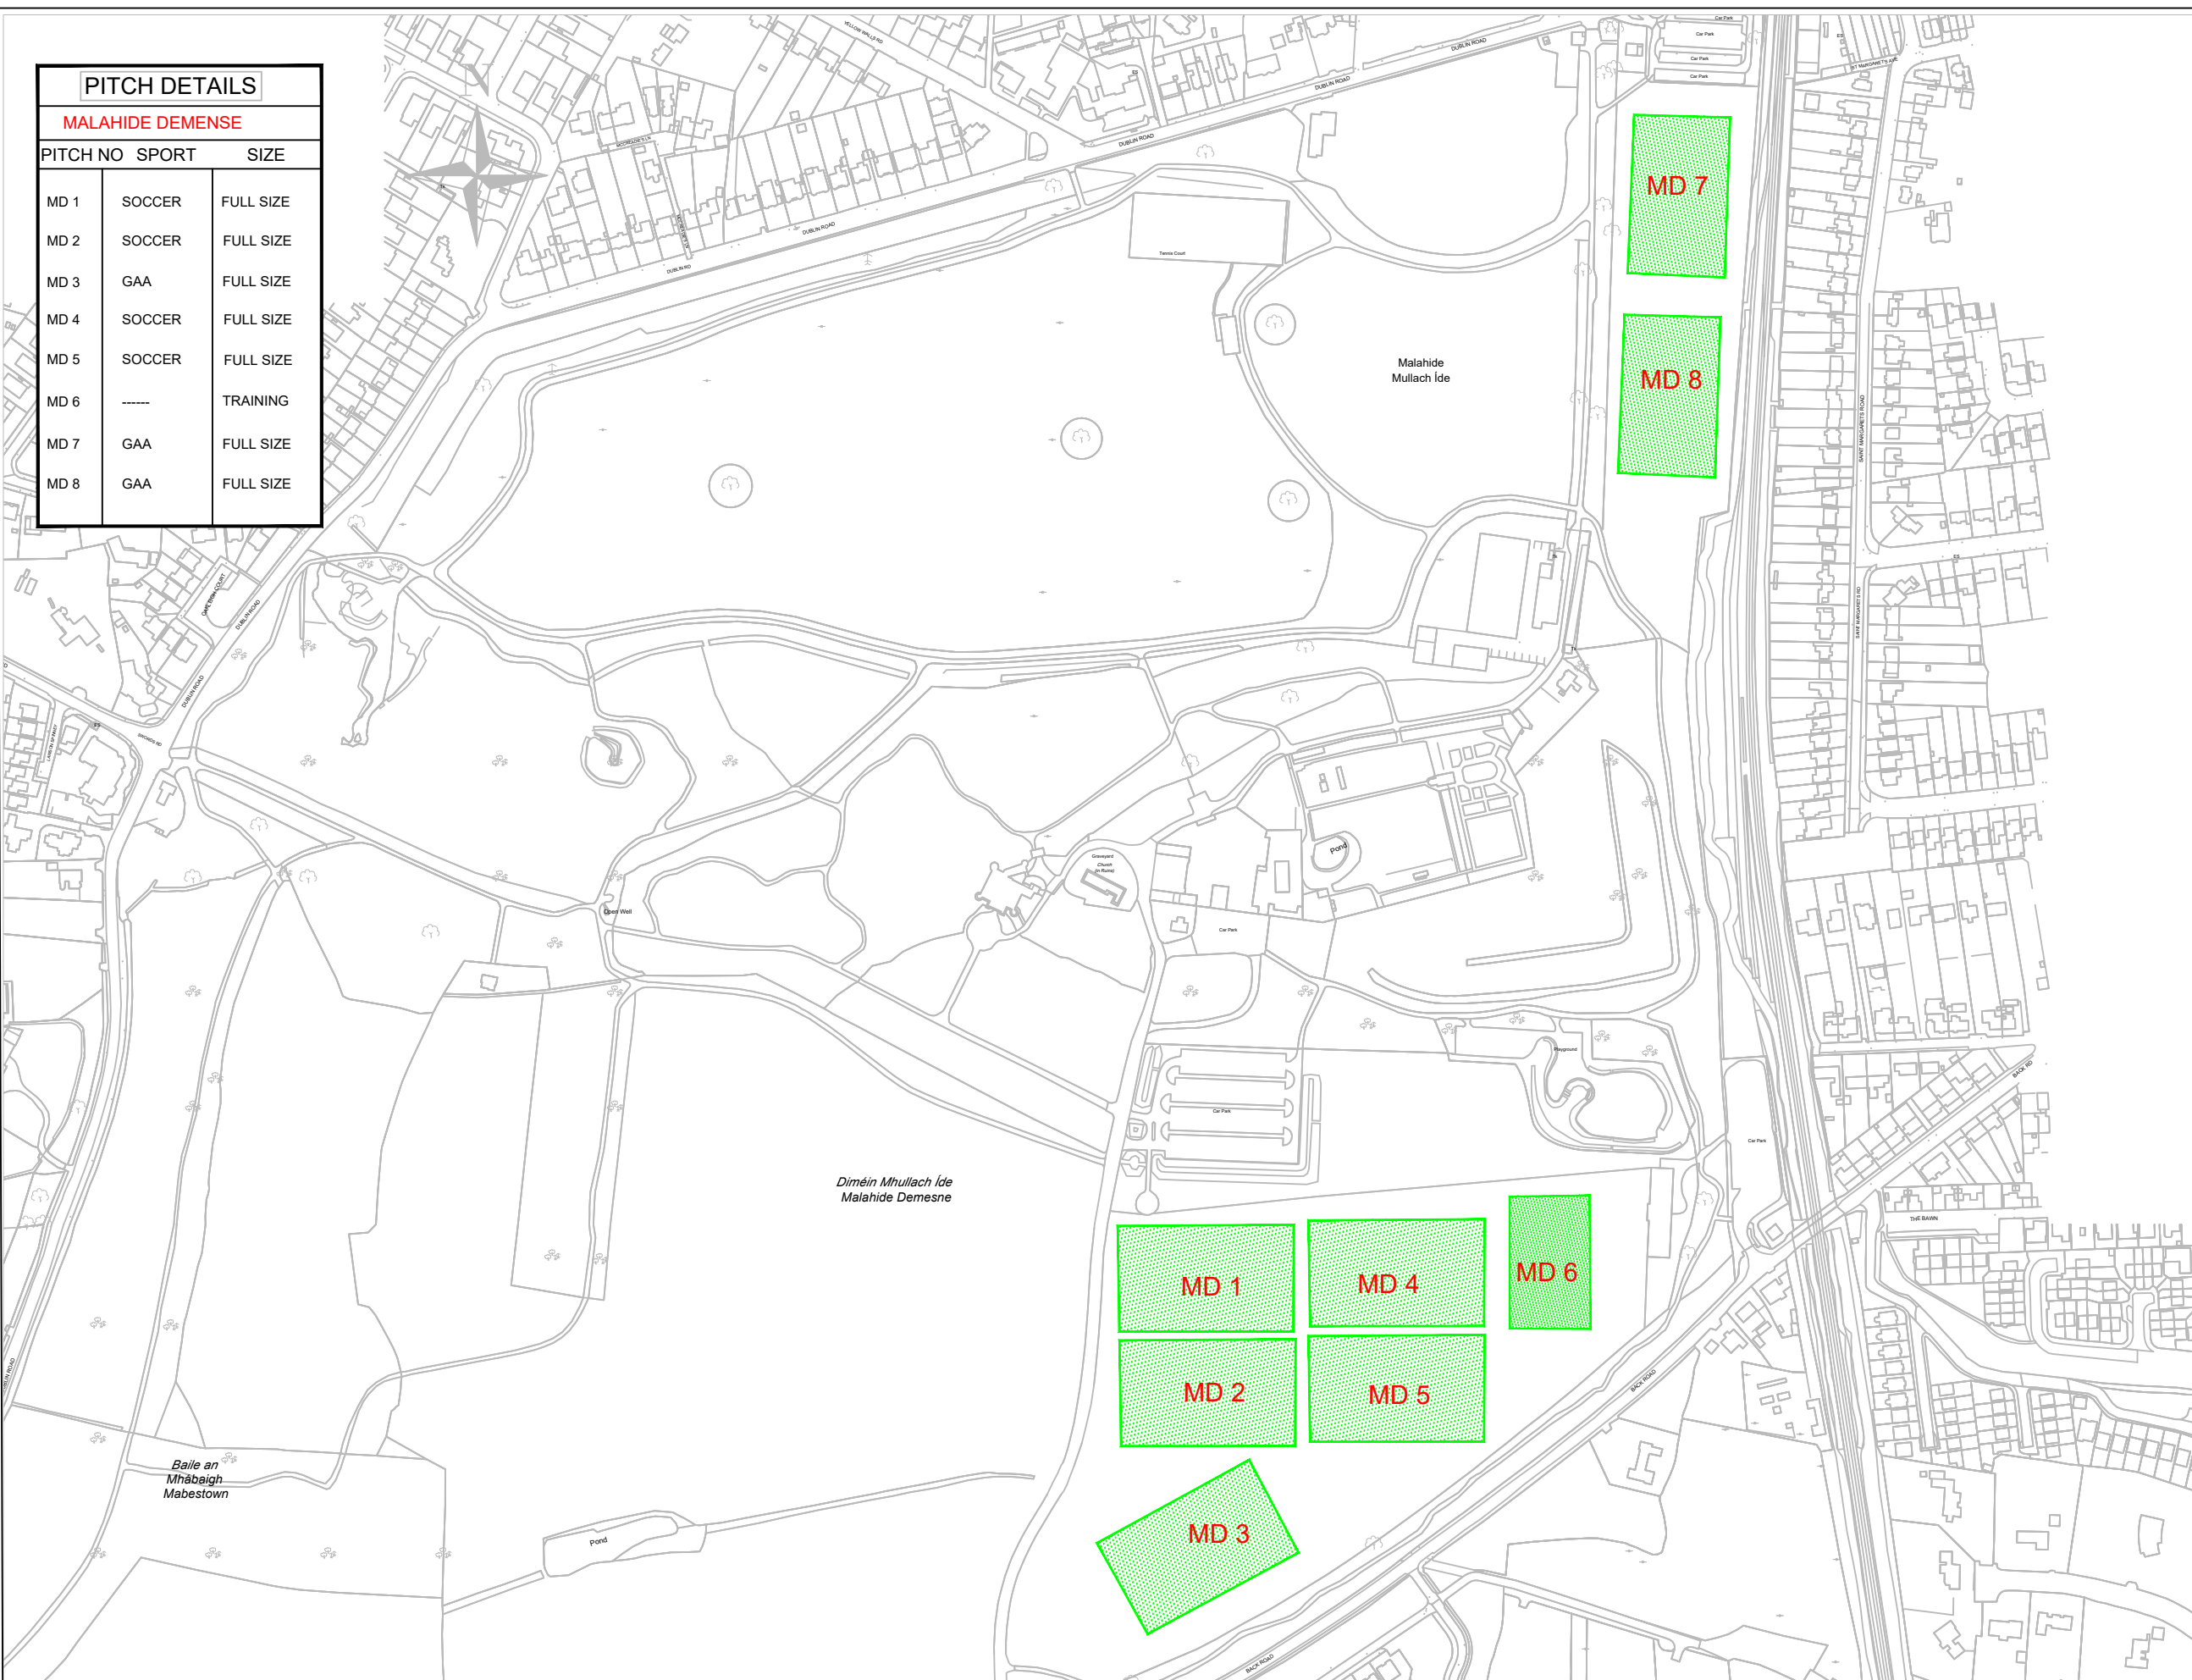

Comhairle Contae Fhine Gall
Fingal County Council
 OPERATIONS DEPARTMENT
 FINGAL CIVIC OFFICES, GROVE RD, BLANCHARDSTOWN, DUBLIN 15
 Tel: (01) 890 5050, Fax: (01) 890 5079
 SENIOR ENGINEER
 KAREN GALLAGHER



No.	DATE	REVISION

H/M	SCALE:-	NTS
	DATE:-	JUNE 24
	DRAWN:-	SL

DRAWING TITLE:	MALAHIDE DEMENSE
PROJECT TITLE:	GRASS PITCHES 24/25
EXEC PARKS SUPER AOC	SNR OFFICER AM

DRAWING NO:	REV.
2024-GP-18	

DRAWING NO:	REV.
2024-GP-18	