
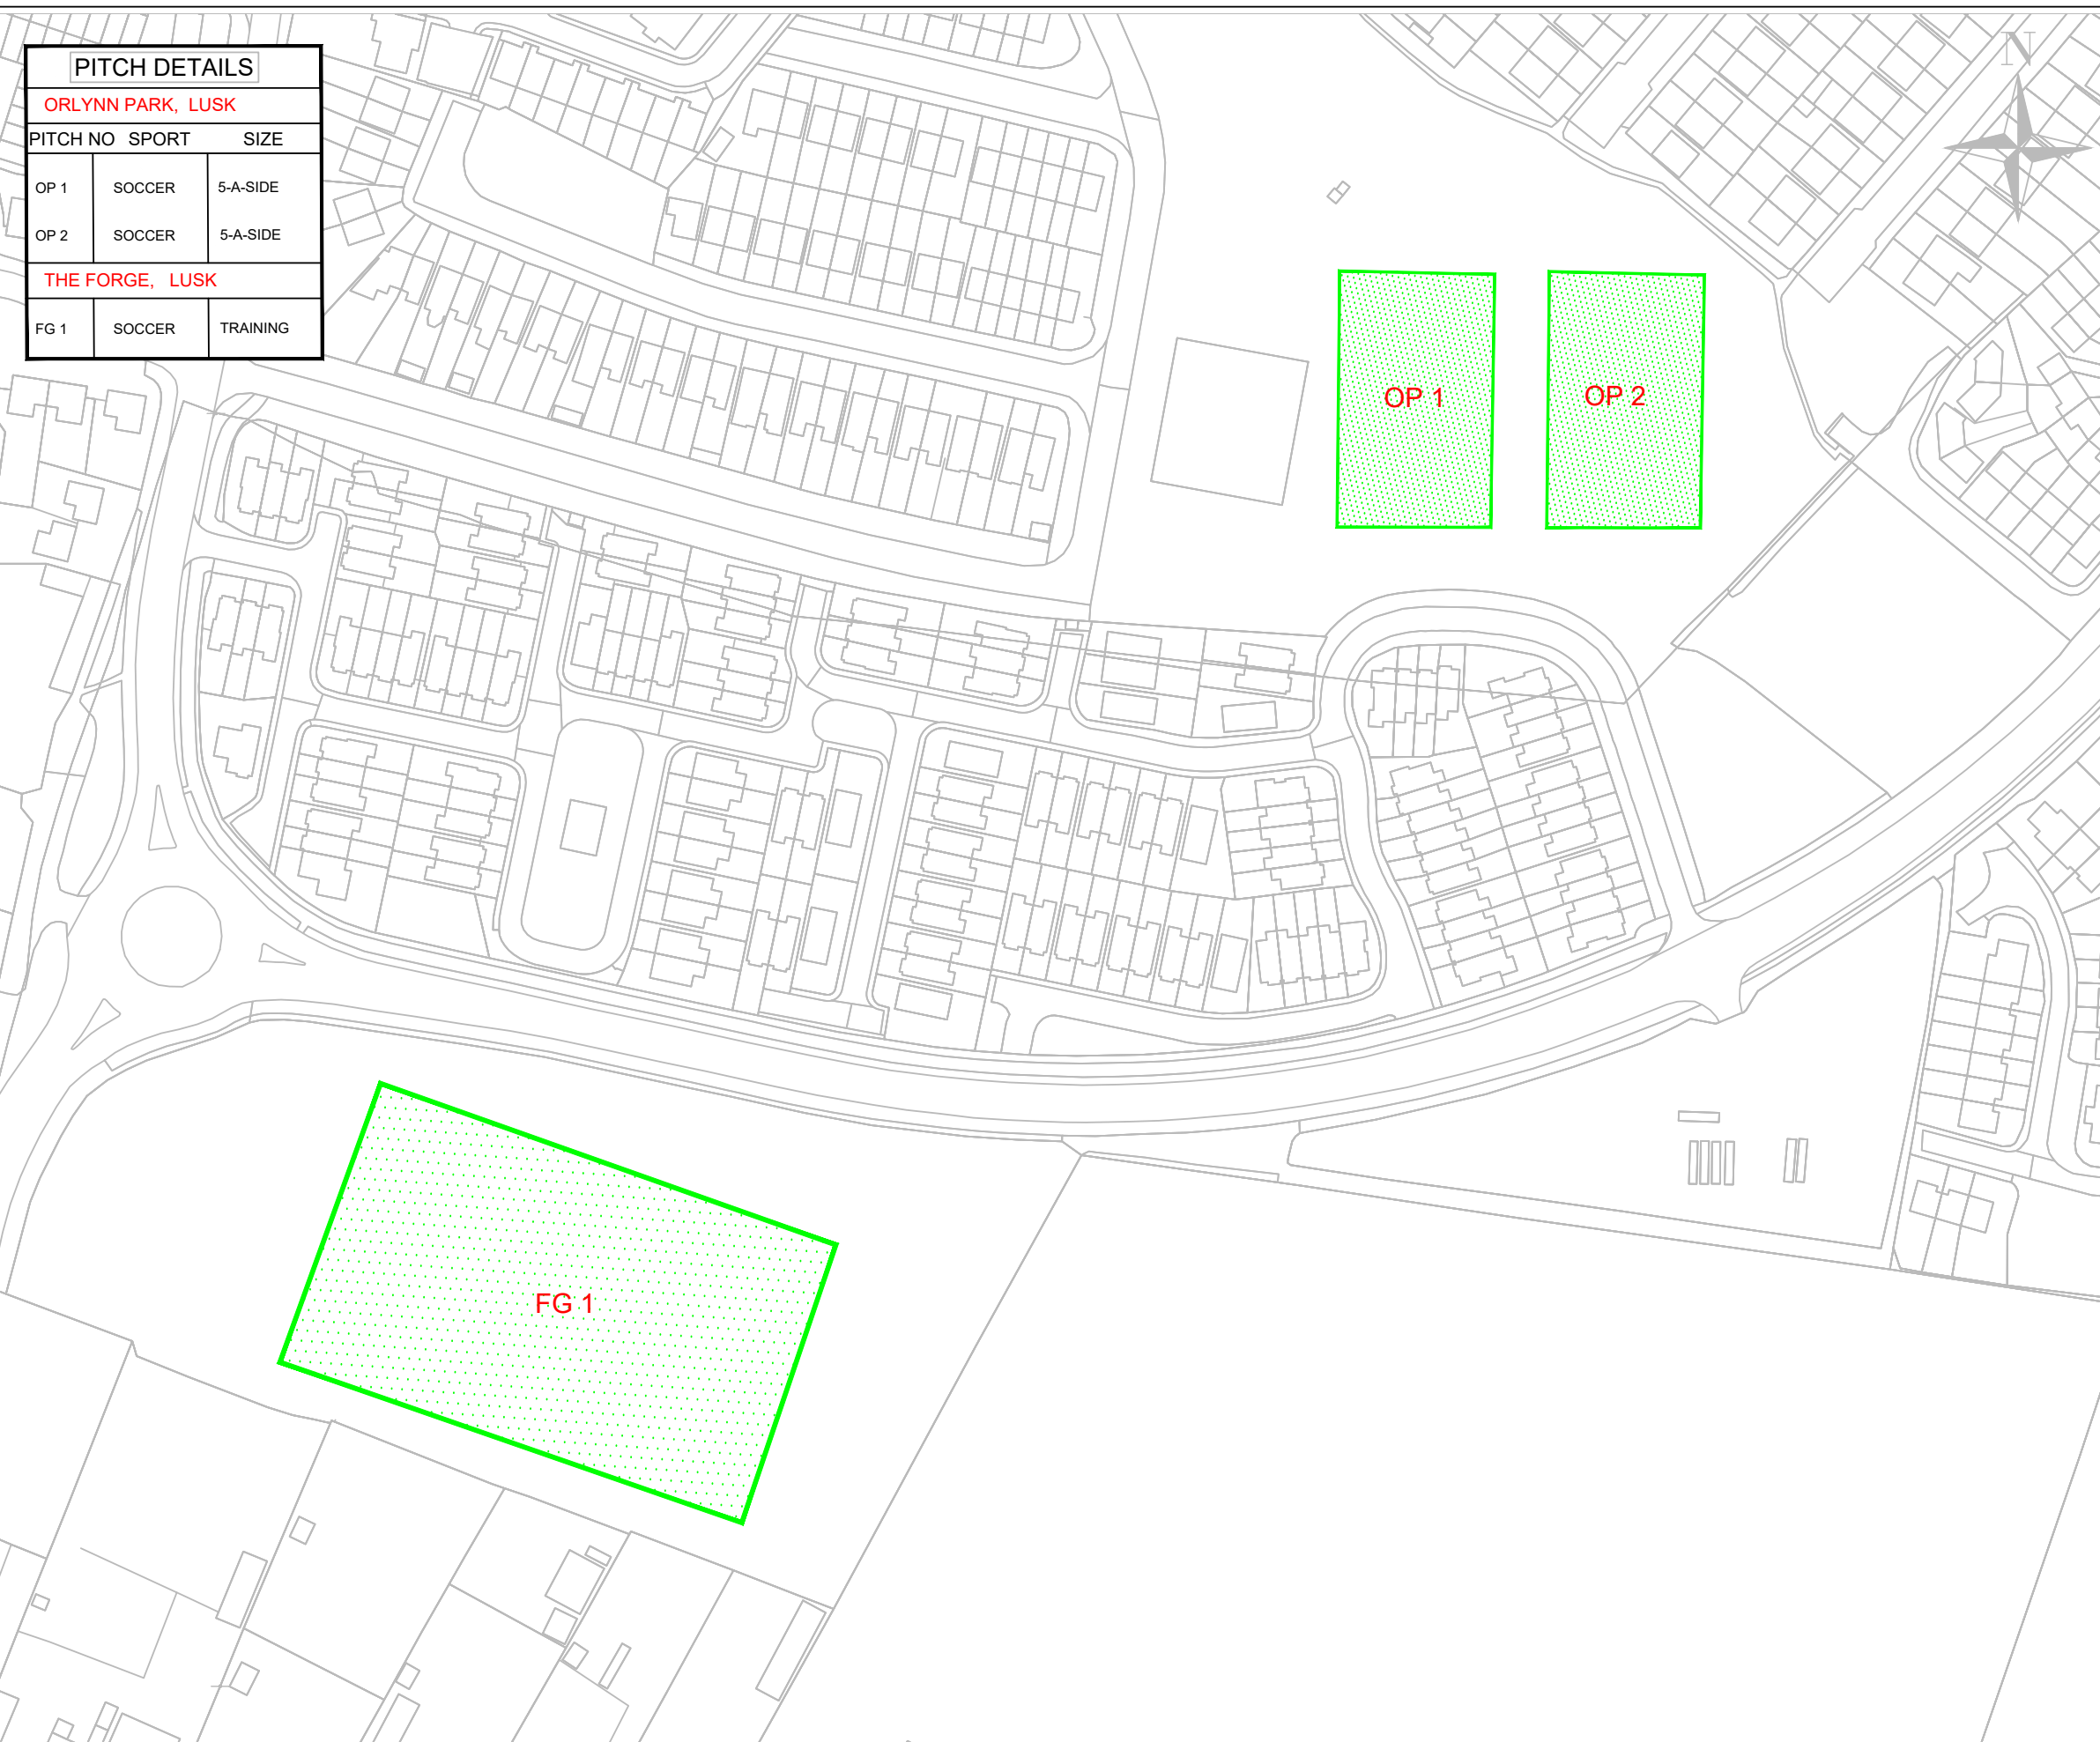


PITCH DETAILS		
ORLYNN PARK, LUSK		
PITCH NO	SPORT	SIZE
OP 1	SOCCER	5-A-SIDE
OP 2	SOCCER	5-A-SIDE
THE FORGE, LUSK		
FG 1	SOCCER	TRAINING

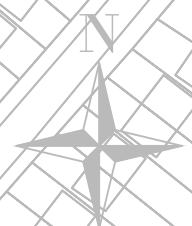

**Comhairle Contae Fhine Gall**  
**Fingal County Council**  
OPERATIONS DEPARTMENT  
 FINGAL CIVIC OFFICES, GROVE RD, BLANCHARDSTOWN, DUBLIN 15  
 Tel: (01)890 5050, Fax: (01) 890 5079  
SENIOR ENGINEER  
 KAREN GALLAGHER

No.	DATE	REVISION
-	-	-

H/M	SCALE:-	NTS
	DATE:-	JUNE 24
	DRAWN:-	SL

DRAWING TITLE: ORLYNN PARK & THE FORGE, LUSK	
PROJECT TITLE: GRASS PITCHES 24/25	
EXEC PARKS SUPER AOC	SNR OFFICER AM

DRAWING. NO:	REV.
2024-GP-37	