


PITCH DETAILS		
RACECOURSE PK, BADOYLE.		
PITCH NO	SPORT	SIZE
RC 1	GAA	FULLSIZE
RC 2	RUGBY	FULLSIZE
RC 3	SOCCER	11-a-SIDE
RC 4	SOCCER	11-a-SIDE
RC 5	SOCCER	11-a-SIDE

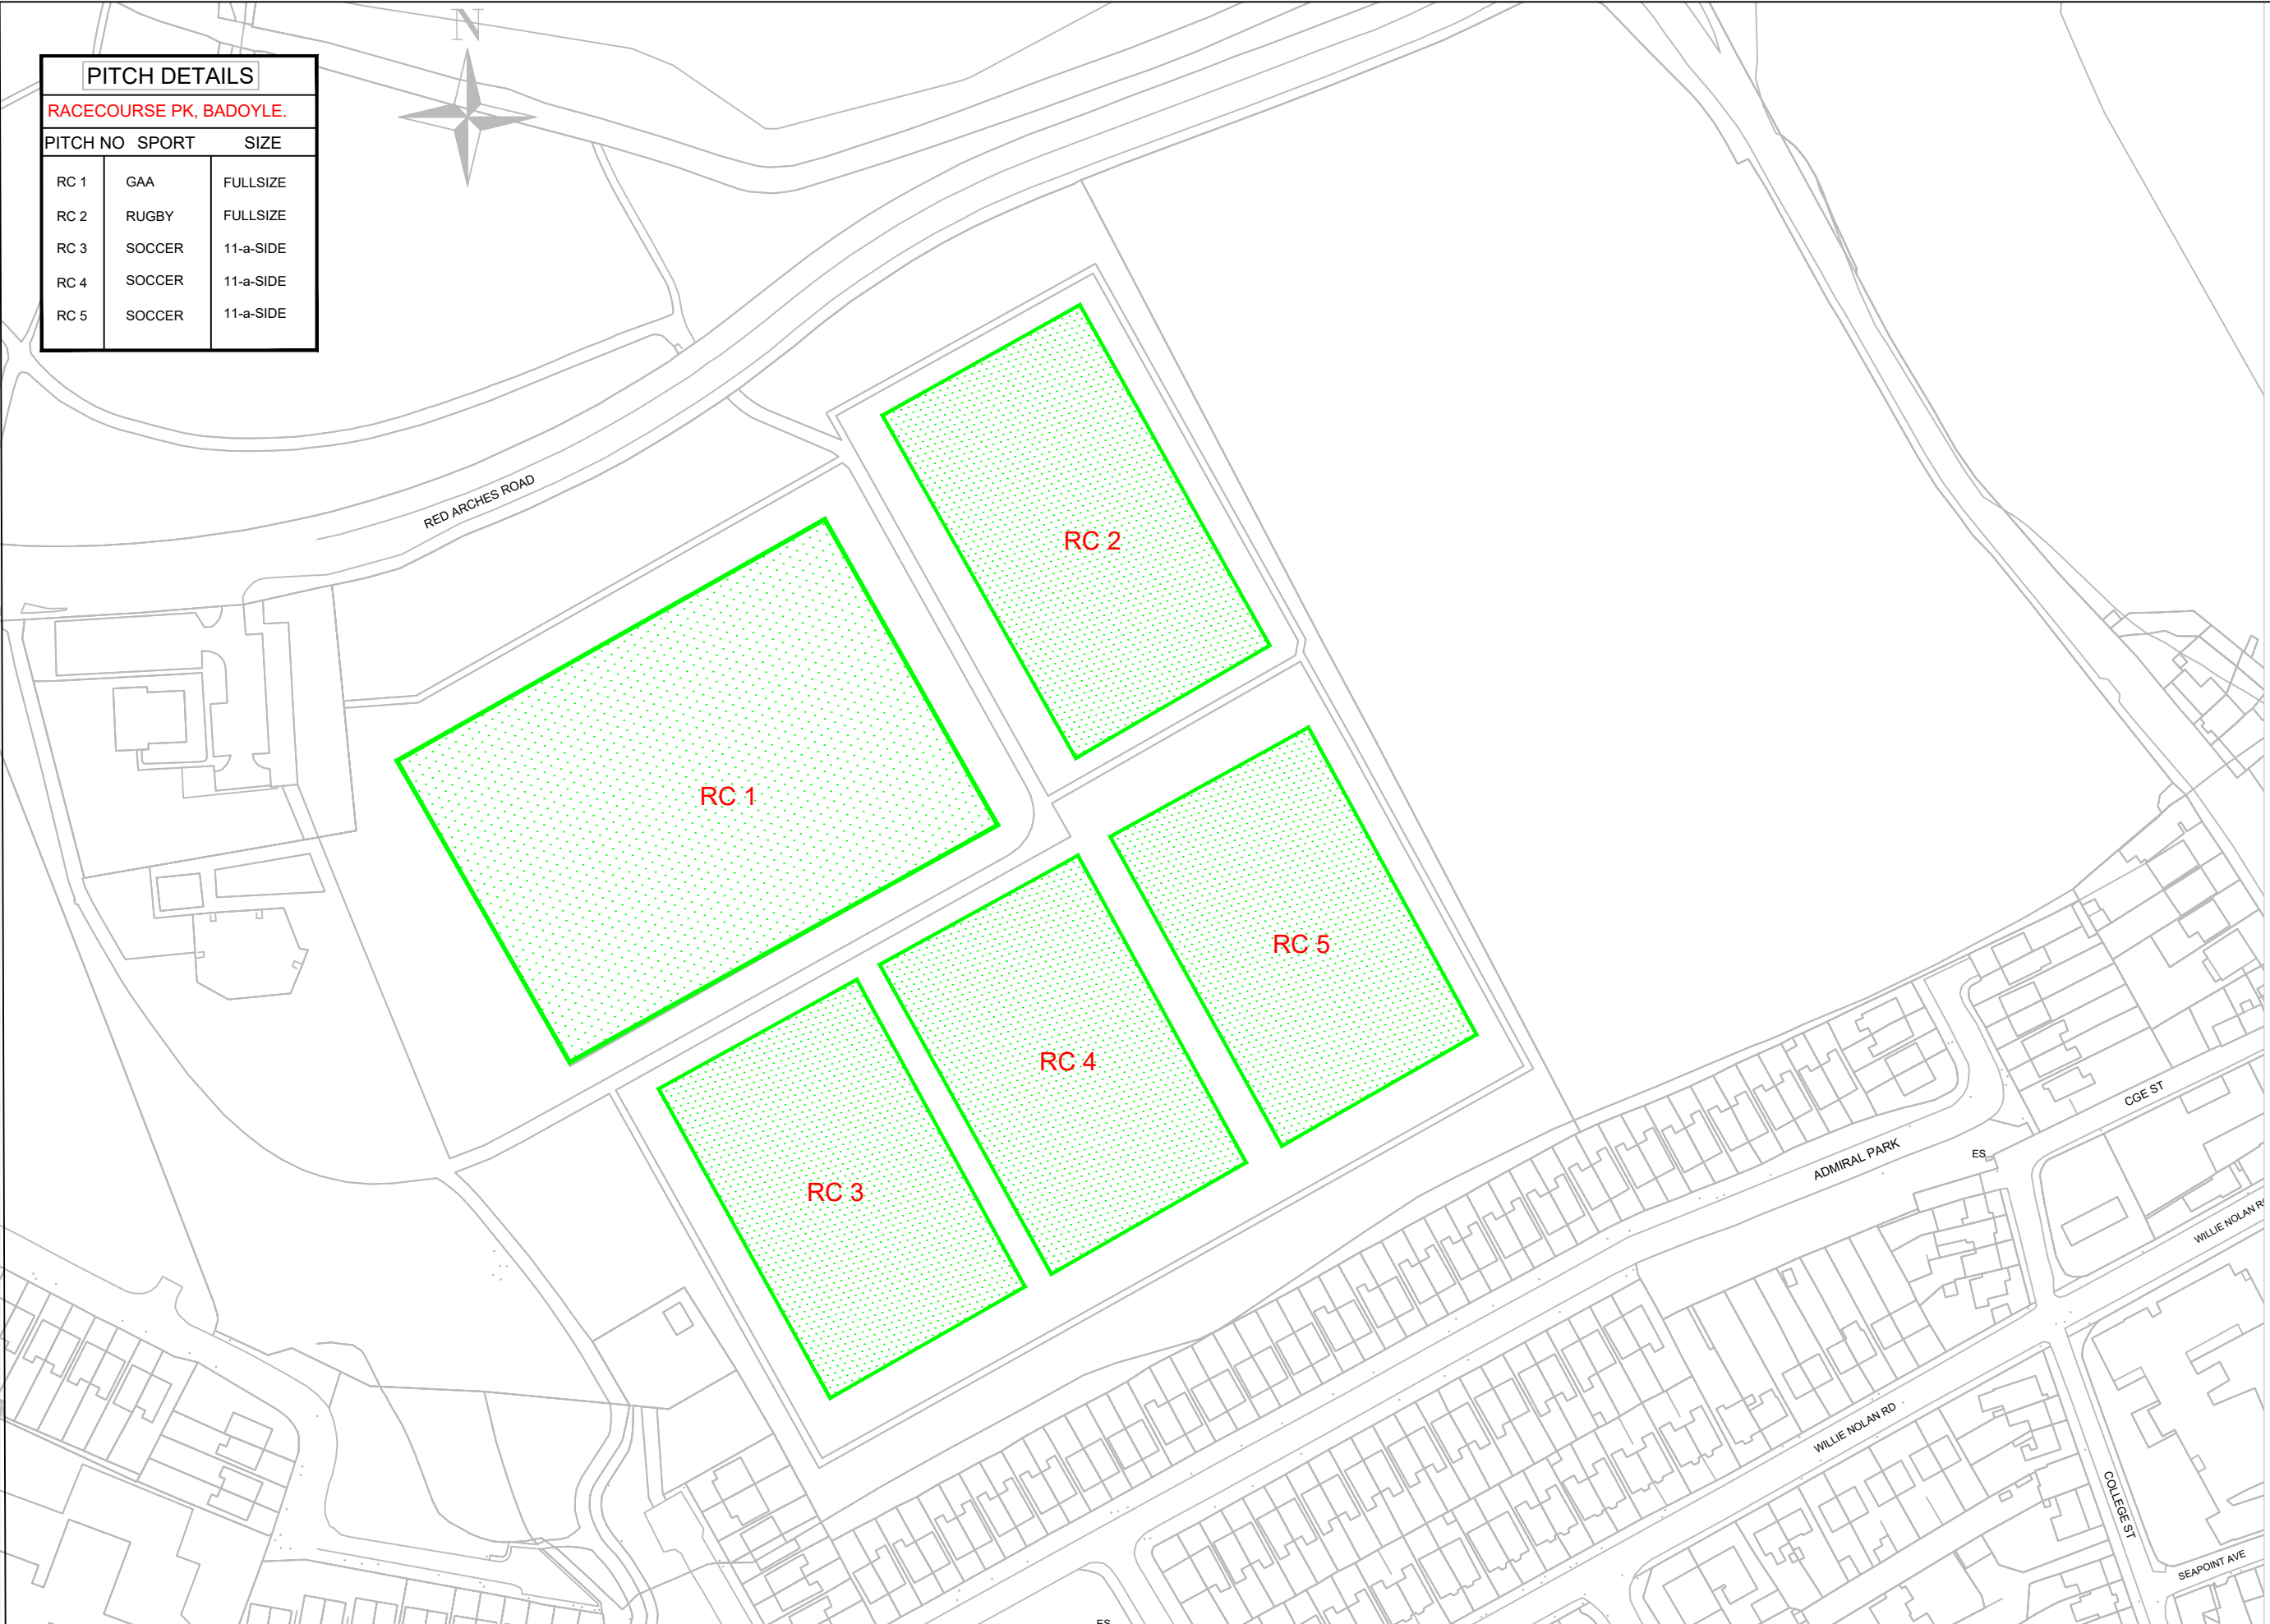

Comhairle Contae Fhine Gall
Fingal County Council

OPERATIONS DEPARTMENT
 FINGAL CIVIC OFFICES, GROVE RD, BLANCHARDSTOWN, DUBLIN 15
 Tel: (01) 890 5050, Fax: (01) 890 5079

SENIOR ENGINEER
 KAREN GALLAGHER

No.	DATE	REVISION

SCALE:-	NTS
DATE:-	JUNE 24
DRAWN:-	SL

DRAWING TITLE: RACECOURSE PARK, BALDOYLE	
PROJECT TITLE: GRASS PITCHES 24/25	
EXEC PARKS SUPER AO'C	SNR OFFICER AM

DRAWING. NO:	REV.
2024-GP-21	