


PITCH DETAILS		
RATHMORE ROAD, LUSK		
PITCH NO	SPORT	SIZE
RR 1	SOCCER	7-A-SIDE
RR 2	GAA	FULL SIZE

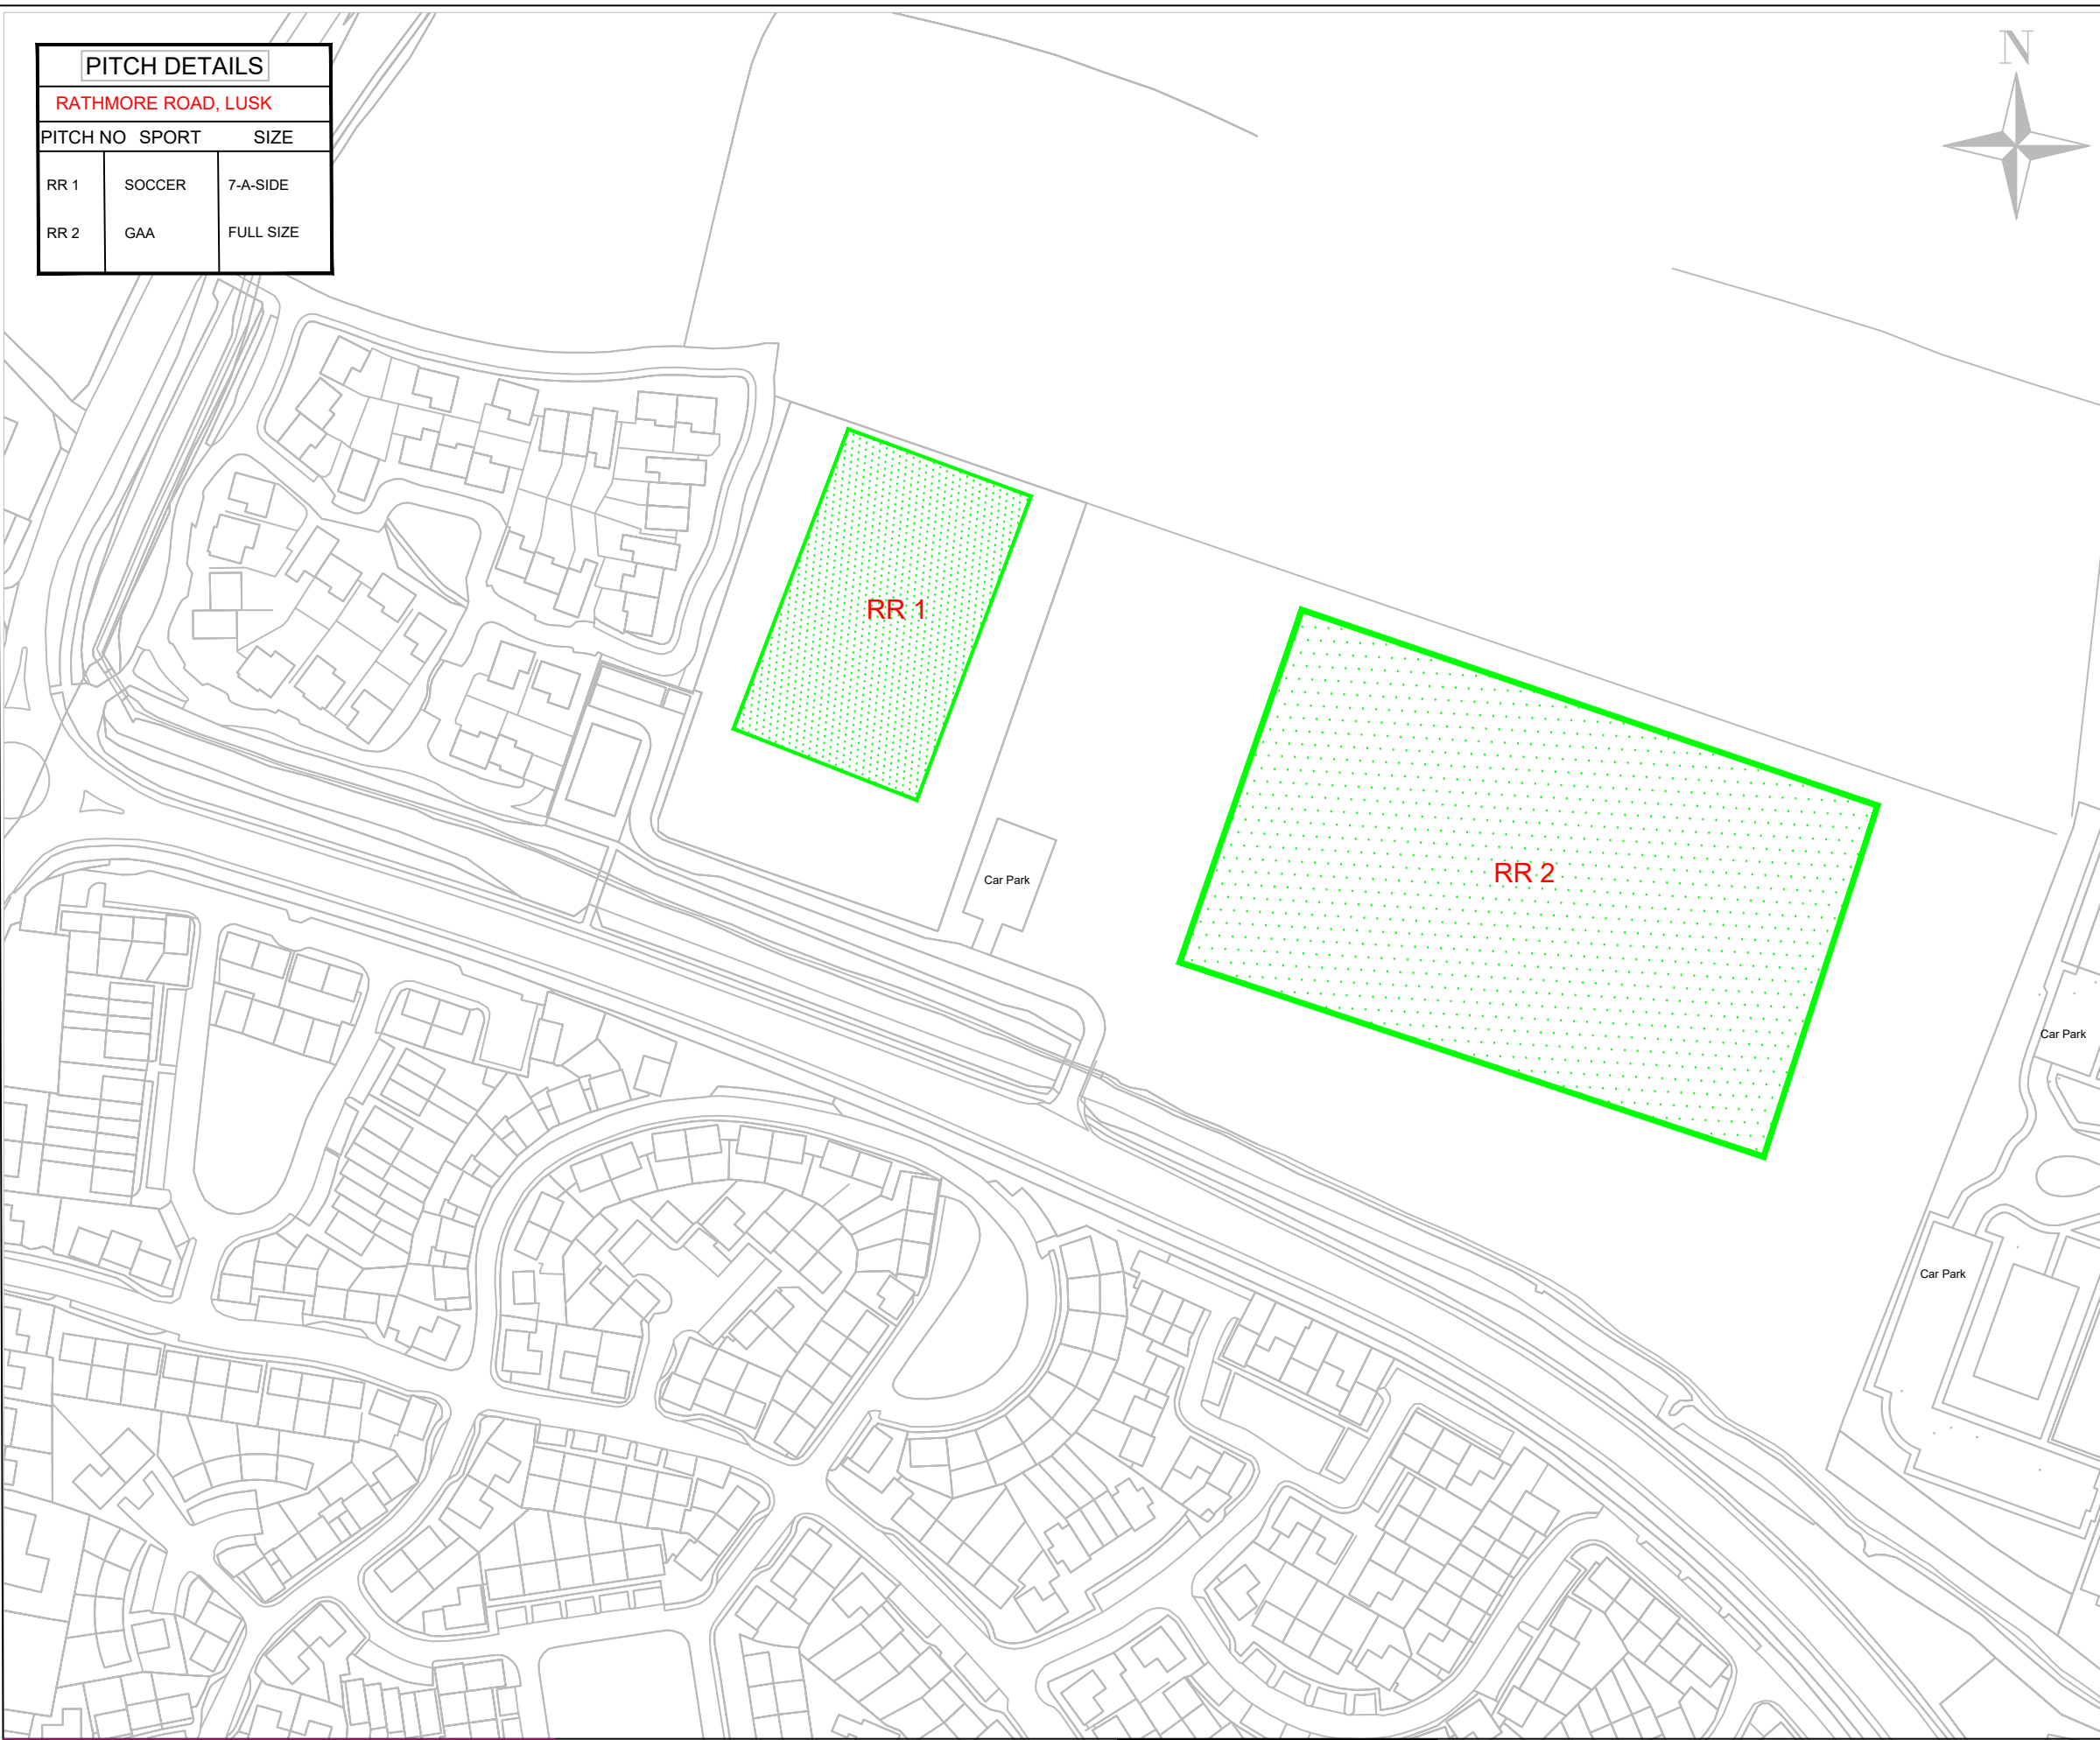

Comhairle Contae Fhine Gall
Fingal County Council

OPERATIONS DEPARTMENT
 FINGAL CIVIC OFFICES, GROVE RD, BLANCHARDSTOWN, DUBLIN 15
 Tel: (01) 890 5050, Fax: (01) 890 5079

SENIOR ENGINEER
 KAREN GALLAGHER

No.	DATE	REVISION
-	-	-

H/M	SCALE:-	NTS
	DATE:-	JUNE 24
	DRAWN:-	SL

DRAWING TITLE: RATHMORE ROAD, LUSK	
PROJECT TITLE: GRASS PITCHES 24/25	
EXEC PARKS SUPER AOC	SNR OFFICER AM

DRAWING NO:	REV.
2024-GP-31	