


PITCH DETAILS		
<b>TOWN PARK, BALBRIGGAN</b>		
PITCH NO	SPORT	SIZE
TN 1	SOCCER	11-A-SIDE
TN 2	SOCCER	11-A-SIDE
TN 3	CRICKET	-----
<b>CRAOBHINN PARK, BALBRIG.</b>		
CP 1	SOCCER	11-A-SIDE
<b>PUMP LANE, BALBRIGGAN</b>		
PL 1	SOCCER	7-A-SIDE

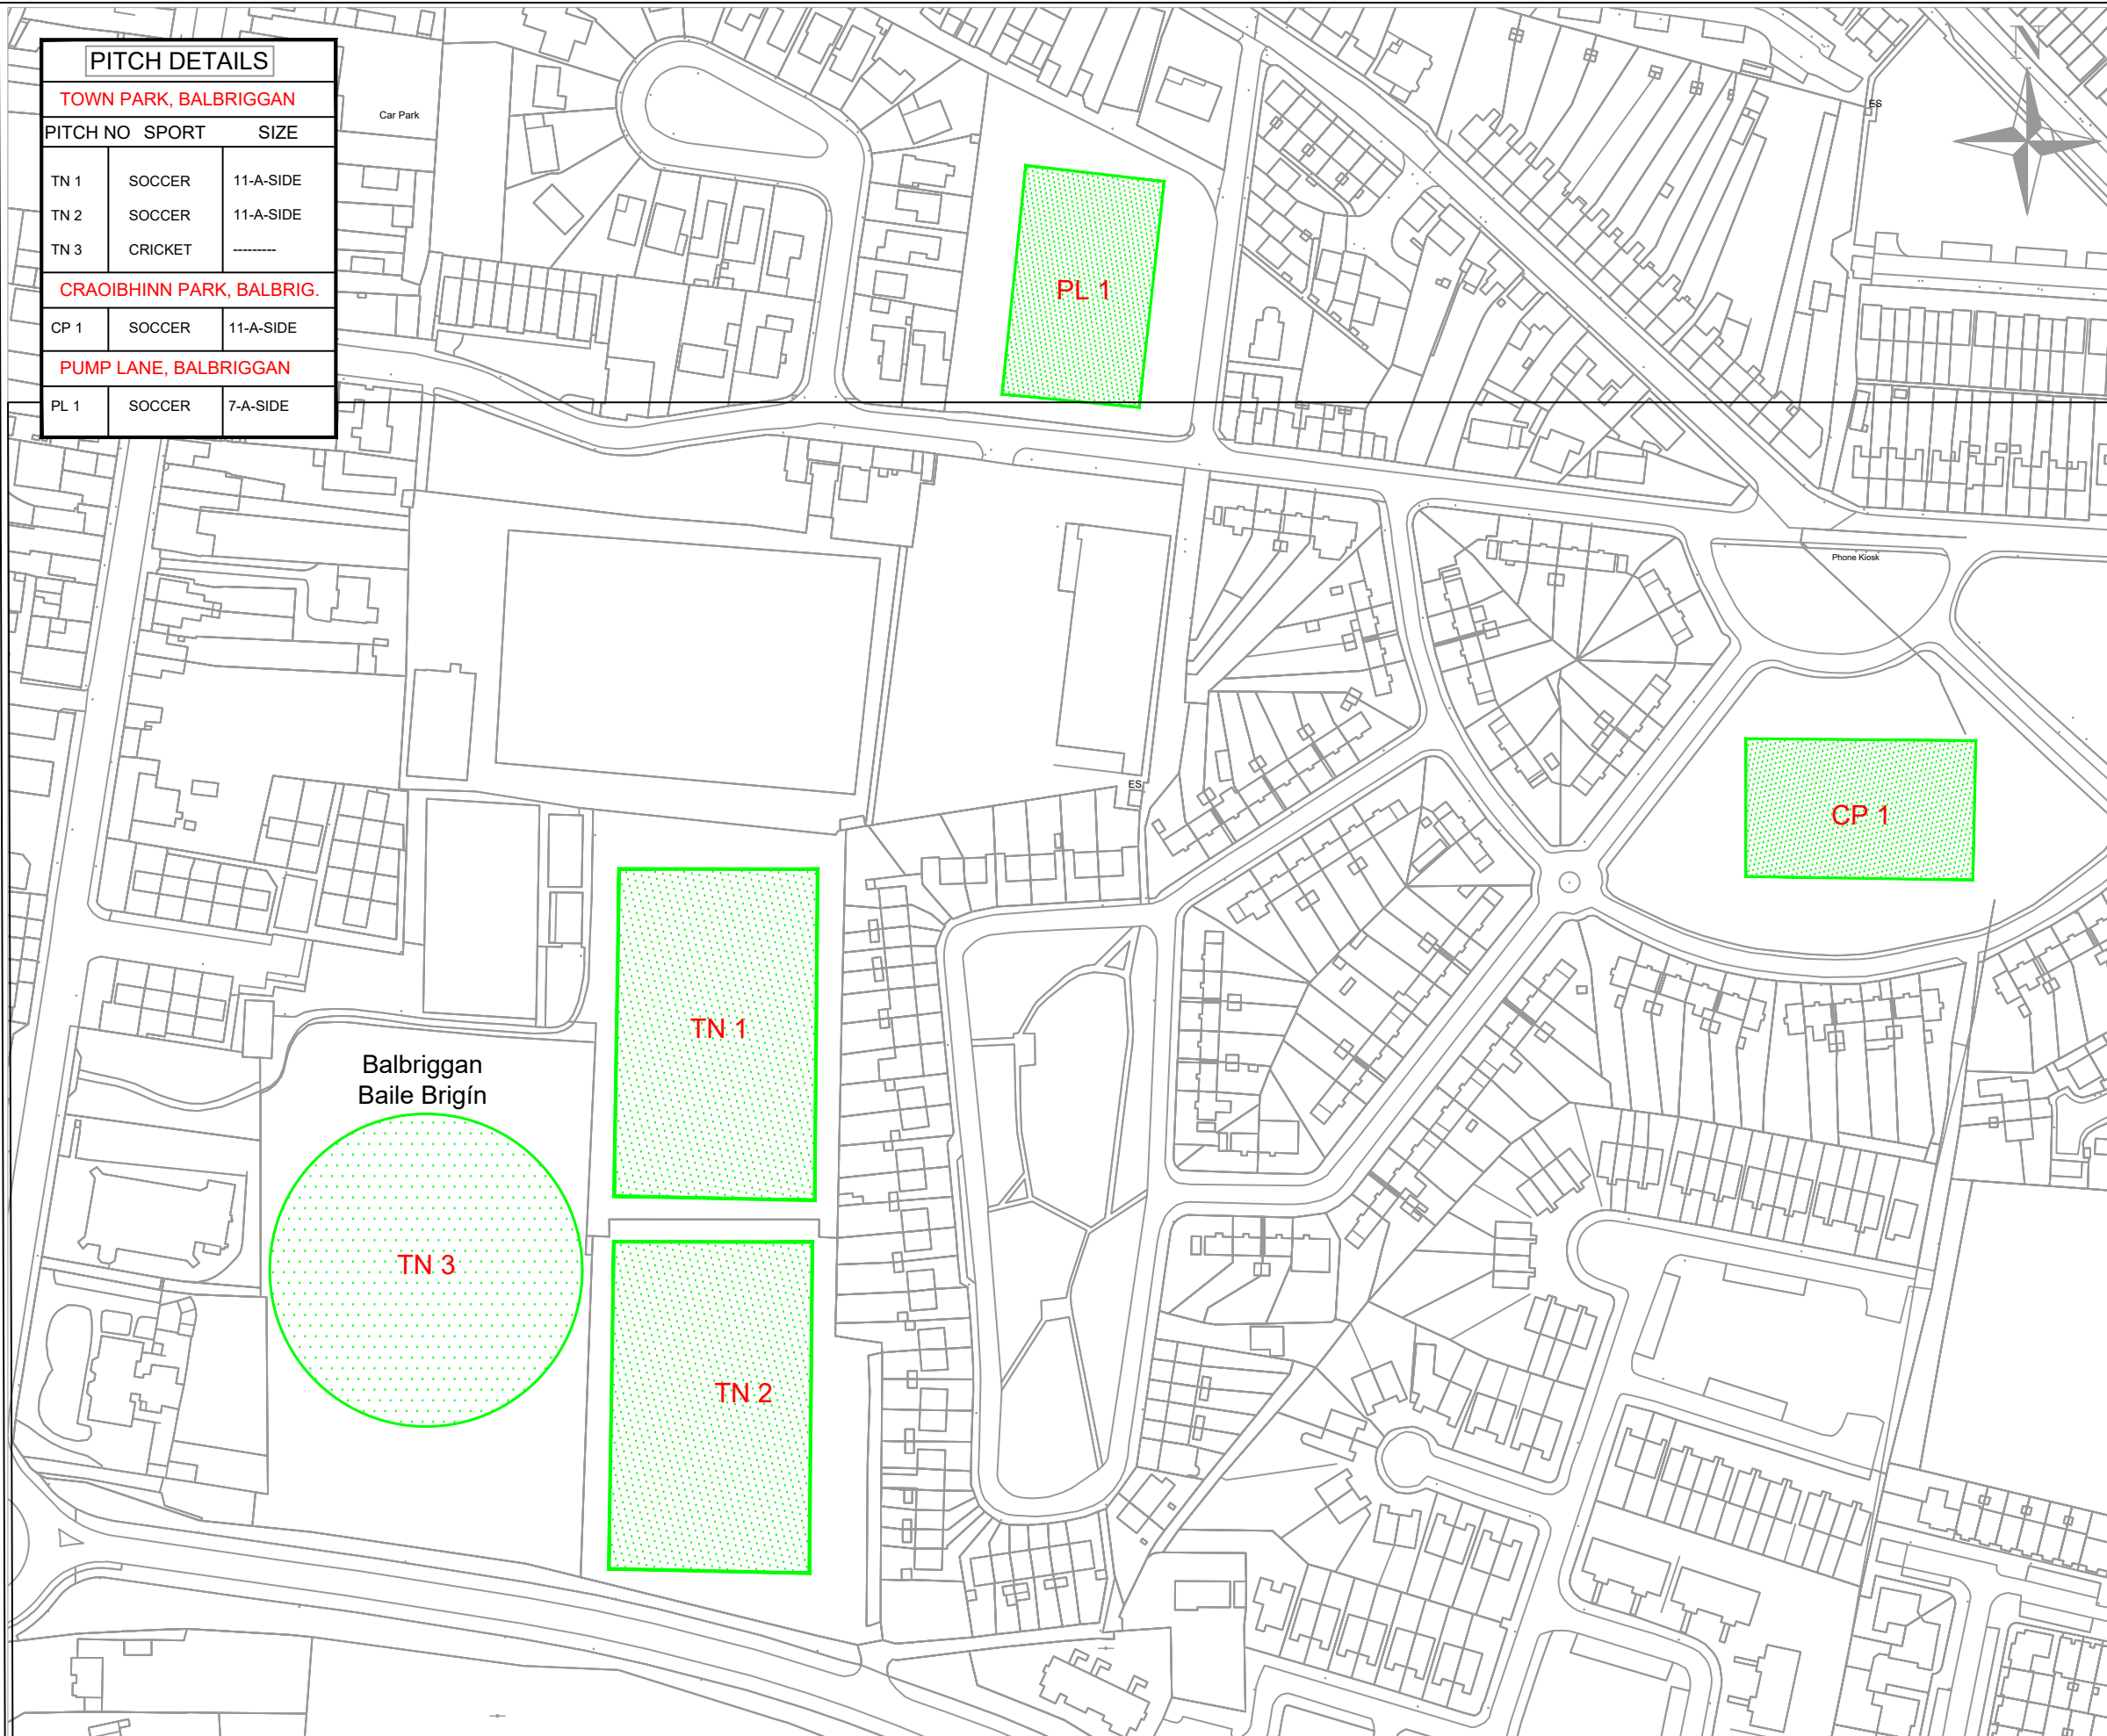

**Comhairle Contae Fhine Gall**  
**Fingal County Council**

OPERATIONS DEPARTMENT  
 FINGAL CIVIC OFFICES, GROVE RD, BLANCHARDSTOWN, DUBLIN 15  
 Tel: (01) 890 5050, Fax: (01) 890 5079

SENIOR ENGINEER  
 KAREN GALLAGHER



No.	DATE	REVISION
-	-	-

SCALE:-	NTS
DATE:-	JUNE 25
DRAWN:-	SL

DRAWING TITLE: TOWN PK & PUMP LANE & CRAOBHINN PK, BALBRIG	
PROJECT TITLE: GRASS PITCHES 24/25	
EXEC PARKS SUPER AOC	SNR OFFICER AM

DRAWING. NO:	REV.
<b>2024-GP-29</b>	