


DETAIL A - SCHOOL AHEAD SIGN

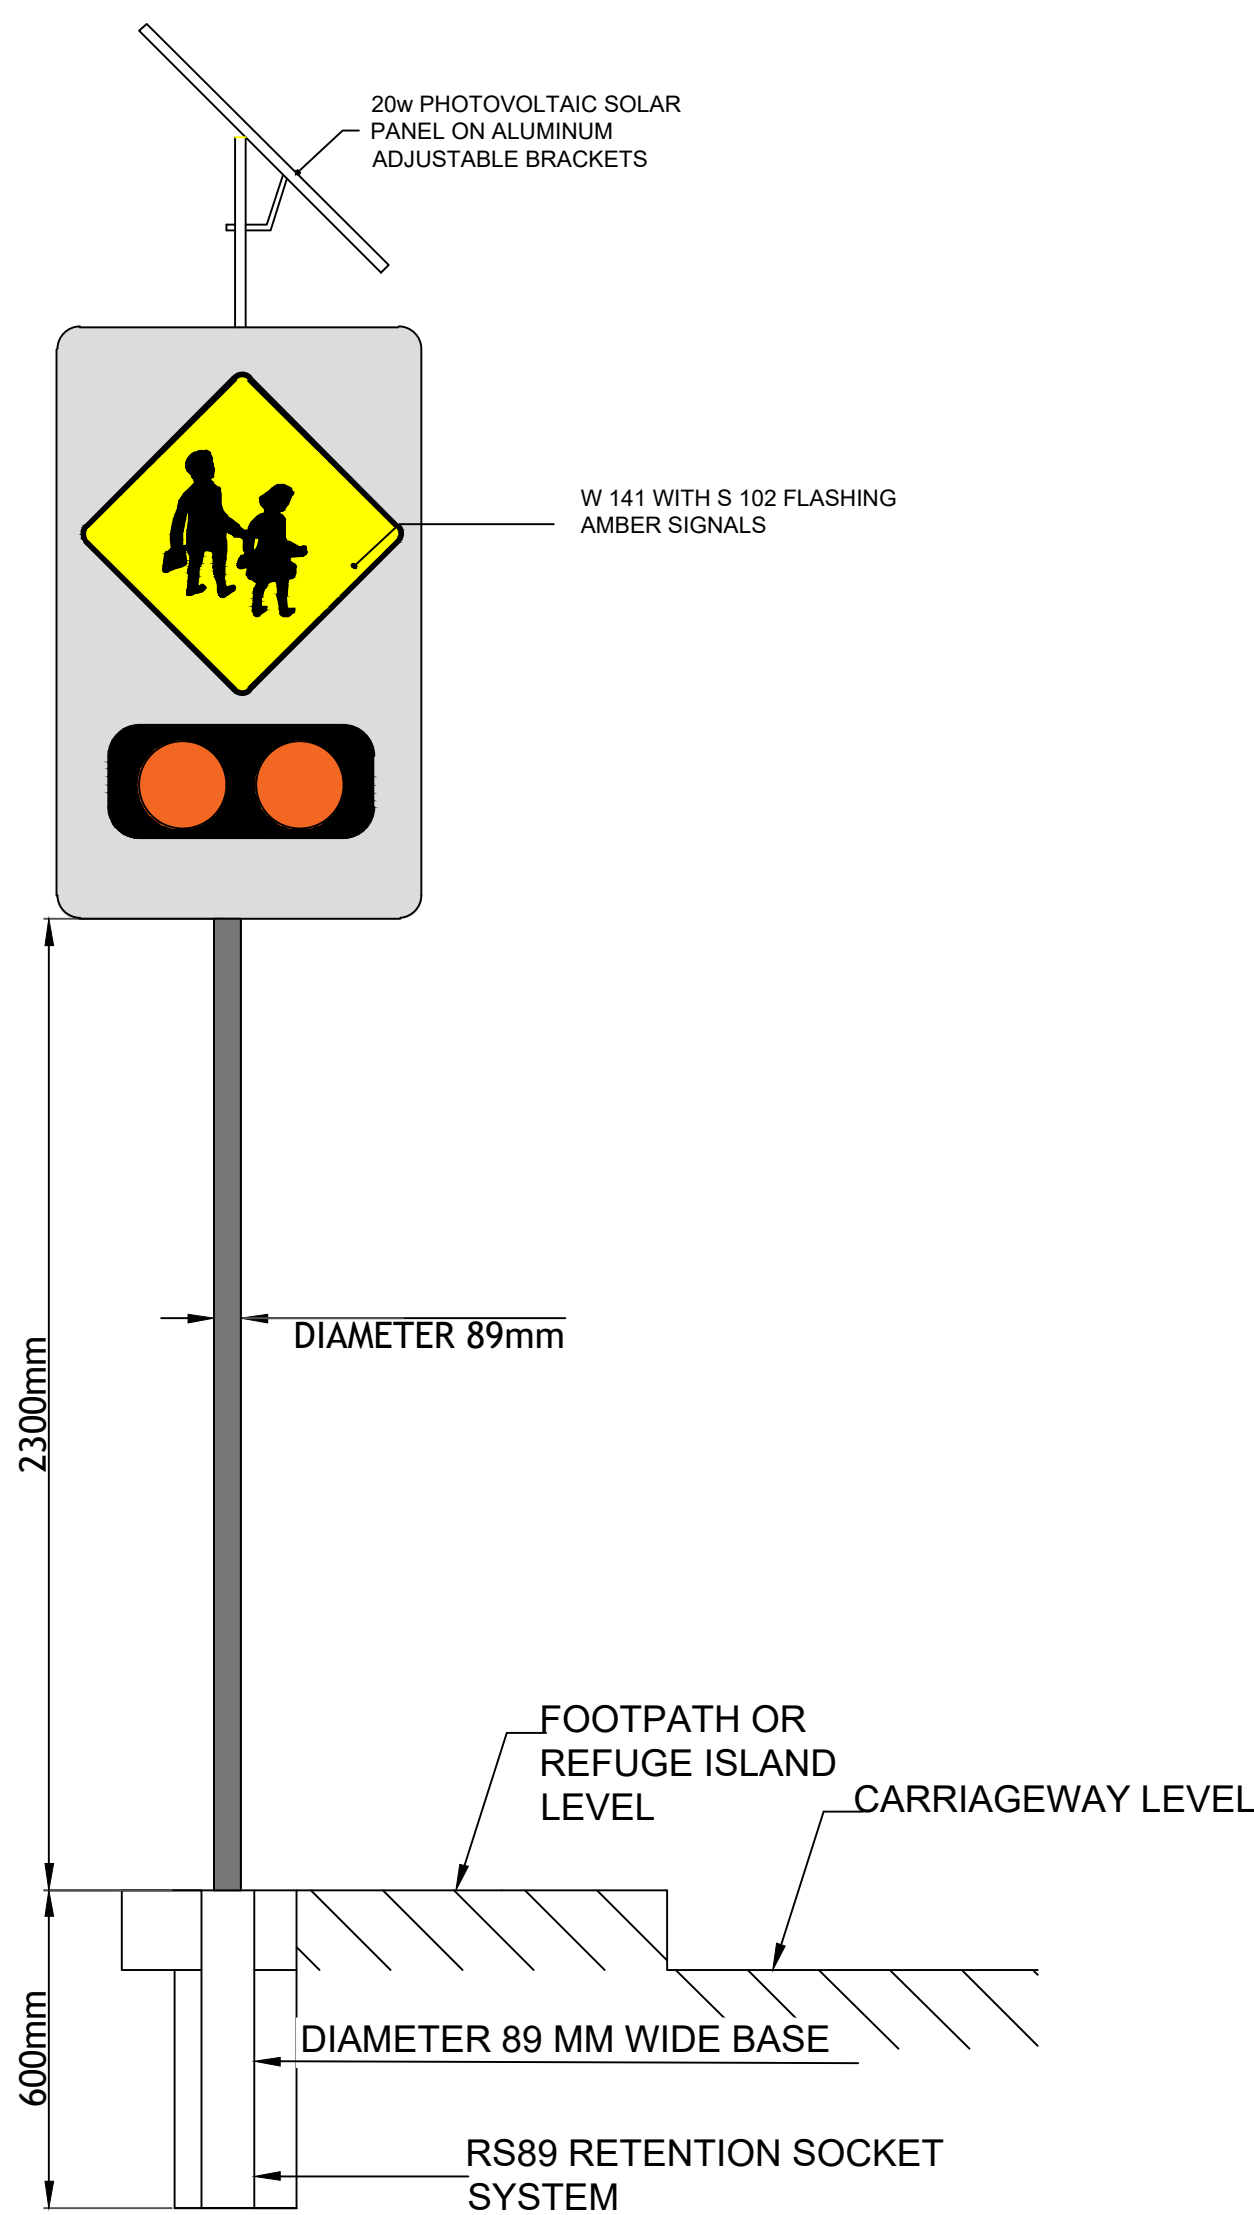


- Notes:-
- Do not scale from this drawing
 - All dimensions in metres unless stated otherwise.



A	20-09-24	For Construction				RD	AM	AMP	
Rev.	Date	Revision details				Drawn	Checked	Approved	

© This drawing is the property of SYSTRA Limited and the information can only be reproduced with their prior permission.




www.systra.ie

2nd Floor, Riverview House
21-23 City Quay, Dublin 2
D02 FP21

Tel: +353 1 566 2028

Client



Comhairle Contae Fhine Gail
Fingal County Council

Fingal County Council

Project

Fingal County Council Safe Routes to School

Title

STANDARD DETAILS
Pope John Paul II National School

Drawn	RD	Checked	AM	Approved	AMP
Original dtp. size	A1	Date	September 2024	Scale	NTS
Drawing Status	For Construction	Drawing Number	SYS_FCC_S4_FC_STD_01	Rev.	A