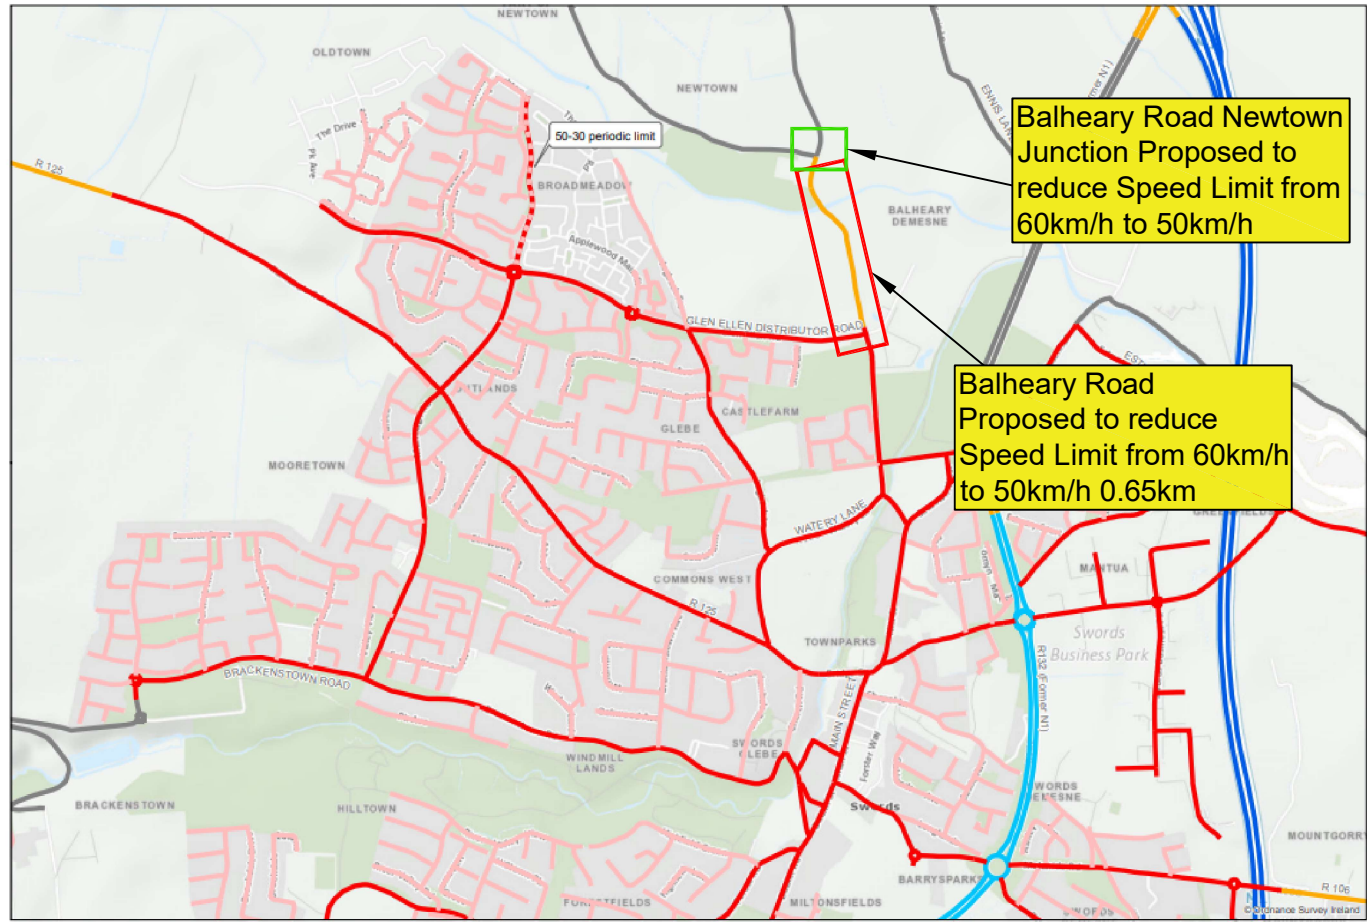
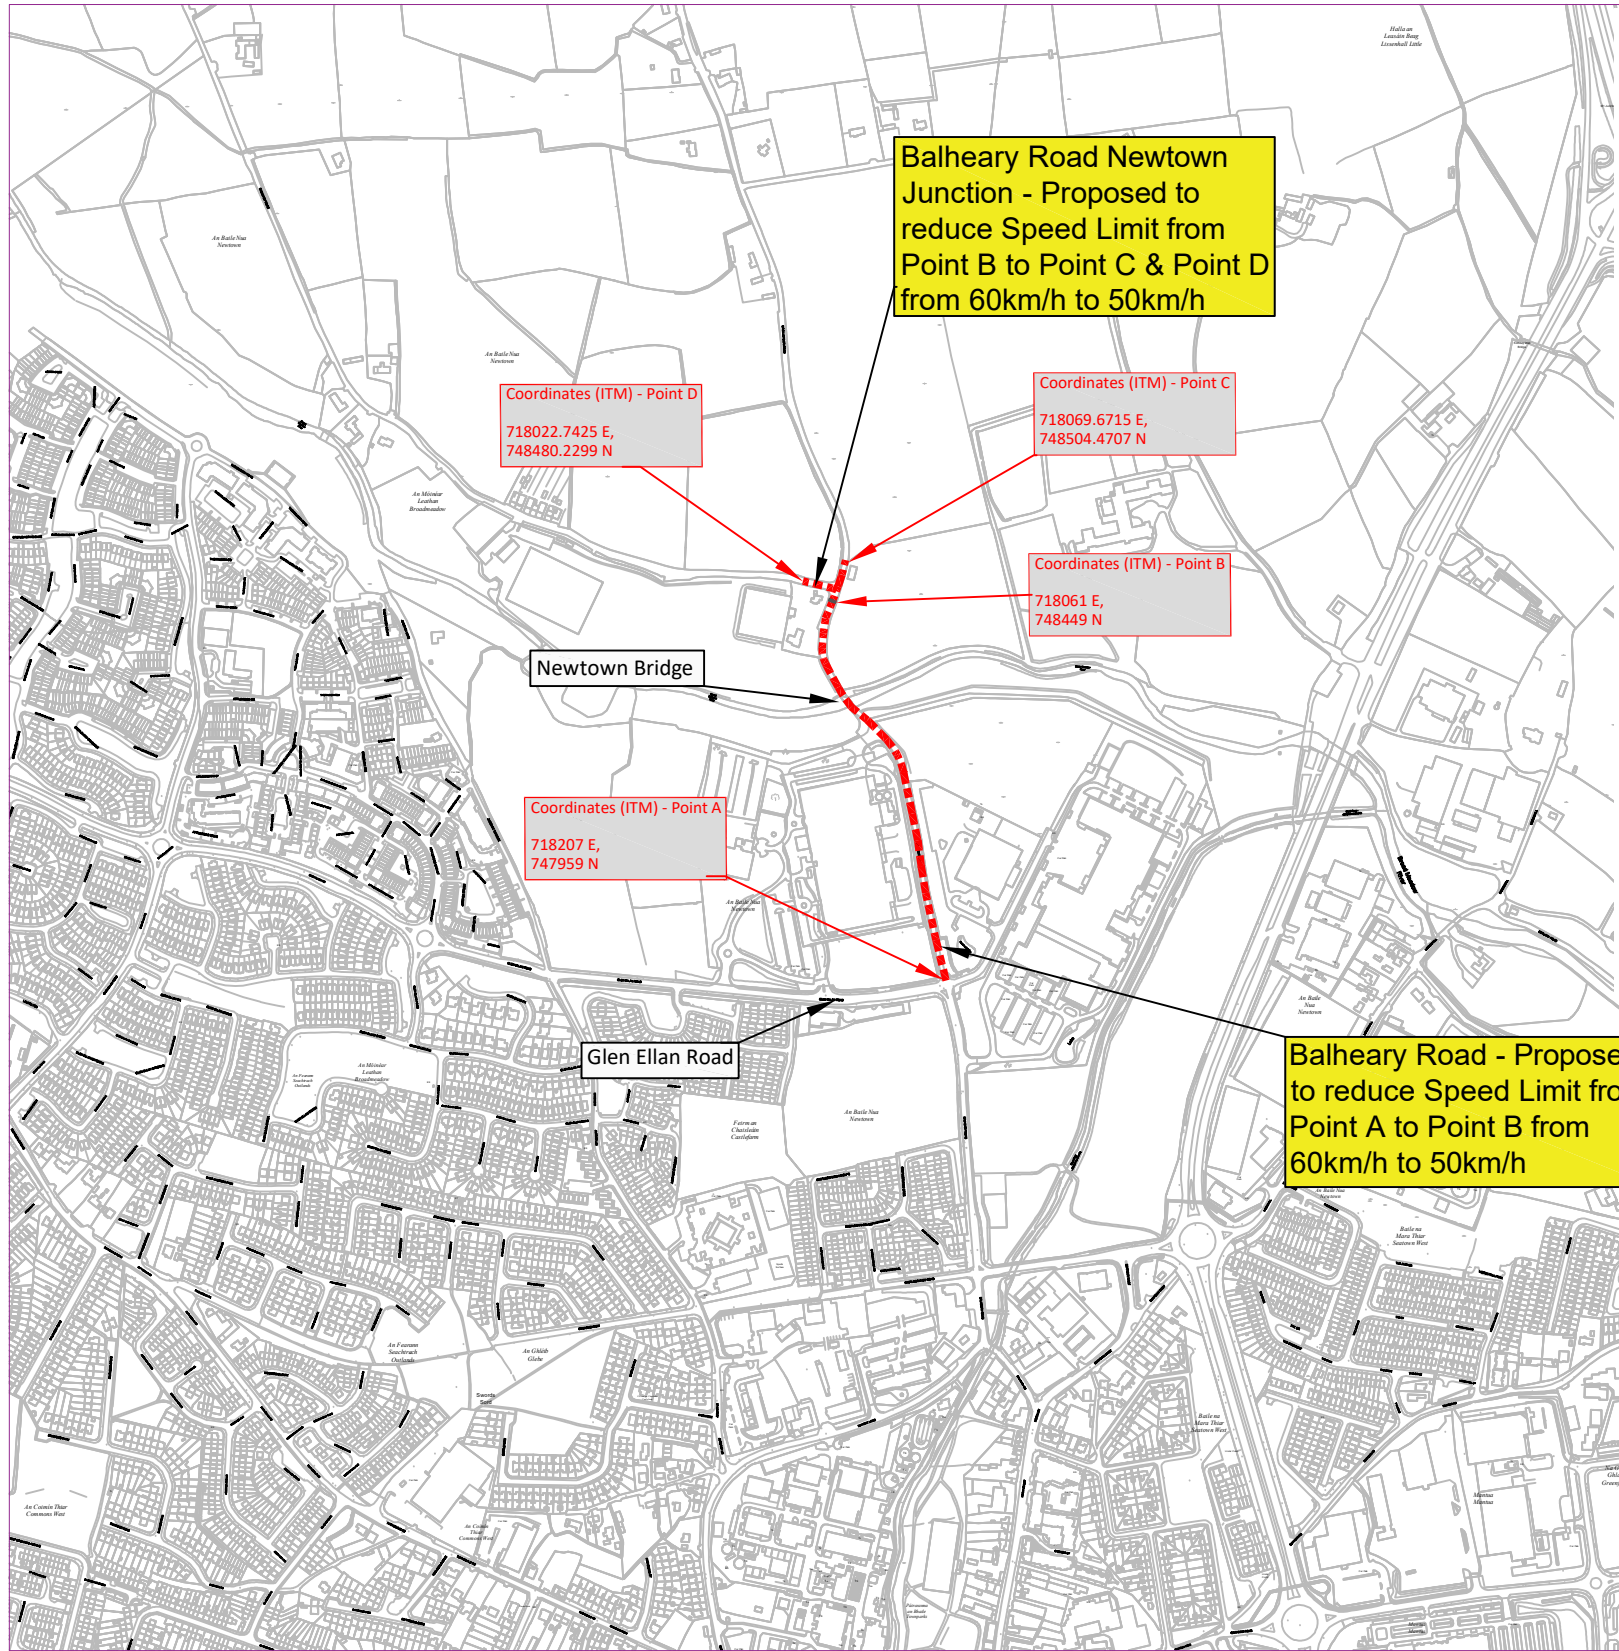


..... Proposed 50km/h Special Speed Limit

© Ordnance Survey Ireland. All Rights Reserved. Licence number 2021/24/CCMAIFingalCountyCouncil

Fingal County Council
Operations Department

Traffic Section

SPECIAL TEMPORARY
SPEED LIMIT 2025/2026

**SPECIAL TEMPORARY SPEED LIMIT
FOR**

- BALHEARY ROAD SWORDS 0.65 KM

**- FROM JUNCTION GLEN ELLAN ROAD TO 250M NORTH OF NEWTOWN BRIDGE
BALHEARY ROAD, SWORDS, CO. DUBLIN.**

Comhairle Contae Fhine Gall
Fingal County Council

Roinn na nOibríochtaí
Operations Department

Traffic Section - Civic Offices, Grove Road, Blanchardstown, Dublin 15.
(01) 8905000
E:roads@fingal.ie

Director of Services: David Storey	Date:
Senior Engineer: Sinead Murphy	Scale : NTS
Senior Exec. Engineer: Breen Doris	Drawn by: cof
Project Engineer: Colin McCaffrey	Revision:01
Drawing Number:	2023-SSL-BLRS-002