

ROAD TRAFFIC ACTS 1993 - 2023

PUBLIC TRANSPORT REGULATION ACT, 2009

TRAFFIC CALMING SCHEME

Balbriggan / Rush / Lusk / Swords Operational Area

Fingal County Council in exercise of the powers conferred on it under Section 38 of the Road Traffic Act, 1994 and Section 46 of the Public Transport Regulation Act, 2009 hereby gives notice that it has prepared Scheme for the provision of traffic calming measures at the following location:

**Chapel Green, Lusk, Co. Dublin** - In the interest of road safety and convenience for all road users, Fingal County Council is proposing to change the existing two-way traffic flow to a one-way traffic system on a section of Chapel Green, Lusk, Co. Dublin. This change will apply from its junction with Chapel Road to a point 92 meters southeast, up to the junction with Chapel Green South.

The scheme includes provisions for one-way traffic, build-outs, parking, and appropriate road signage and markings where necessary.

Plans and particulars of the scheme as shown on Drawing Number: 2025-PD-BRLS-008 is available for inspection from **Wednesday 14<sup>th</sup> May 2025**.

Location	Day	Opening Hours
<b>Fingal County Council,</b> County Hall, Main Street, Swords, Co. Dublin.	Monday – Friday	9.00 am – 5.00 pm (4.30 p.m. Friday)
<b>Rush Library</b> Chapel Green, Rush, K56 ED95	Monday - Saturday	Monday-Thursday 9:45am-8pm Friday/Saturday 9:45am-1pm, 1:45pm-5pm Bank holiday weekends: Saturday Sunday & Bank Holiday Monday: <b>Closed</b>

The proposed Scheme are also available to view on Fingal County Council's website: <https://consult.fingal.ie/>  
Representations in relation to the proposed Scheme may be made in writing to the Road Authority, through the following two options only:

- Online via the Council's Online Consultation Portal <https://consult.fingal.ie/en/browse>
- By Post addressed to Administrative Officer, Balbriggan / Rush / Lusk / Swords Operations, Fingal County Council, Grove Road, Blanchardstown, Dublin 15

Submissions must be received no later than **12:00 pm on Wednesday, 11<sup>th</sup> June**


**2025: Administrative Officer Balbriggan / Rush / Lusk / Swords - Operational Area**

All comments, including the names of those making comments, submitted to the Council in regard to this Traffic Calming Scheme will form part of the statutory report to be presented to the monthly meeting of Fingal County Council.

Accordingly the statutory report will list the persons or bodies who made submissions or observations with respect to the proposed Traffic Calming Scheme in accordance with the regulations of the Road Traffic Act 1994.


The submissions will also be included in the minutes of that meeting and consequently will appear on the Council's Website. By making a submission the name of individual or bodies will appear on the statutory report and minutes of the meeting.

Proposed change from two-way traffic to one-way traffic Chapel Green Lusk

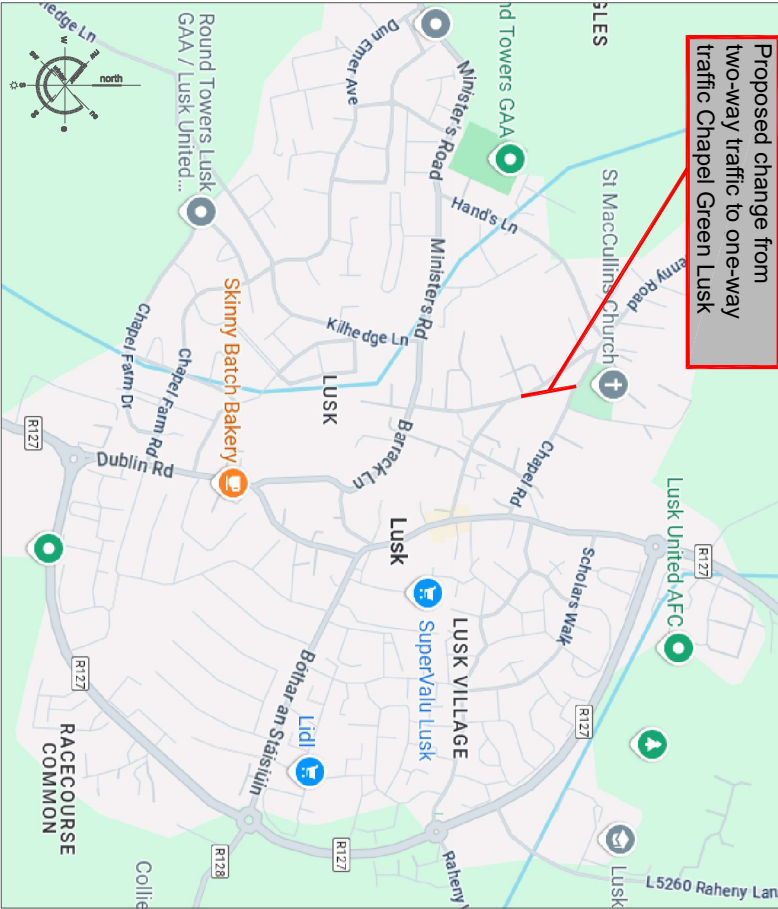


## Site Location

Scale NTS

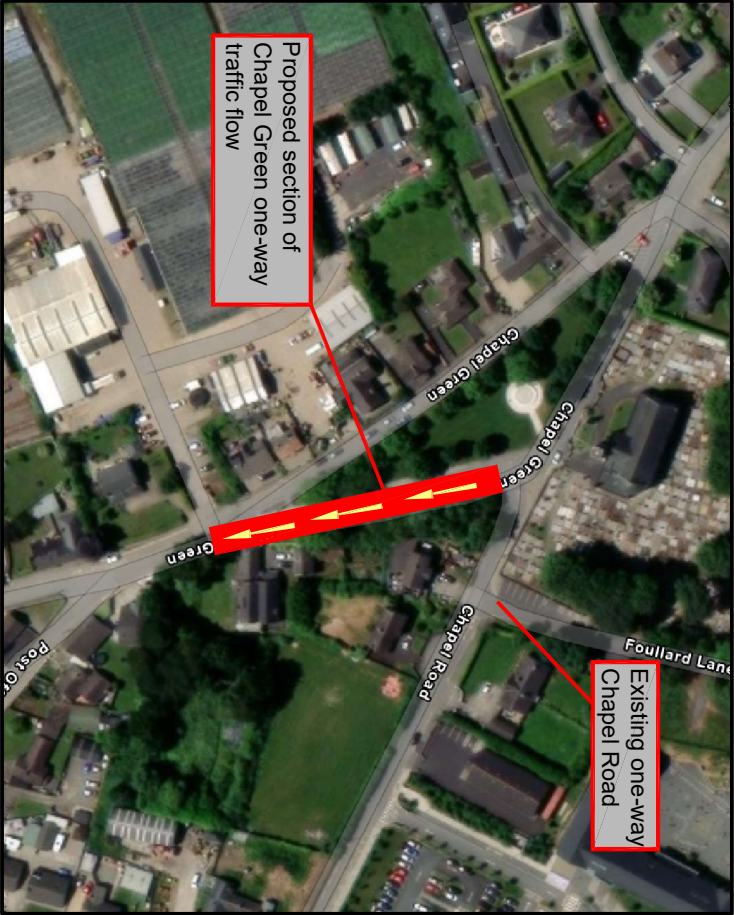

## Aerial View

Scale NTS

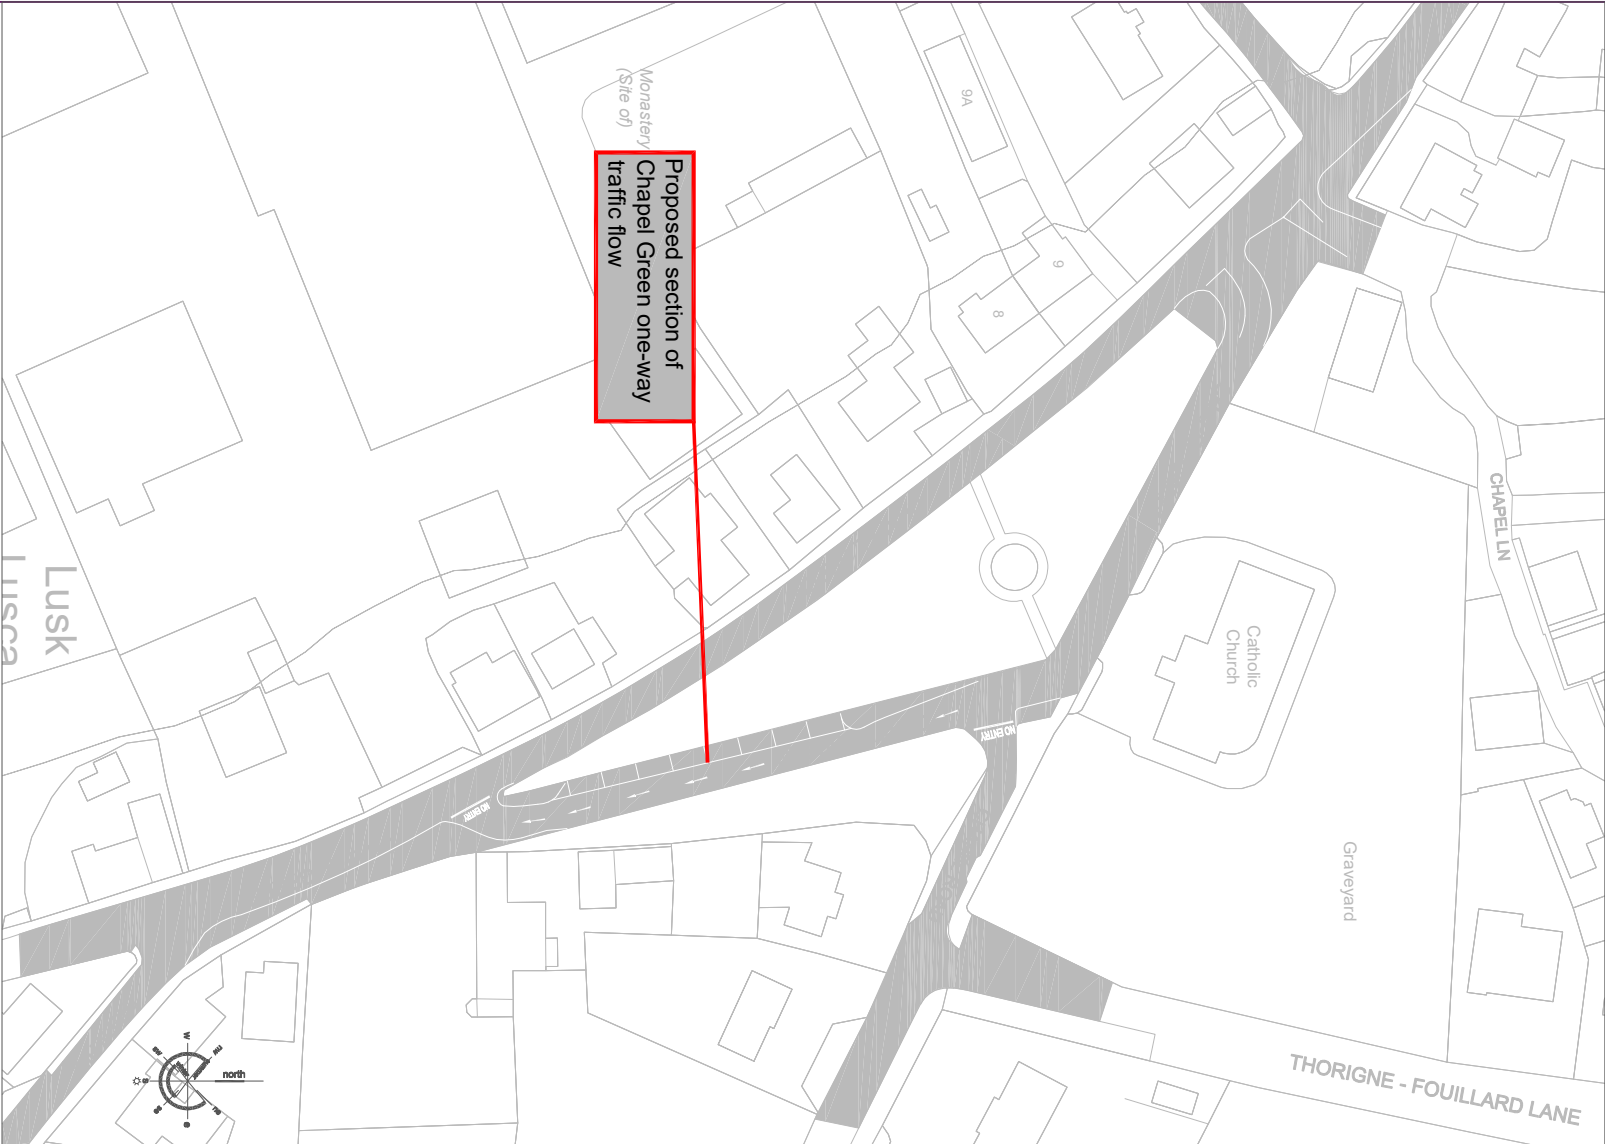

## Site Layout

Scale 1:1000

Fingal County Council  
Operations Department

Traffic Section

Traffic Management  
Scheme 2025

# PUBLIC DISPLAY PROPOSED ONE-WAY SYSTEM CHAPEL GREEN, LUSK, CO. DUBLIN.



**Camille Conne Fine Gall** | **Rodan na nOibisteach**  
Fingal County Council | Operations Department

Traffic Section - Civic Offices, Grove Road, Blanchardstown, Dublin 15.  
☎ (01) 8906000 ✉ roads@fingal.ie

Director of Services: Mary T. Daly

Date:

Senior Engineer: Karen A. Gallagher

Scale: NTS

Senior Exec. Engineer: James Cullane

Drawn by: caf

Project Engineer: Leticia Moore

Revision:

Drawing Number:

2025-PD-TC-BRLS-008