



Proposed Traffic Calming Scheme 6 No. Round top ramps Palmer Road Rush



Site Layout
Scale 1:2000

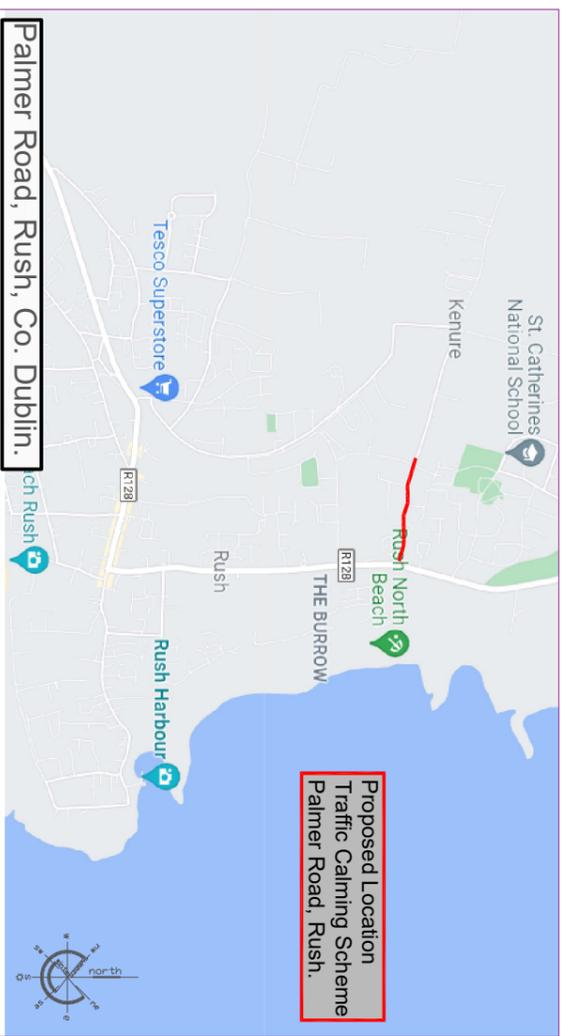

Site Location Map
Not to Scale

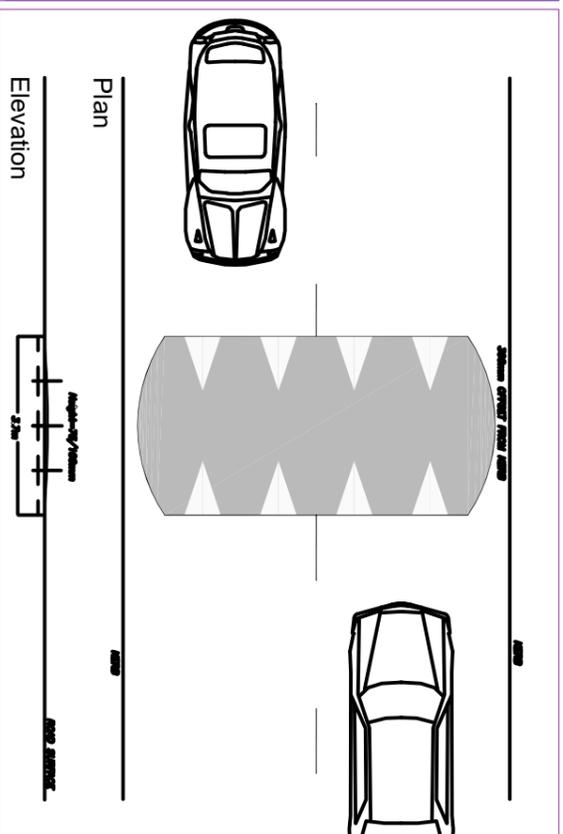

Traffic Calming Round top Ramp
Not to Scale

COMHAIRLE CONTAE FINE GALL

FINGAL COUNTY COUNCIL

ROAD TRAFFIC ACTS 1933 - 2023
PUBLIC TRANSPORT REGULATION ACT, 2009

TRAFFIC CALMING SCHEMES

- R122, Oldtown, Co. Dublin.
- Palmer Road, Rush, Co. Dublin.
- Old Road, Rush, Co. Dublin.
- Old Market Green, Balbriggan, Co. Dublin.
- Dublin Road, Lusk, Co. Dublin.
- Brackinstown Avenue, Swords, Co. Dublin.
- Entrance at School Portrane Road, Donabate, Co. Dublin.
- Rathbeale Road, Swords, Co. Dublin.
- Jugbuck Lane, Swords, Co. Dublin.

Fingal County Council in exercise of the powers conferred under Section 38 of the Road Traffic Act, 1994 and Section 46 of the Public Transport Regulation Act, 2009 hereby gives notice that it has prepared a Scheme for the provision of traffic calming measures at the following locations:

- R122, Oldtown, Co. Dublin. - 8 No. Bus Friendly Ramp Traffic Calming Ramps.
- Palmer Road Rush, Co. Dublin. - 6 No. Round Top Traffic Calming Ramps.
- Old Road, Rush, Co. Dublin. - 9 No. Round Top Traffic Calming Ramps.
- Old Market Green, Balbriggan - 1 No. Raised Zebra Crossing & 1 No. Raised Uncontrolled Pedestrian Crossing.
- Dublin Road, Lusk, Co. Dublin. - 1 No. Raised Zebra Crossing.
- Brackinstown Avenue, Swords, Co. Dublin. - 1 No. Raised Uncontrolled Pedestrian Crossing.
- Entrance to School Portrane Road Donabate Co. Dublin. - 1 No. Raised Uncontrolled Pedestrian Crossing.
- Rathbeale Road, Swords, Co. Dublin. - Gateway treatments Road Signage, Kerbing & Road Markings.
- Jugbuck Lane, Swords, Co. Dublin. - 1 No. Raised Uncontrolled Pedestrian Crossing.

The scheme includes the provision of traffic calming ramps, appropriate road signage and road markings where necessary. Plans and particulars of the Scheme as shown on Drawing Numbers 2026-PD-TC-BRL-S-001 to 2026-PD-TC-BRL-S-009, are available for inspection from Wednesday 18th March 2026 as follows:-

Location	Day	Opening Hours
Fingal County Council County Hall, Main Street, Swords, Co. Dublin.	Monday – Friday	9.00 am – 5.00 pm (4.30 pm, Friday)
Balbriggan Library		Check locally for times
Donabate Library		Check locally for times
Rush Library		Check locally for times

The proposed Scheme is also available to view on Fingal County Council's website: <https://consult.fingal.ie/Representations> in relation to the proposed Scheme may be made in writing to: Administrative Officer, Balbriggan Rush Lusk Swords Operations, Fingal County Council, Grove Road, Blanchardstown, Dublin 15 or online consultation Portal to be received no later than 4.30 pm on Wednesday 15th April 2026.

Administrative Officer
Balbriggan Swords Operations

Dated: 18th March 2026

All comments, including the names of those making comments, submitted to the Council in regard to this Traffic Calming Scheme will form part of the statutory report to be presented to the monthly meeting of Fingal County Council.

Accordingly the statutory report will list the persons or bodies who made submissions or observations with respect to the proposed Traffic Calming Scheme in accordance with the regulations of the Road Traffic Act 1994.

The submissions will also be included in the minutes of that meeting and consequently will appear on the Council's Website. By making a submission the name of individual or bodies will appear on the statutory report and minutes of the meeting.



Road Signage

Not to Scale © Ordnance Survey Ireland. All Rights Reserved. Licence number 2021/24/COMA/FingalCountyCouncil

Fingal County Council
Operations Department
Traffic Section
Traffic Management
Scheme 2026

PUBLIC DISPLAY
PROPOSED TRAFFIC CALMING SCHEME
- PALMER ROAD, RUSH, CO. DUBLIN.

Comhairle Contae Fhine Gall | **Rodan na nOibectóirí**
Fingal County Council | Operations Department

Traffic Section - Civic Offices, Grove Road, Blanchardstown, Dublin 15.
(01) 8905000 | E:roads@fingal.ie

Director of Services: Mary T. Daly
Senior Engineer: Karen A. Gallagher
Senior Exec. Engineer: James Cullane
Project Engineer: Leticia Moore

Date:
Scale: NTS
Drawn by: caf
Revision:

Drawing Number: 2026-PD-TC-BLRS-002