


Proposed Traffic Calming Scheme 9 No. Round top ramps Old Road Rush

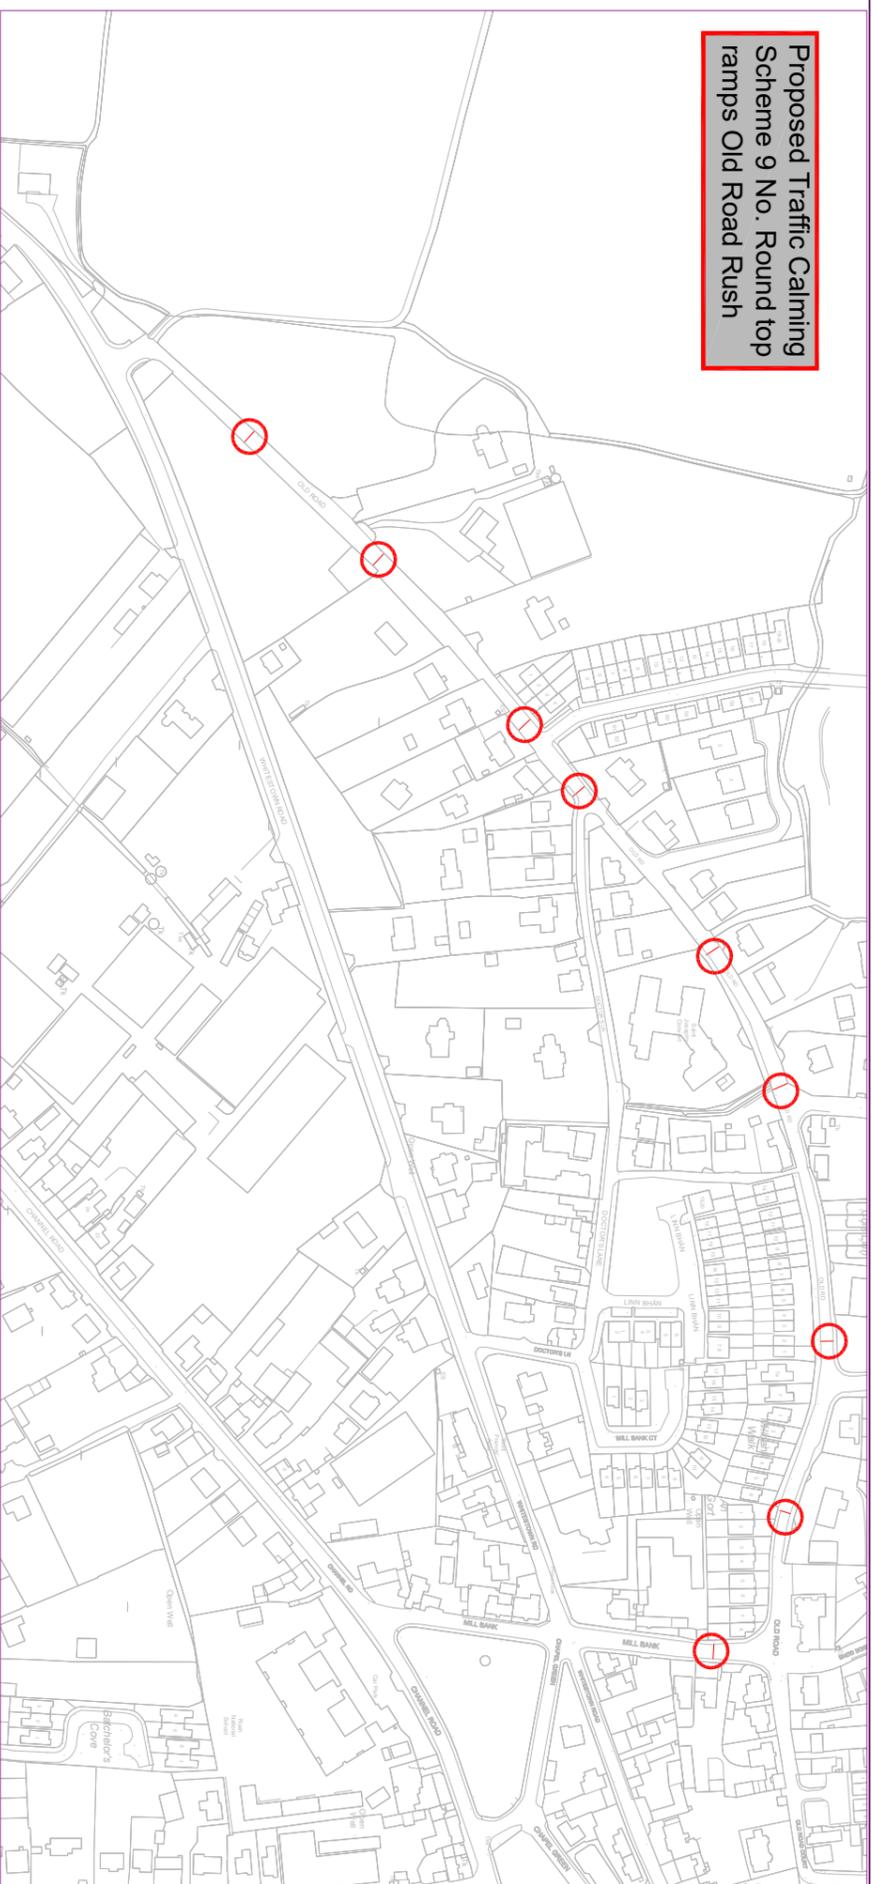


Site Layout

Scale 1:2000

Old Road, Rush, Co. Dublin.

Proposed Location Traffic Calming Scheme Old Road, Rush.

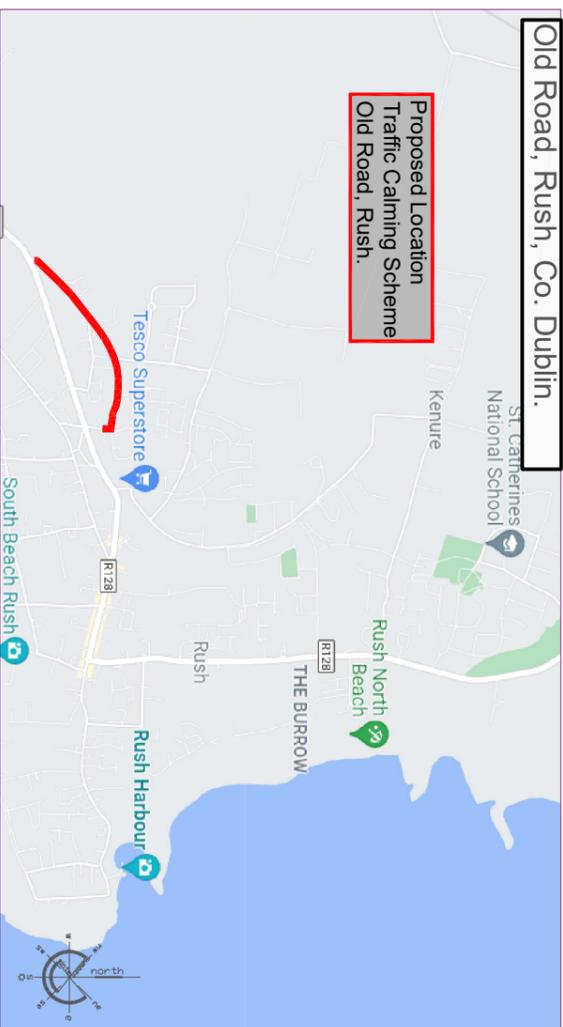

Site Location Map

Not to Scale


Fingal County Council
Operations Department

Traffic Section

Traffic Management

Scheme 2026

PUBLIC DISPLAY
PROPOSED TRAFFIC CALMING SCHEME
- OLD ROAD, RUSH, CO. DUBLIN.

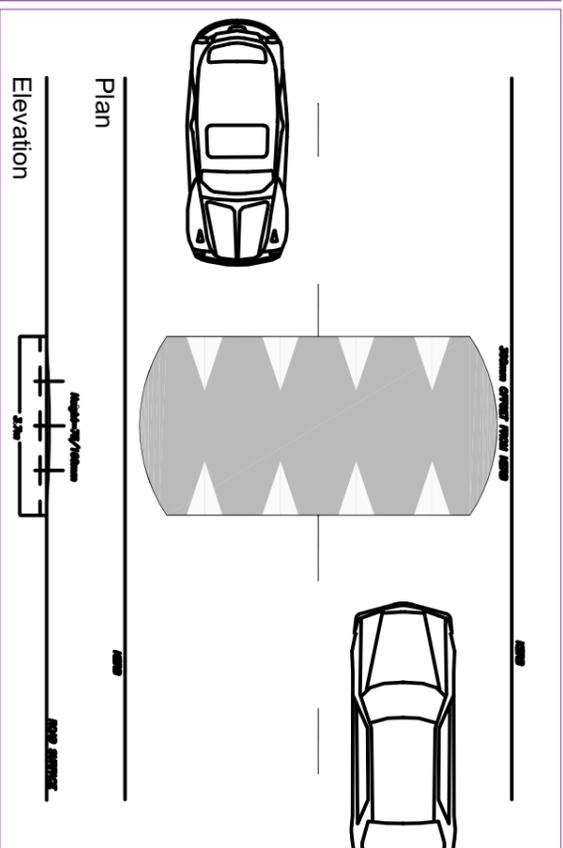

Traffic Calming Round top Ramp

Not to Scale

COMHAIRLE CONTAE FINE GALL

FINGAL COUNTY COUNCIL

ROAD TRAFFIC ACTS 1993 - 2023

PUBLIC TRANSPORT REGULATION ACT, 2009

TRAFFIC CALMING SCHEMES

- R122, Oldtown, Co. Dublin.
- Palmer Road, Rush, Co. Dublin.
- Old Road, Rush, Co. Dublin.
- Old Market Green, Balbriggan, Co. Dublin.
- Dublin Road, Lusk, Co. Dublin.
- Brackenstown Avenue, Swords, Co. Dublin.
- Entrance at School Portrane Road, Donabate, Co. Dublin.
- Rathbeale Road, Swords, Co. Dublin.
- Jugboack Lane, Swords, Co. Dublin.

Fingal County Council in exercise of the powers conferred under Section 38 of the Road Traffic Act, 1994 and Section 46 of the Public Transport Regulation Act, 2009 hereby gives notice that it has prepared a Scheme for the provision of traffic calming measures at the following locations:

- R122, Oldtown, Co. Dublin. - 8 No. Bus Friendly Ramp Traffic Calming Ramps.
- Palmer Road Rush, Co. Dublin. - 6 No. Round Top Traffic Calming Ramps.
- Old Road, Rush, Co. Dublin. - 9 No. Round Top Traffic Calming Ramps.
- Old Market Green, Balbriggan - 1 No. Raised Zebra Crossing & 1 No. Raised Uncontrolled Pedestrian Crossing.
- Dublin Road, Lusk, Co. Dublin. - 1 No. Raised Zebra Crossing.
- Brackenstown Avenue, Swords, Co. Dublin. - 1 No. Raised Uncontrolled Pedestrian Crossing.
- Entrance to School Portrane Road, Donabate, Co. Dublin. - 1 No. Raised Uncontrolled Pedestrian Crossing.
- Rathbeale Road, Swords, Co. Dublin. - Gateway treatments Road Signage, Kerbing & Road Markings.
- Jugboack Lane, Swords, Co. Dublin. - 1 No. Raised Uncontrolled Pedestrian Crossing.

The scheme includes the provision of traffic calming ramps, appropriate road signage and road markings where necessary. Plans and particulars of the Scheme as shown on Drawing Numbers 2026-PD-TC-BRLS-001 to 2026-PD-TC-BRLS-009, are available for inspection from Wednesday 18th March 2026 as follows:-

| Location | Day | Opening Hours |
|---|--------------------|---|
| Fingal County Council County Hall, Main Street, Swords, Co. Dublin. | Monday – Friday | 9.00 am – 5.00 pm (4.30 p.m. Friday) |
| Balbriggan Library | Opening Hours | Check locally for times |
| Donabate Library | Opening Hours | Check locally for times |
| Rush Library | Opening Hours | Check locally for times |

The proposed Scheme is also available to view on Fingal County Council's website: <https://consult.fingal.ie/>. Representations in relation to the proposed Scheme may be made in writing to: Administrative Officer, Balbriggan Rush Lusk Swords Operations, Fingal County Council, Grove Road, Blanchardstown, Dublin 15 or online consultation Portal to be received no later than 4.30 pm on Wednesday 15th April 2026.

Administrative Officer
Balbriggan Swords Operations

Dated: 18th March 2026

All comments, including the names of those making comments, submitted to the Council in regard to this Traffic Calming Scheme will form part of the statutory report to be presented to the monthly meeting of Fingal County Council.

Accordingly the statutory report will list the persons or bodies who made submissions or observations with respect to the proposed Traffic Calming Scheme in accordance with the regulations of the Road Traffic Act 1994.

The submissions will also be included in the minutes of that meeting and consequently will appear on the Council's Website. By making a submission the name of individual or bodies will appear on the statutory report and minutes of the meeting.



Road Signage

Not to Scale

Comhairle Contae Fhine Gall | **Rath na nÓbachtair**
Fingal County Council | Operations Department



Traffic Section - Civic Offices, Grove Road, Blanchardstown, Dublin 15.
E:roads@fingal.ie
(01) 8905000

| Director of Services: Mary T. Daly | Date: |
|---------------------------------------|---------------|
| Senior Engineer: Karen A. Gallagher | Scale: NTS |
| Senior Exec. Engineer: James Cullhane | Drawn by: cdf |
| Project Engineer: Leticia Moore | Revision: |

Drawing Number: 2026-PD-TC-BRLS-003