

TRAFFIC CALMING SCHEMES

- R122 Oldtown, Co. Dublin.
- Palmer Road, Rush, Co. Dublin.
- Old Road, Rush, Co. Dublin.
- Old Market Green, Balbriggan, Co. Dublin.
- Dublin Road, Lusk, Co. Dublin.
- Brackenstown Avenue, Swords, Co. Dublin.
- Entrance at School Portrane Road, Donabate, Co. Dublin.
- Rathbeale Road, Swords, Co. Dublin.

Fingal County Council in exercise of the powers conferred under Section 38 of the Road Traffic Act, 1994 and Section 46 of the Public Transport Regulation Act, 2009 hereby gives notice that it has prepared a Scheme for the provision of traffic calming measures at the following locations:

- R122, Oldtown, Co. Dublin. - 8 No. Bus Friendly Ramp Traffic Calming Ramps.
- Palmer Road Rush, Co. Dublin. - 6 No. Round Top Traffic Calming Ramps.
- Old Road, Rush, Co. Dublin. - 9 No. Round Top Traffic Calming Ramps.
- Old Market Green, Balbriggan - 1 No. Raised Zebra Crossing & 1 No. Raised Uncontrolled Pedestrian Crossing.
- Dublin Road, Lusk, Co. Dublin. - 1 No. Raised Zebra Crossing.
- Brackenstown Avenue, Swords, Co. Dublin. - 1 No. Raised Uncontrolled Pedestrian Crossing.
- Entrance to School Portrane Road, Donabate, Co. Dublin. - 1 No. Raised Uncontrolled Pedestrian Crossing.
- Rathbeale Road, Swords, Co. Dublin. - Gateway Treatments Road Signage, Kerbing & Road Markings.
- Jugback Lane, Swords, Co. Dublin. - 1 No. Raised Uncontrolled Pedestrian Crossing.

The scheme includes the provision of traffic calming ramps, appropriate road signage and road markings where necessary. Plans and particulars of the Scheme as shown on Drawing Numbers 2026-PD-TC-BRLS-001 to 2026-PD-TC-BRLS-009, are available for inspection from Wednesday 18th March 2026 as follows:-

Location	Day	Opening Hours
Fingal County Council, County Hall, Main Street, Swords, Co. Dublin.	Monday – Friday	9.00 am – 5.00 pm (4.30 pm. Friday)
Balbriggan Library		Check locally for times
Donabate Library		Check locally for times
Rush Library		Check locally for times

The proposed Scheme is also available to view on Fingal County Council's website: <https://consult.fingal.ie/>. Representations in relation to the proposed Scheme may be made in writing to: Administrative Officer, Balbriggan Rush Lusk Swords Operations, Fingal County Council, Grove Road, Blanchardstown, Dublin 15 or online consultation Portal to be received no later than 4.30 pm on Wednesday 15th April 2026.



Administrative Officer
Balbriggan Swords Operations

Dated: 18th March 2026


All comments, including the names of those making comments, submitted to the Council in regard to this Traffic Calming Scheme will form part of the statutory report to be presented to the monthly meeting of Fingal County Council.

Accordingly the statutory report will list the persons or bodies who made submissions or observations with respect to the proposed Traffic Calming Scheme in accordance with the regulations of the Road Traffic Act 1994.

The submissions will also be included in the minutes of that meeting and consequently will appear on the Council's Website. By making a submission the name of individual or bodies will appear on the statutory report and minutes of the meeting.

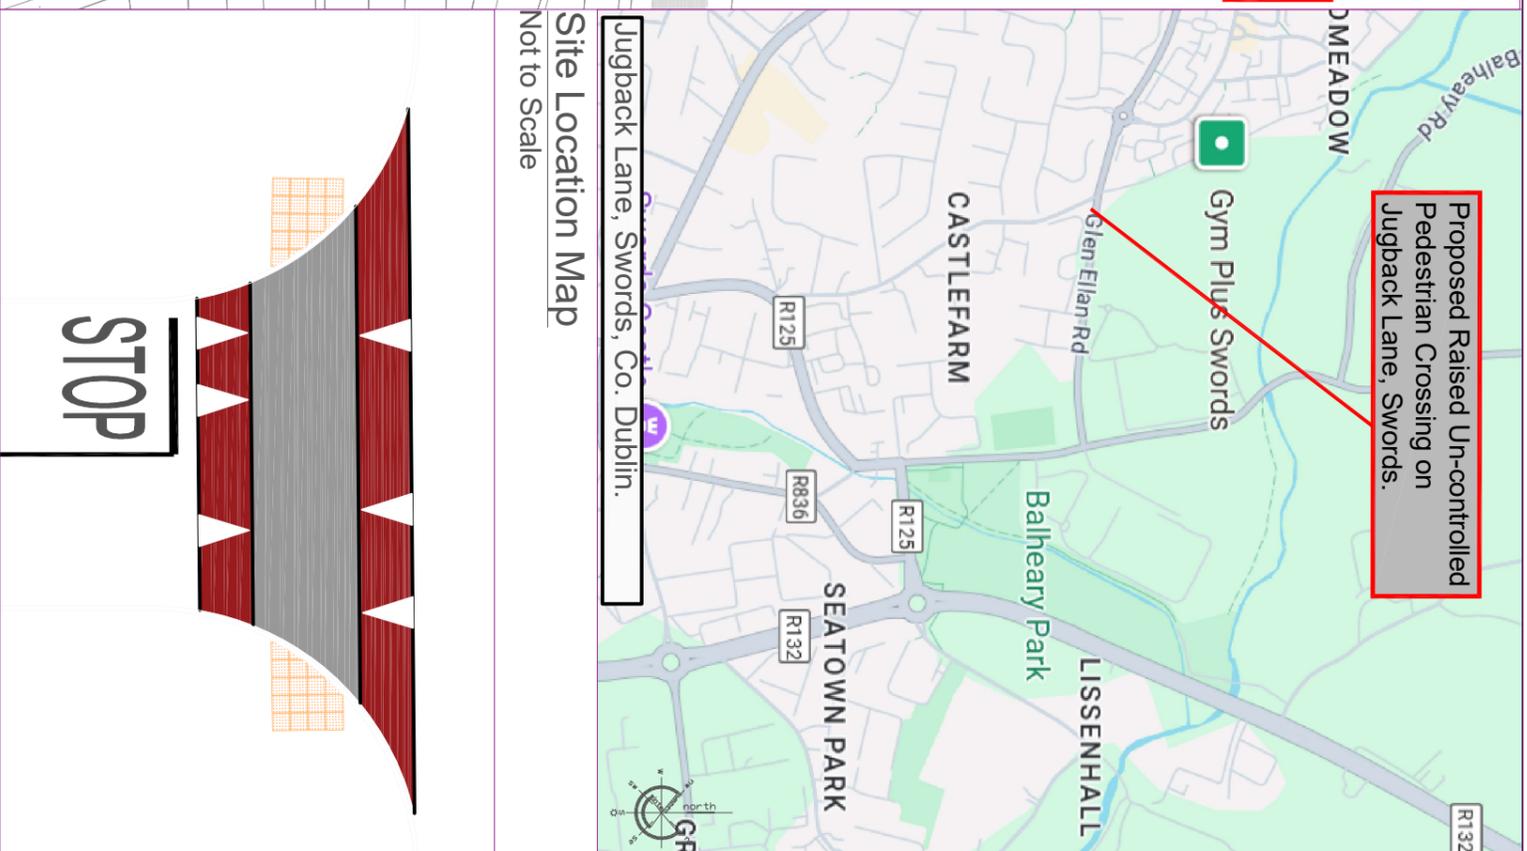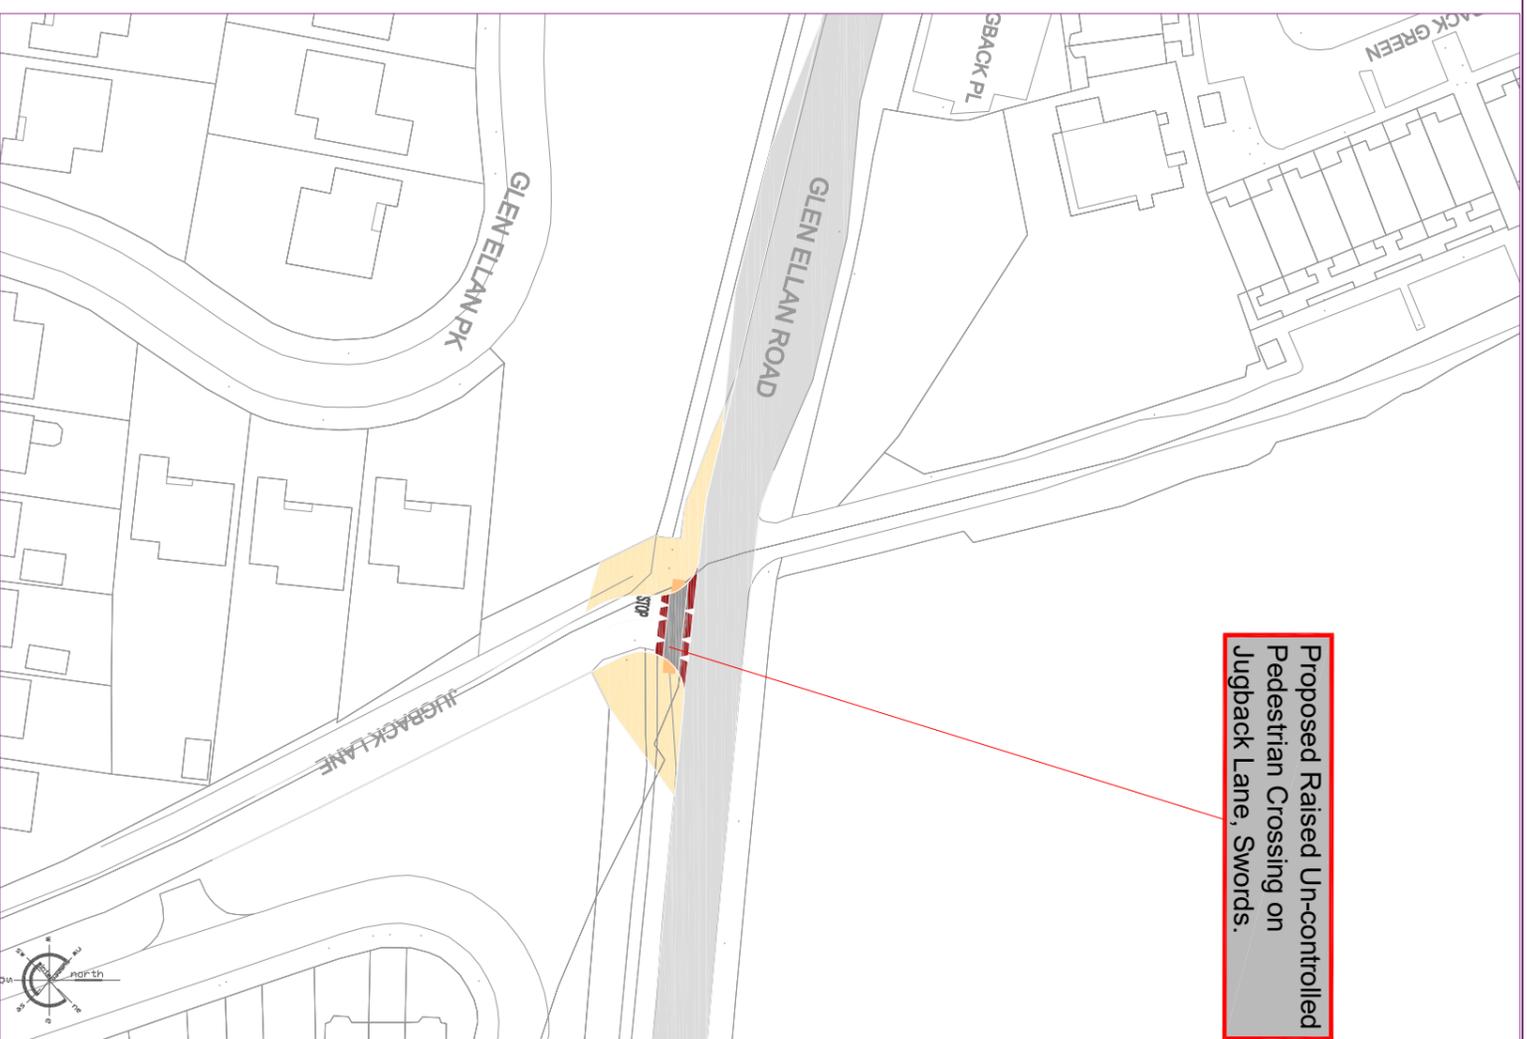

Site Location Map
Not to Scale

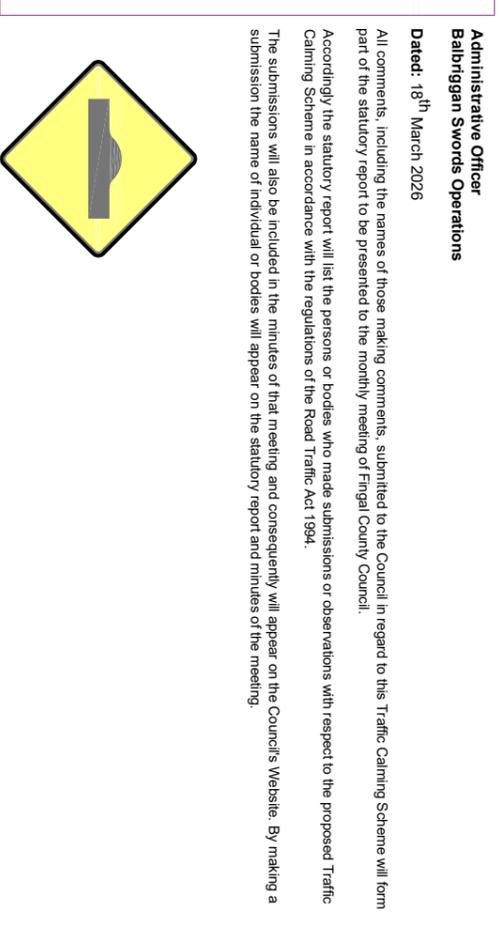

Raised Uncontrolled Crossing
Not to Scale



Road Signage
Not to Scale

© Ordnance Survey Ireland. All Rights Reserved. Licence number 2021/24/CCMA/FingalCountyCouncil

Fingal County Council
Operations Department

Traffic Section

Traffic Management

Scheme 2026

PROPOSED RAISED UN-CONTROLLED PEDESTRIAN CROSSING
- JUGBACK LANE, SWORDS, CO. DUBLIN.

Comhairle Contae Fíneáil | **Rodn na nOibectoirí**
Fingal County Council | Operations Department



Traffic Section - Civic Offices, Grove Road, Blanchardstown, Dublin 15.
(01) 8965000 E:roads@fingal.ie

Director of Services: Mary T.Daly

Senior Engineer: Karen A Gallagher

Senior Exec. Engineer: James Cullhane

Project Engineer: Claudia Dima

Drawing Number: 2026-PD-TC-BRLS-009