
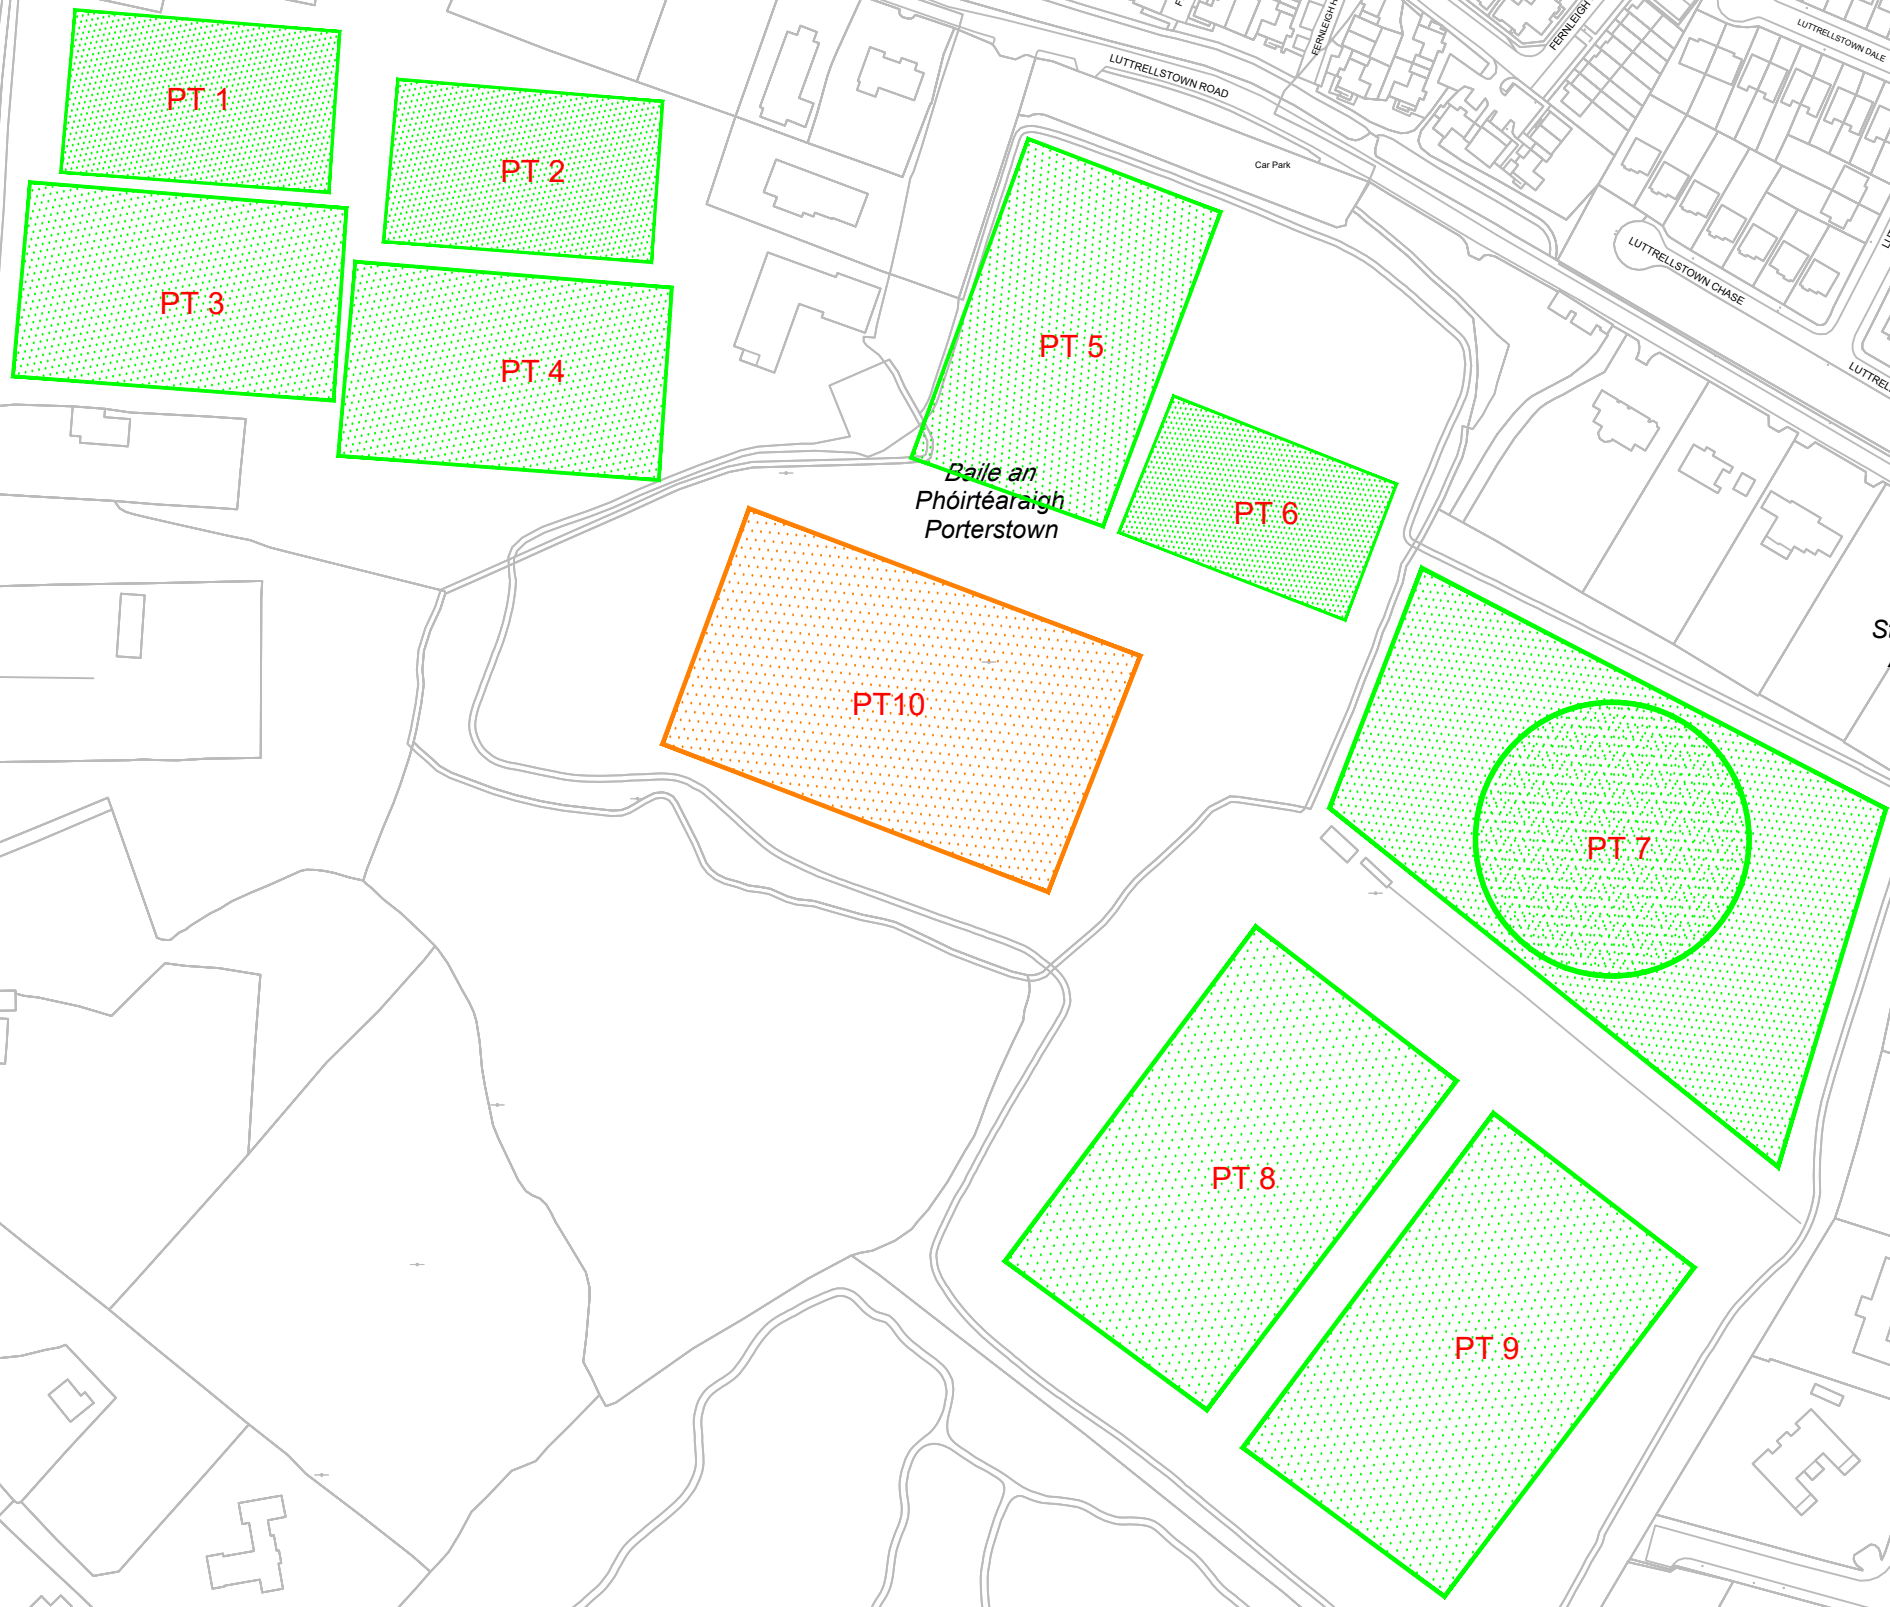


PITCH DETAILS		
PORTERSTOWN PARK, DUBLIN 15		
PITCH NO	SPORT	SIZE
PT 1	SOCCER	7-A-SIDE
PT 2	SOCCER	7-A-SIDE
PT 3	SOCCER	11-A-SIDE
PT 4	SOCCER	11-A-SIDE
PT 5	SOCCER	11-A-SIDE
PT 6	SOCCER	7-A-SIDE
PT 7	CRICKET & ATHLETICS	----
PT 8	GAA	FULL SIZE
PT 9	GAA	FULL SIZE
PT 10	SOCC & ATHL	ALL WEATHER

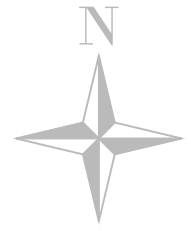

No.	DATE	REVISION
A	11/06/26	PT 7 CHANGED

SCALE:-	NTS
DATE:-	JUNE 24
DRAWN:-	SL

DRAWING TITLE: PORTERSTOWN PARK, DUBLIN 15	
PROJECT TITLE: GRASS PITCHES 24/25	
EXEC PARKS SUPER AOC	SNR OFFICER AM

DRAWING. NO:	REV.
2024-GP-13	A