


***PROPOSED TRAFFIC
MANAGEMENT SCHEME***


for

***Irish Life Fingal 10k Run,
Swords
Sunday, 12th July
2026***



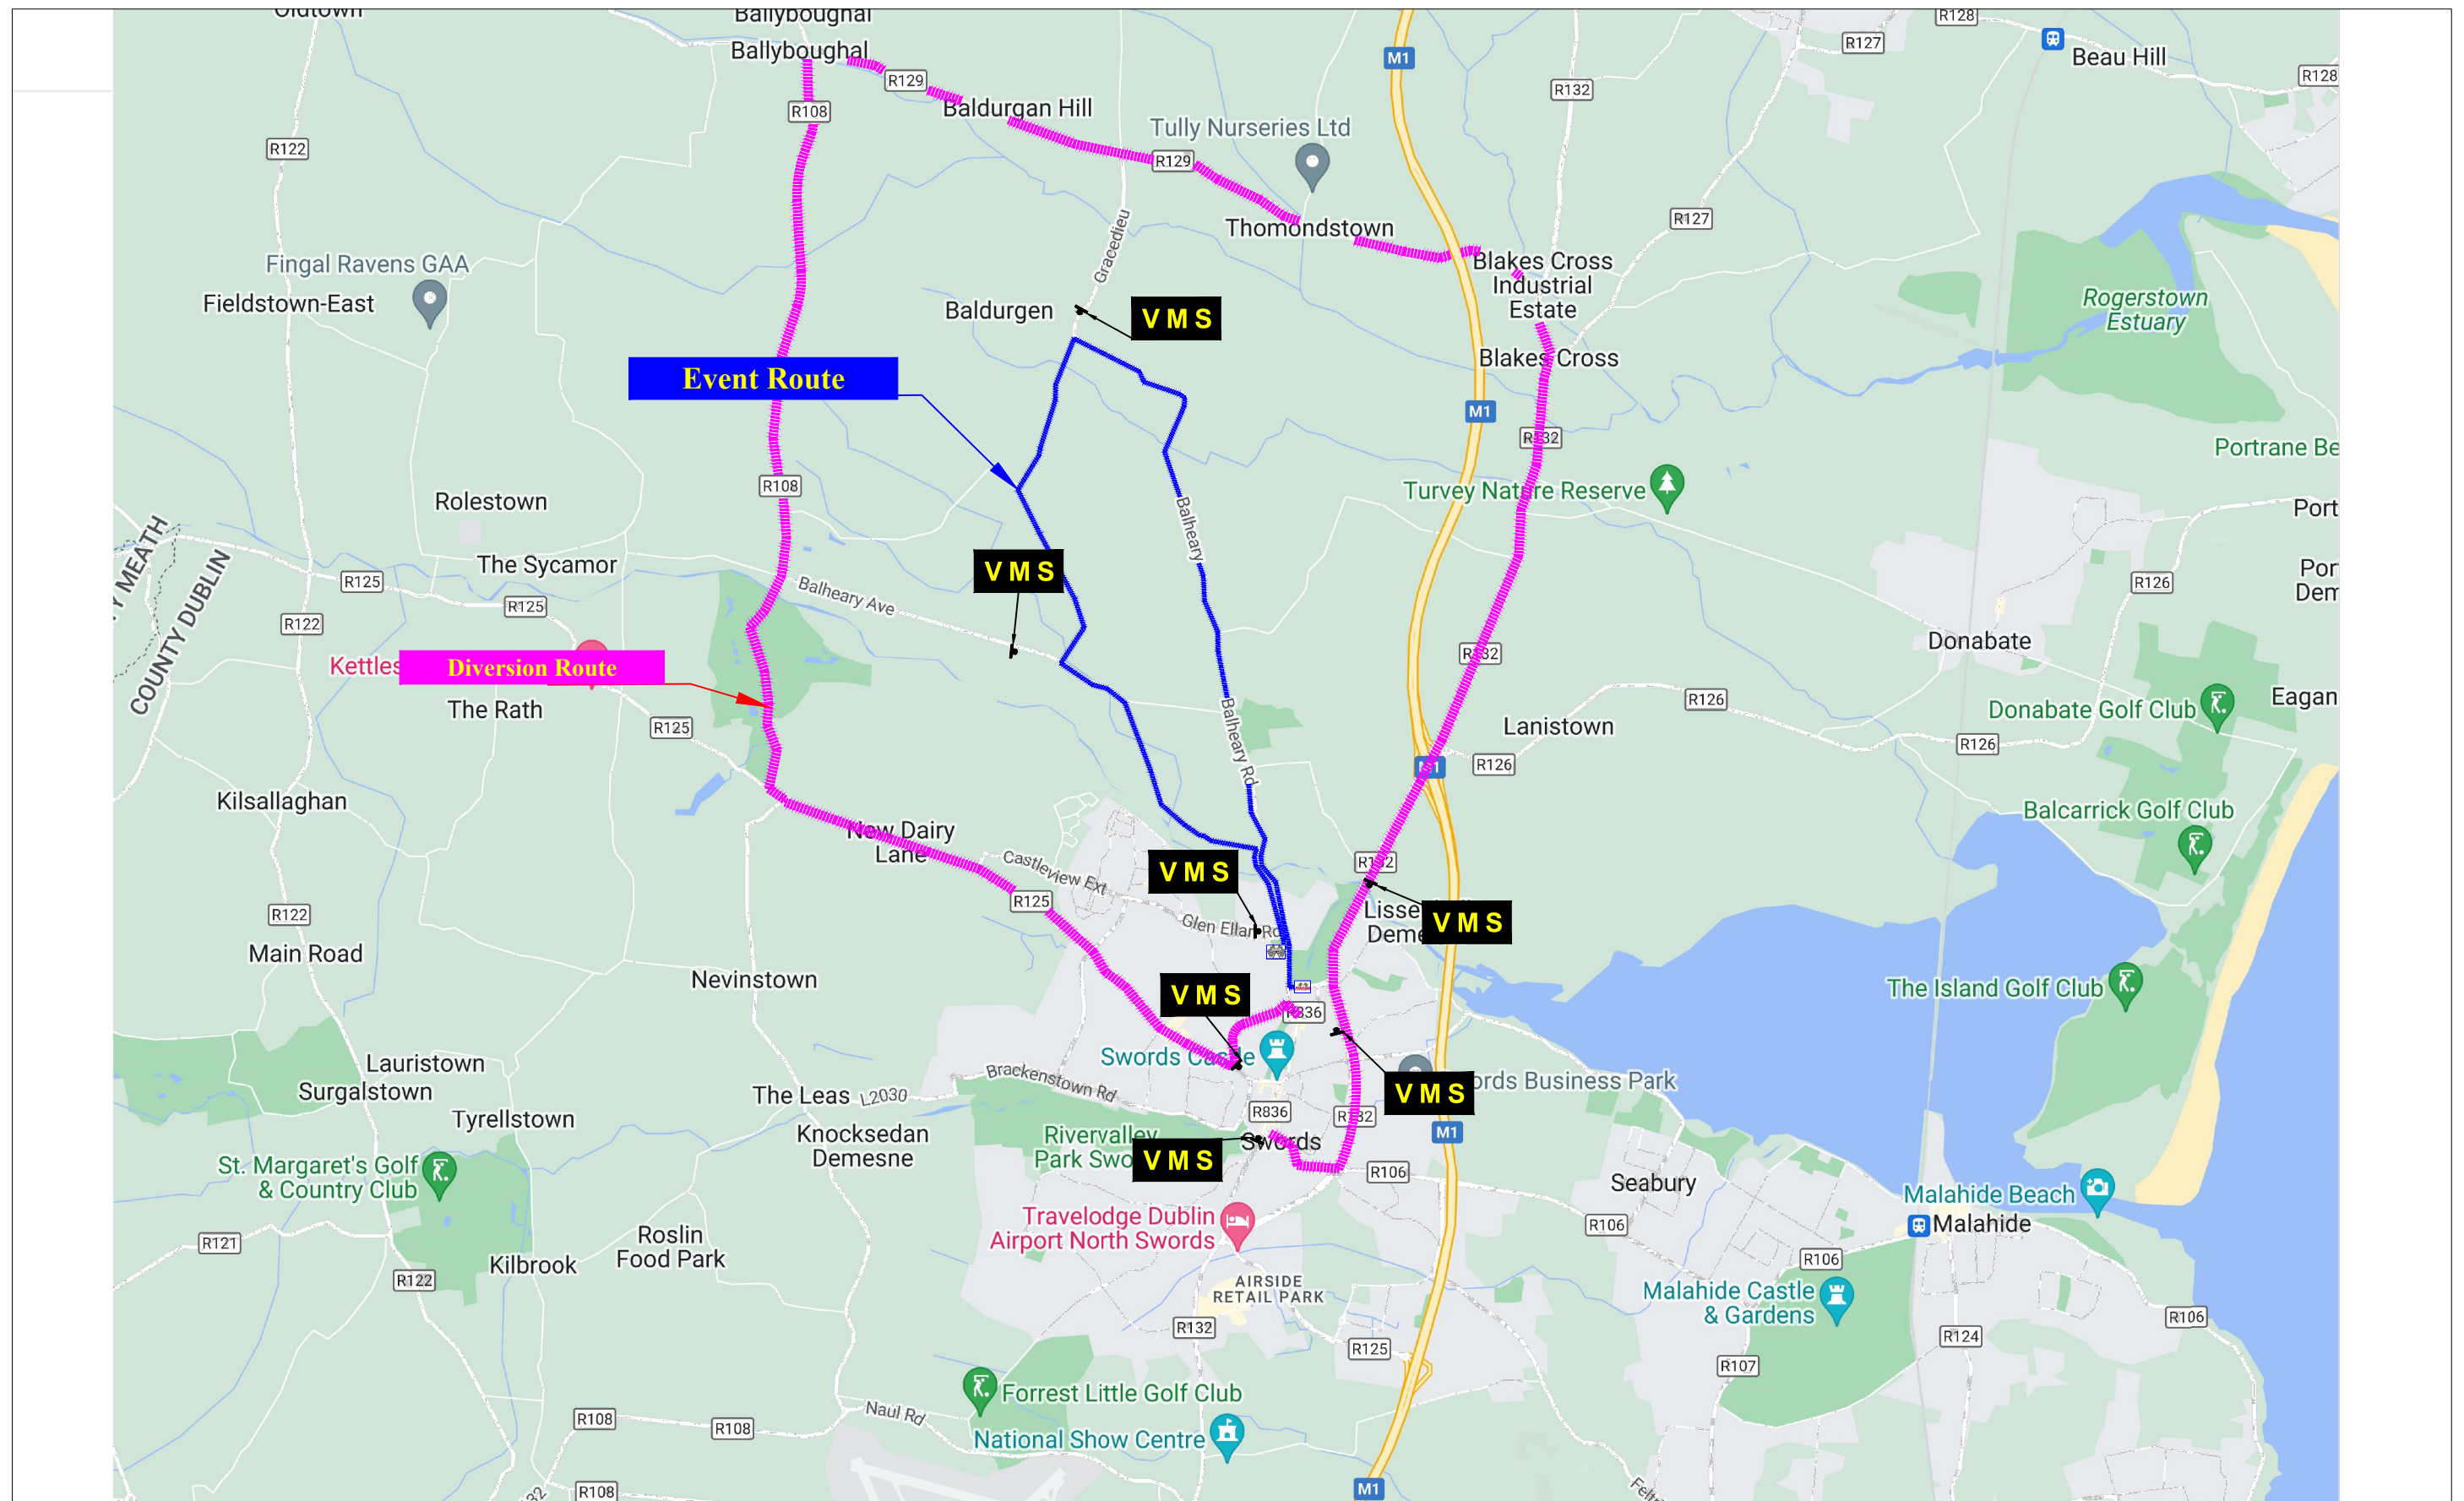

<i>Rev:</i>	<i>Description:</i>	<i>Date:</i>	<i>Job Details:</i>		<i>Drawing:</i>		<i>Dwg no:</i>
			Proposed Traffic Management Plan for Irish Life Fingal 10k Run, Swords Sunday, 12th July, 2026		Proposed Run Route and Detours		
							<i>Rev:</i>
			<i>Sheet:</i>	<i>CAD File ref.:</i>	<i>Drawn By:</i>	<i>Date:</i>	<i>Scale:</i>
					DM	June 2026	As Shown

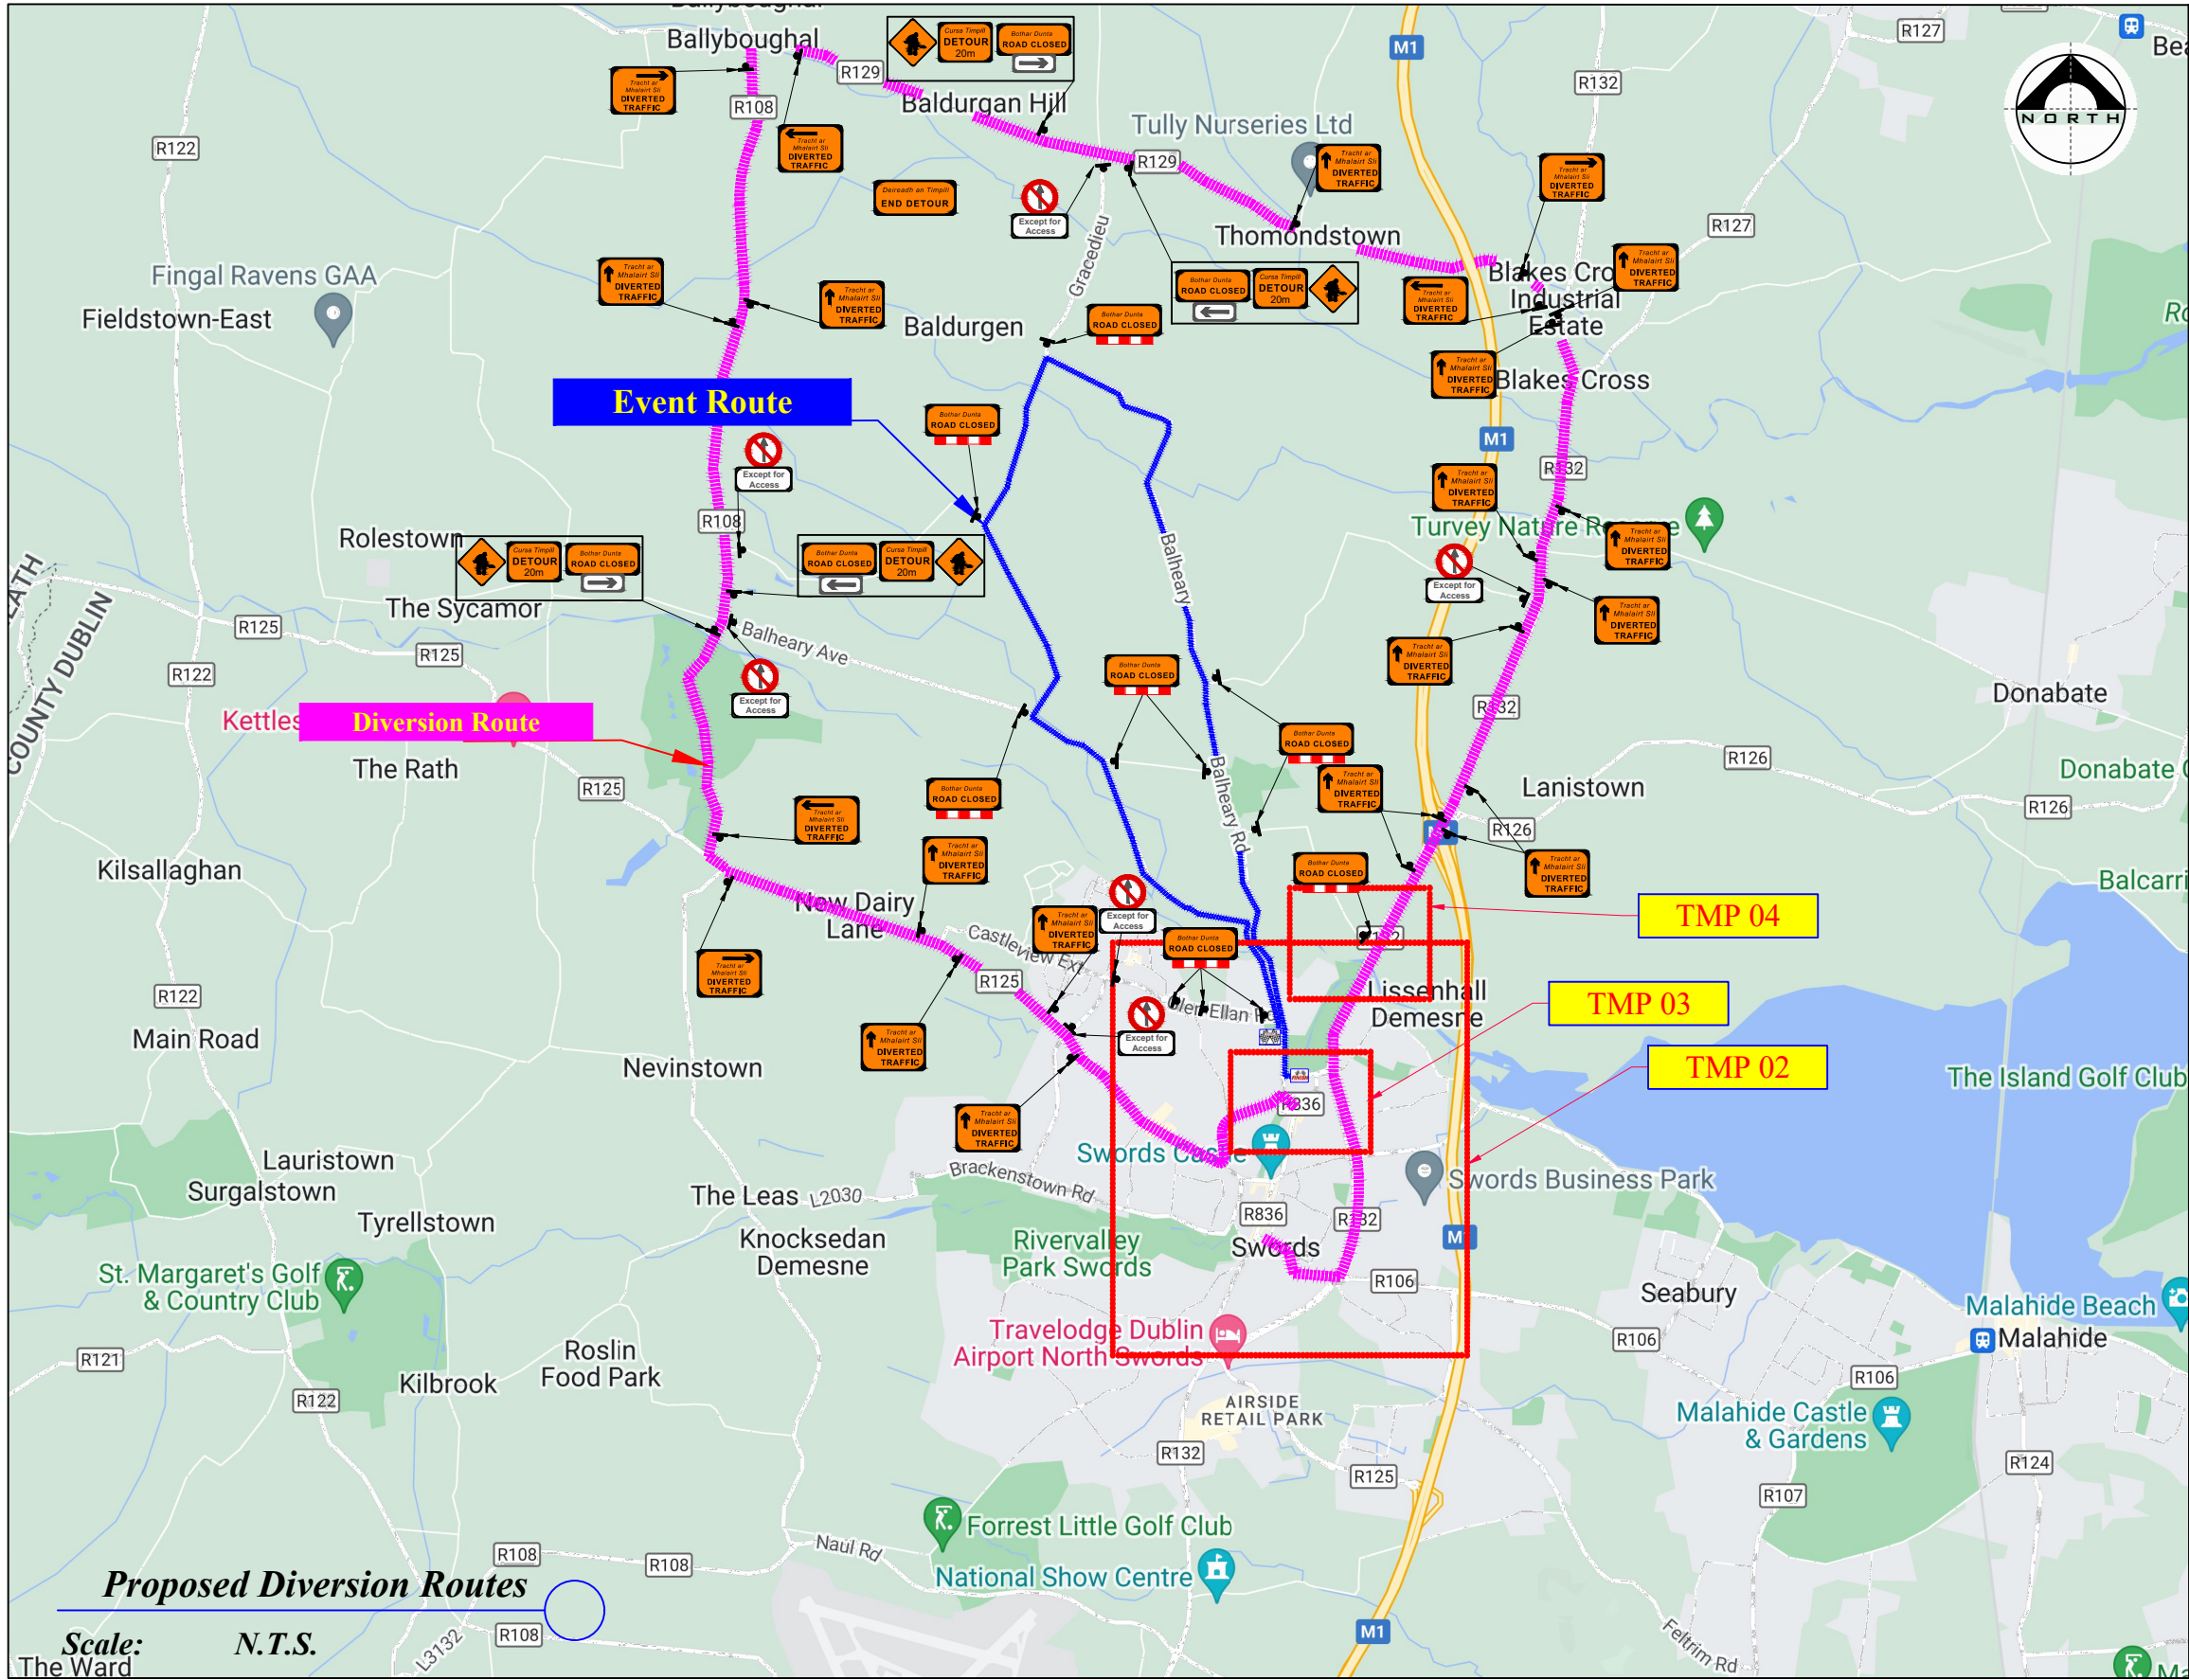


LEGEND	
	Sign Location
	Lane Closed Barrier
	Event Route
	Diversion Route
	Traffic Cones

Works TTM type:	Static Type A				
Design Parameters:	Design Type A: >12h				
	LV-1 (I)	LV-1 (III)	LV-1 (IV)	LV-2 (I)	LV-2 (II)
1. Minimum Sign Size mm	450	600	600	600	750
2. Statutory Speed of the Road	30km/h	50	60	80	100
3. Distance between Advance Signs	10m	20m	20m	120m	200m
4. Number of Advance Signs	1 (<12h) 2 (>12h)	2	3 (<12h) 2 (>12h)	3 (<12h) 4 (>12h)	3 (<12h) 4 (>12h)
5. Minimum Visibility of Signs	25m	50m	60m	90m	120m
6. Longitudinal Safety Zone	0.5m	5m	15m	45m	60m
7. Lateral Safety Zone	0.5m	0.5m	0.5m	1.2m	1.2m
8. Leading Taper	1in1m	1in5m	1in10m	1in40	1in40
9. Maximum at Tapers Cone Space	1m	3m	3m	3m	3m
10. Maximum Longitudinal Cone Space	3m	3m	6m	12m	12m
11. Lane Width (m)	2.5m	3 (2.5)	3 (2.5)	3 m	3 m
12. Two-way Roadway width (m)	5m	5m	5m	-	-

- Note:**
1. All signs to comply with Chapter 8 of the "Traffic Signs Manual"-Guidance Document-2019.
 2. All Traffic Management to be carried out in accordance with Chapter 8 of the "Traffic Signs Manual".
 3. Detailed Risk Assessment to be carried out prior to the installation of Traffic Management System.
 4. Exact sign positions to be agreed on site.
 5. All affected Parties and An Garda Síochana to be notified prior to works commencing.
 6. Signs to be positioned so as not to cause an obstruction to other road users.
 7. All signs to be faced with retro-reflective material to class ref 2 of EN 12899.
 8. "End of Roadworks" sign placed 20m to 50m from end of works area.
 9. Emergency routes will be maintained.

	Rev:	Description:	Date:	Job Details:		Drawing:		Dwg no:
				Proposed Traffic Management Plan for Irish Life Fingal 10k Run, Swords Sunday, 12th July, 2026		Proposed Diversion Routes		01
				Sheet:	CAD File ref.:	Drawn By:	Date:	Rev:
						DM	June 2026	As Shown

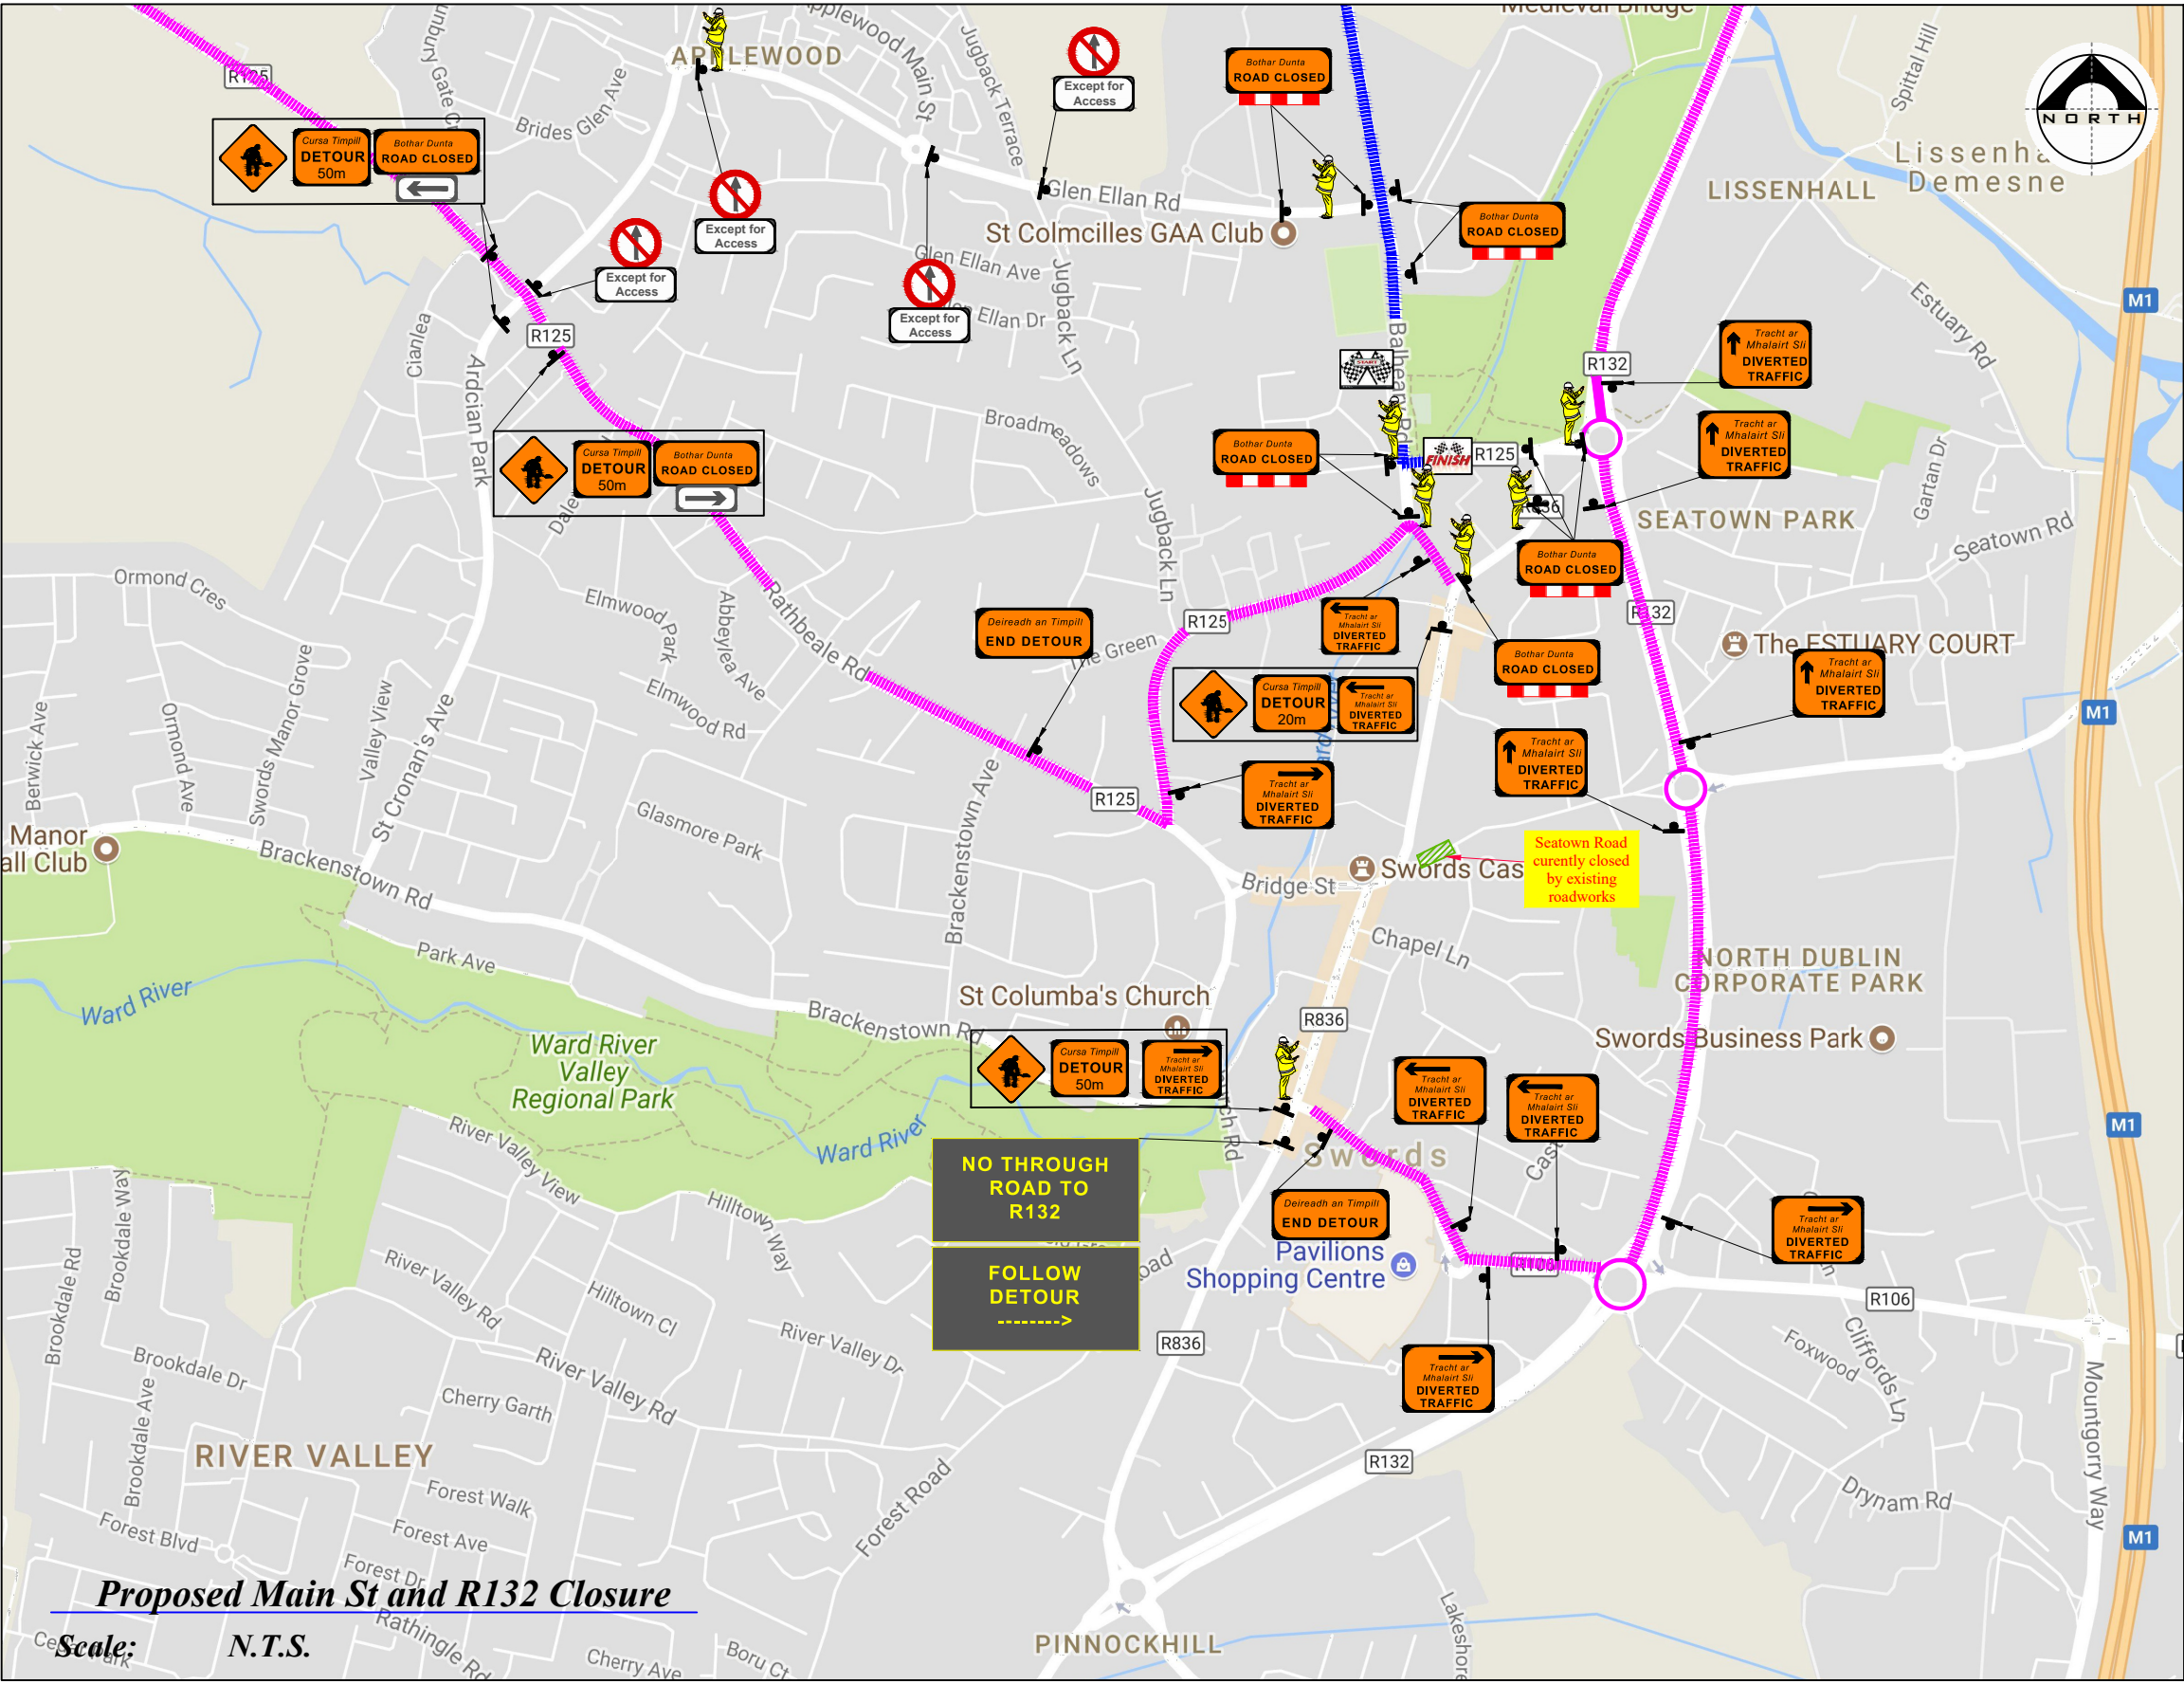

LEGEND

- Sign Location
- Lane Closed Barrier
- Event Route
- Diversion Route
- Traffic Cones
- Traffic Management Operative

Works TTM type:	Static Type A				
Design Parameters:	Design Type A: >12h				
	LV-1 (I)	LV-1 (III)	LV-1 (IV)	LV-2 (I)	LV-2 (II)
1. Minimum Sign Size mm	450	600	600	600	750
2. Statutory Speed of the Road	30km/h	50	60	80	100
3. Distance between Advance Signs	10m	20m	20m	120m	200m
4. Number of Advance Signs	1 (<12h) 2 (>12h)	2	3 (<12h) 2 (>12h)	3 (<12h) 4 (>12h)	3 (<12h) 4 (>12h)
5. Minimum Visibility of Signs	25m	50m	60m	90m	120m
6. Longitudinal Safety Zone	0.5m	5m	15m	45m	60m
7. Lateral Safety Zone	0.5m	0.5m	0.5m	1.2m	1.2m
8. Leading Taper	1in1m	1in5m	1in10m	1in40	1in100
9. Maximum at Tapers Cone Space	1m	3m	3m	3m	3m
10. Maximum Longitudinal Cone Space	3m	3m	6m	12m	12m
11. Lane Width (m)	2.5m	3 (2.5)	3 (2.5)	3 m	3 m
12. Two-way Roadway width (m)	5m	5m	5m	-	-


Note:

- All signs to comply with Chapter 8 of the "Traffic Signs Manual"-Guidance Document-2019.
- All Traffic Management to be carried out in accordance with Chapter 8 of the "Traffic Signs Manual".
- Detailed Risk Assessment to be carried out prior to the installation of Traffic Management System.
- Exact sign positions to be agreed on site.
- All affected Parties and An Garda Síochána to be notified prior to works commencing.
- Signs to be positioned so as not to cause an obstruction to other road users.
- All signs to be faced with retro-reflective material to class ref 2 of EN 12899.
- "End of Roadworks" sign placed 20m to 50m from end of works area.
- Emergency routes will be maintained.


Proposed Main St and R132 Closure
Scale: N.T.S.



Rev:	Description:	Date:	Job Details: Proposed Traffic Management Plan for Irish Life Fingal 10k Run, Swords Sunday, 12th July, 2026		Drawing: Proposed Main St and R132 Closure		Dwg no: 02
			Sheet:		CAD File ref.:	Drawn By: DM	Rev:
						Date: June 2026	Scale: As Shown

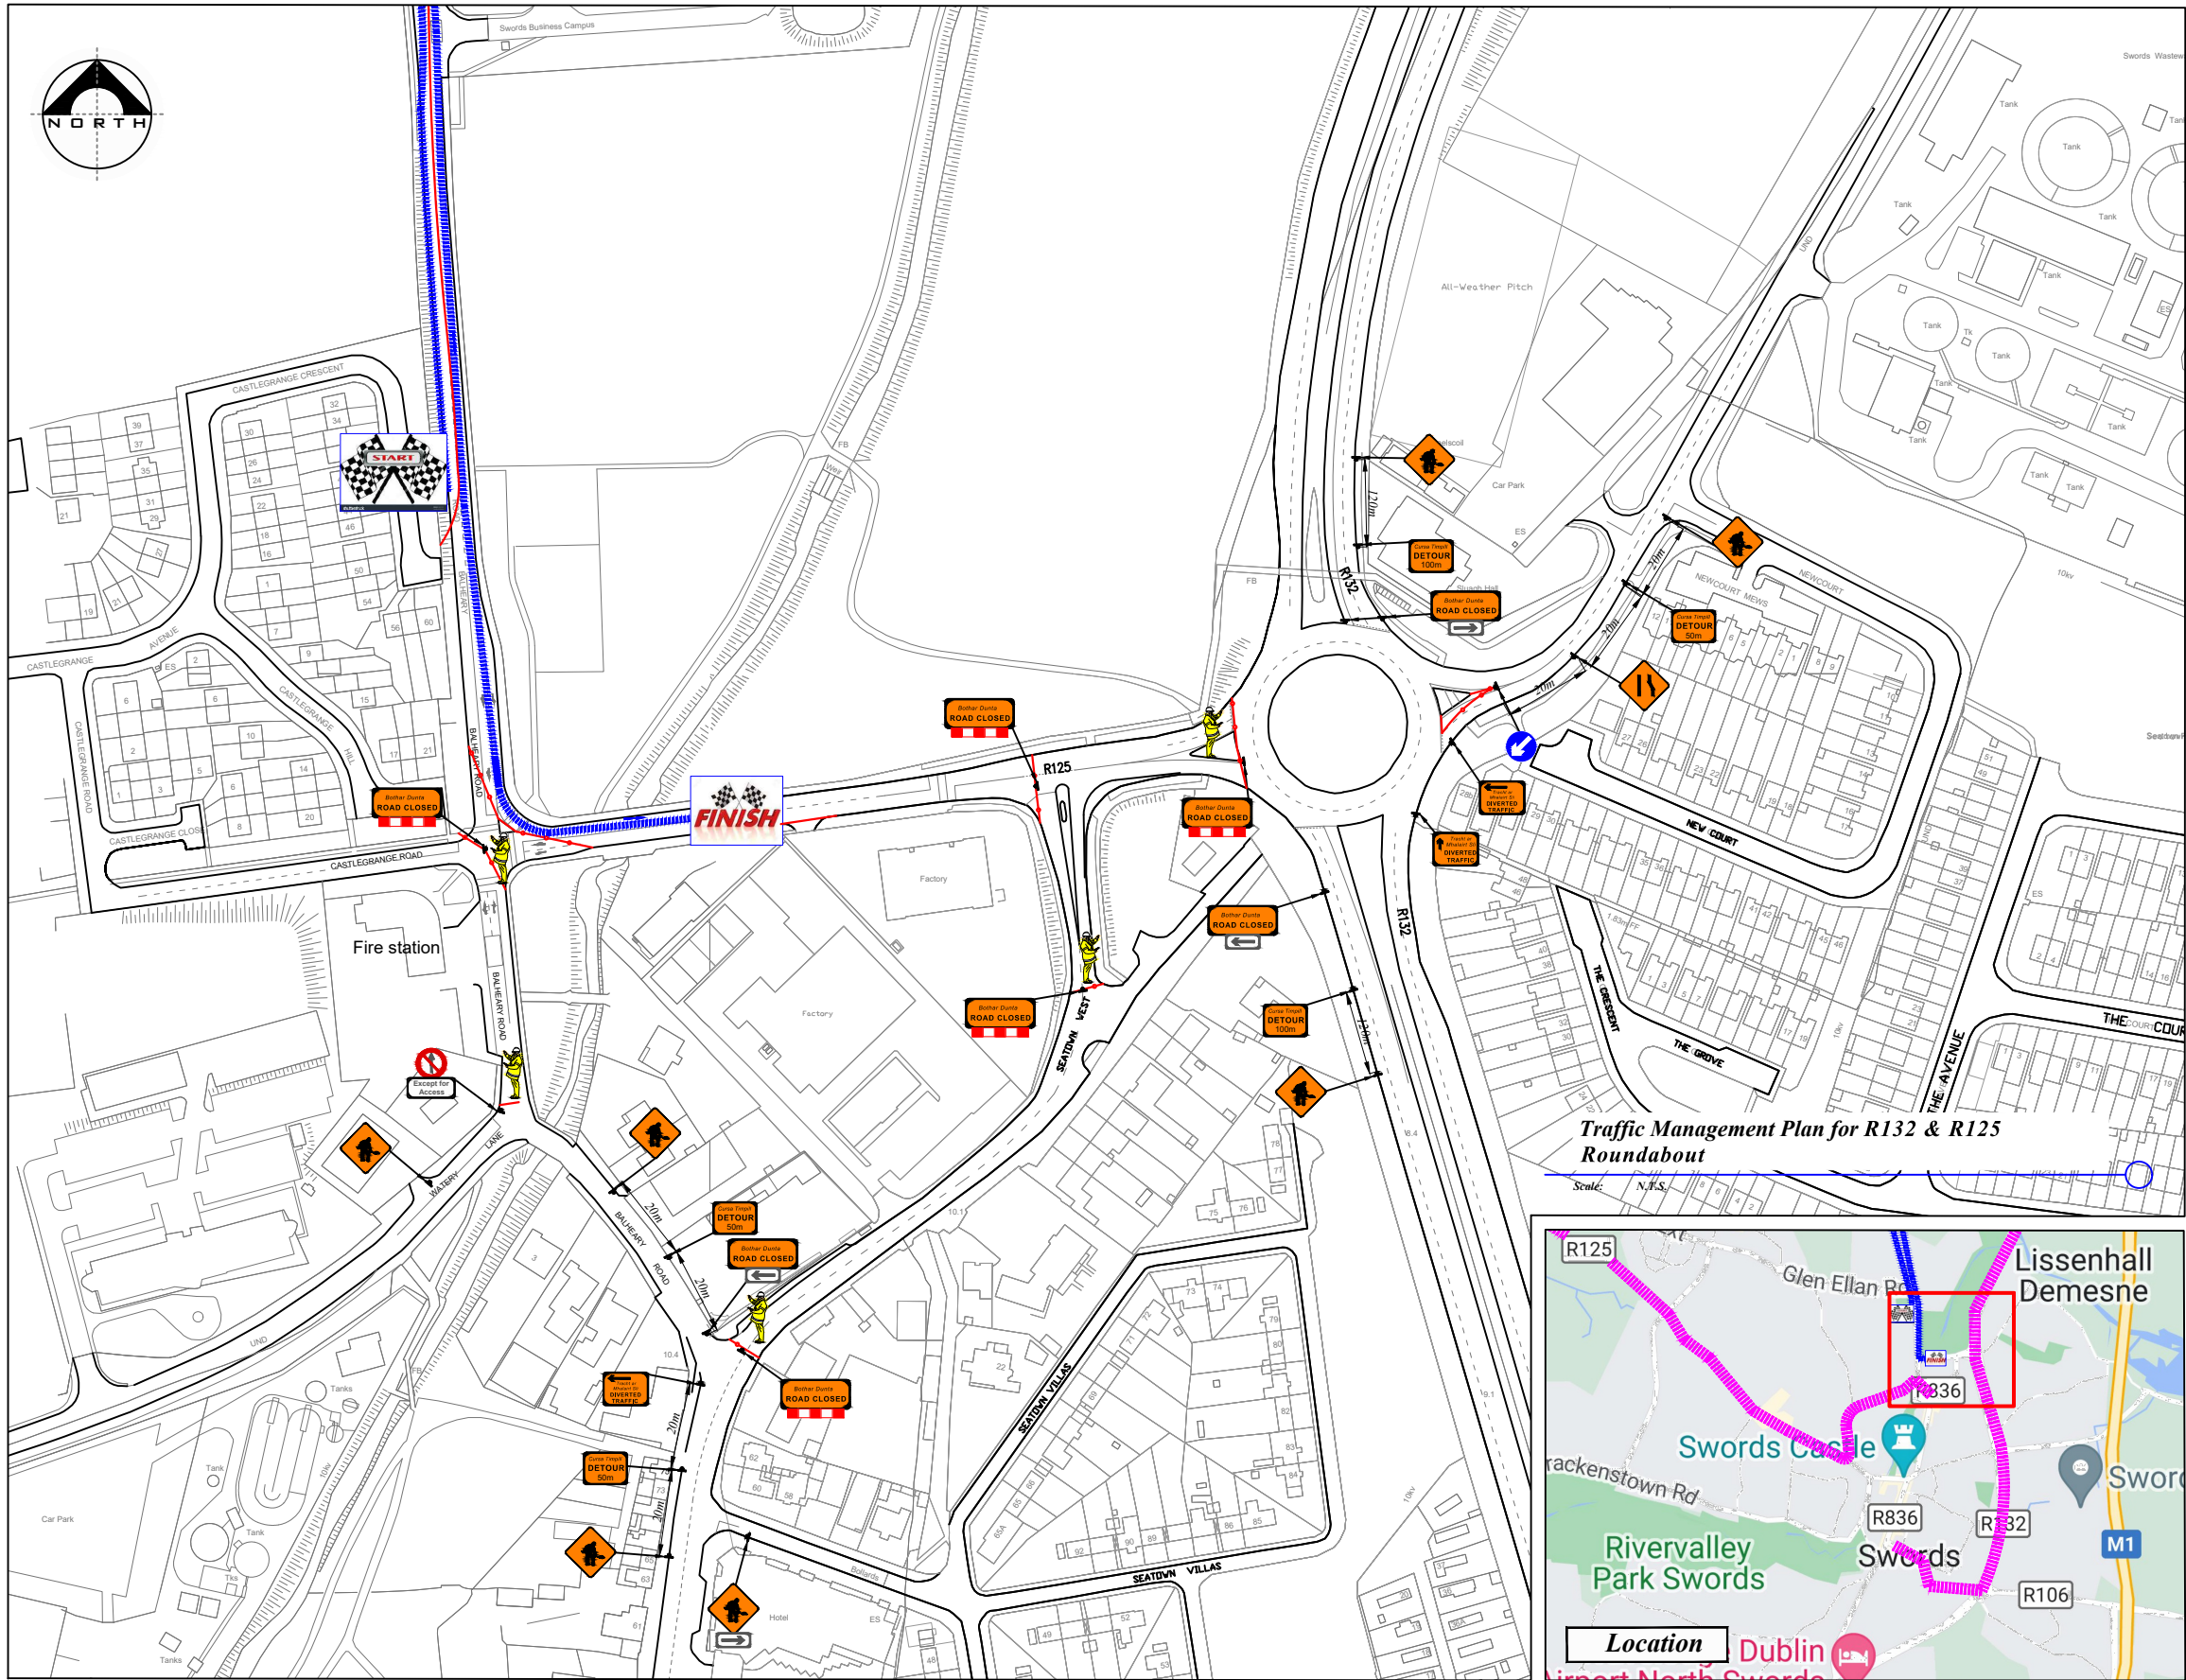

Traffic Management Plan for R132 & R125 Roundabout

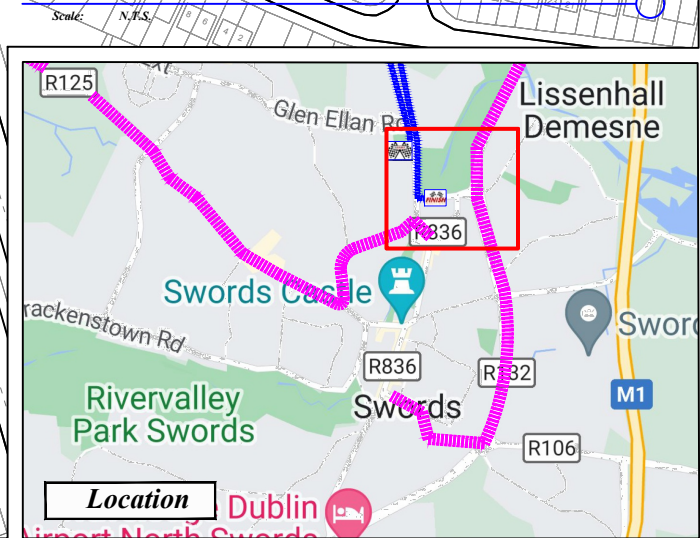

LEGEND	
	Sign Location
	Lane Closed Barrier
	Event Route
	Diversion Route
	Traffic Cones
	Approved Barrier
	Traffic Management Operative

Works TTM type:	Static Type A				
Design Parameters:	Design Type A: >12h				
	LV-1 (I)	LV-1 (III)	LV-1 (IV)	LV-2 (I)	LV-2 (II)
1. Minimum Sign Size mm	450	600	600	600	750
2. Statutory Speed of the Road	30km/h	50	60	80	100
3. Distance between Advance Signs	10m	20m	20m	120m	200m
4. Number of Advance Signs	1 (<12h) 2 (>12h)	2	3 (<12h) 2 (>12h)	3 (<12h) 4 (>12h)	3 (<12h) 4 (>12h)
5. Minimum Visibility of Signs	25m	50m	60m	90m	120m
6. Longitudinal Safety Zone	0.5m	5m	15m	45m	60m
7. Lateral Safety Zone	0.5m	0.5m	0.5m	1.2m	1.2m
8. Leading Taper	1in1m	1in5m	1in10m	1in40	Lane Bank (W/Side)
9. Maximum at Tapers Cone Space	1m	3m	3m	3m	3m
10. Maximum Longitudinal Cone Space	3m	3m	6m	12m	12m
11. Lane Width (m)	2.5m	3 (2.5)	3 (2.5)	3 m	3 m
12. Two-way Roadway width (m)	5m	5m	5m	-	-

- Note:**
1. All signs to comply with Chapter 8 of the "Traffic Signs Manual"-Guidance Document-2019.
 2. All Traffic Management to be carried out in accordance with Chapter 8 of the "Traffic Signs Manual".
 3. Detailed Risk Assessment to be carried out prior to the installation of Traffic Management System.
 4. Exact sign positions to be agreed on site.
 5. All affected Parties and An Garda Síochána to be notified prior to works commencing.
 6. Signs to be positioned so as not to cause an obstruction to other road users.
 7. All signs to be faced with retro-reflective material to class ref 2 of EN 12899.
 8. "End of Roadworks" sign placed 20m to 50m from end of works area.
 9. Emergency routes will be maintained.



Rev:	Description:	Date:

Job Details:	
Proposed Traffic Management Pla for Irish Life Fingal 10k Run, Swords Sunday, 12th July, 2026	
Sheet:	CAD File ref.:

Drawing:	
TMP for R132 & R125 Roundabout	
Drawn By:	Date:
DM	June 2026

Dwg no:
03
Rev:
Scale:
As Shown

Scale: *N.T.S.*



St Marys



	<i>Sign Location</i>
	<i>Lane Closed Barrier</i>
	<i>Event Route</i>
	<i>Diversion Route</i>
	<i>Traffic Cones</i>
	<i>Traffic Management Operative</i>

Works TTM type:	Static Type A				
	Design Type A: >12h				
<u>Design Parameters:</u>	LV-1 (I)	LV-1 (III)	LV-1 (IV)	LV-2 (I)	LV-2 (II)
1. Minimum Sign Size mm	450	600	600	600	750
2. Statutory Speed of the Road	30km/h	50	60	80	100
3. Distance between Advance Signs	10m	20m	20m	120m	200m
4. Number of Advance Signs	1 (<12h) 2 (>12h)	2	3 (<12h) 2 (>12h)	3 (<12h) 4 (>12h)	3 (<12h) 4 (>12h)
5. Minimum Visibility of Signs	25m	50m	60m	90m	120m
6. Longitudinal Safety Zone	0.5m	5m	15m	45m	60m
7. Lateral Safety Zone	0.5m	0.5m	0.5m	1.2m	1.2m
8. Leading Taper	1in1m	1in5m	1in10m	1in40m	Lane-Width 20:5-1in10
9. Maximum at Tapers Cone Space	1m	3m	3m	3m	3m
10. Maximum Longitudinal Cone Space	3m	3m	6m	12m	12m
11. Lane Width (m)	2.5m	3	3 (2.5)	3 m	3 m
12. Two-way Roadway width (m)	5m	5m	5m	-	-

1. *All signs to comply with Chapter 8 of the "Traffic Signs Manual"-Guidance Document-2019.*
2. *All Traffic Management to be carried out in accordance with Chapter 8 of the "Traffic Signs Manual".*
3. *Detailed Risk Assessment to be carried out prior to the installation of Traffic Management System.*
4. *Exact sign positions to be agreed on site.*
5. *All affected Parties and An Garda Síochána to be notified prior to works commencing.*
6. *Signs to be positioned so as not to cause an obstruction to other road users.*
7. *All signs to be faced with retro-reflective material to class ref 2 of EN 12899.*
8. *"End of Roadworks" sign placed 20m to 50m from end of works area.*
9. *Emergency routes will be maintained.*

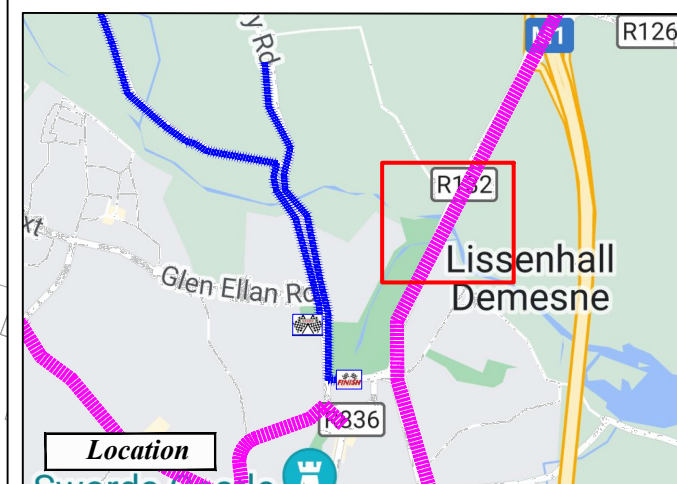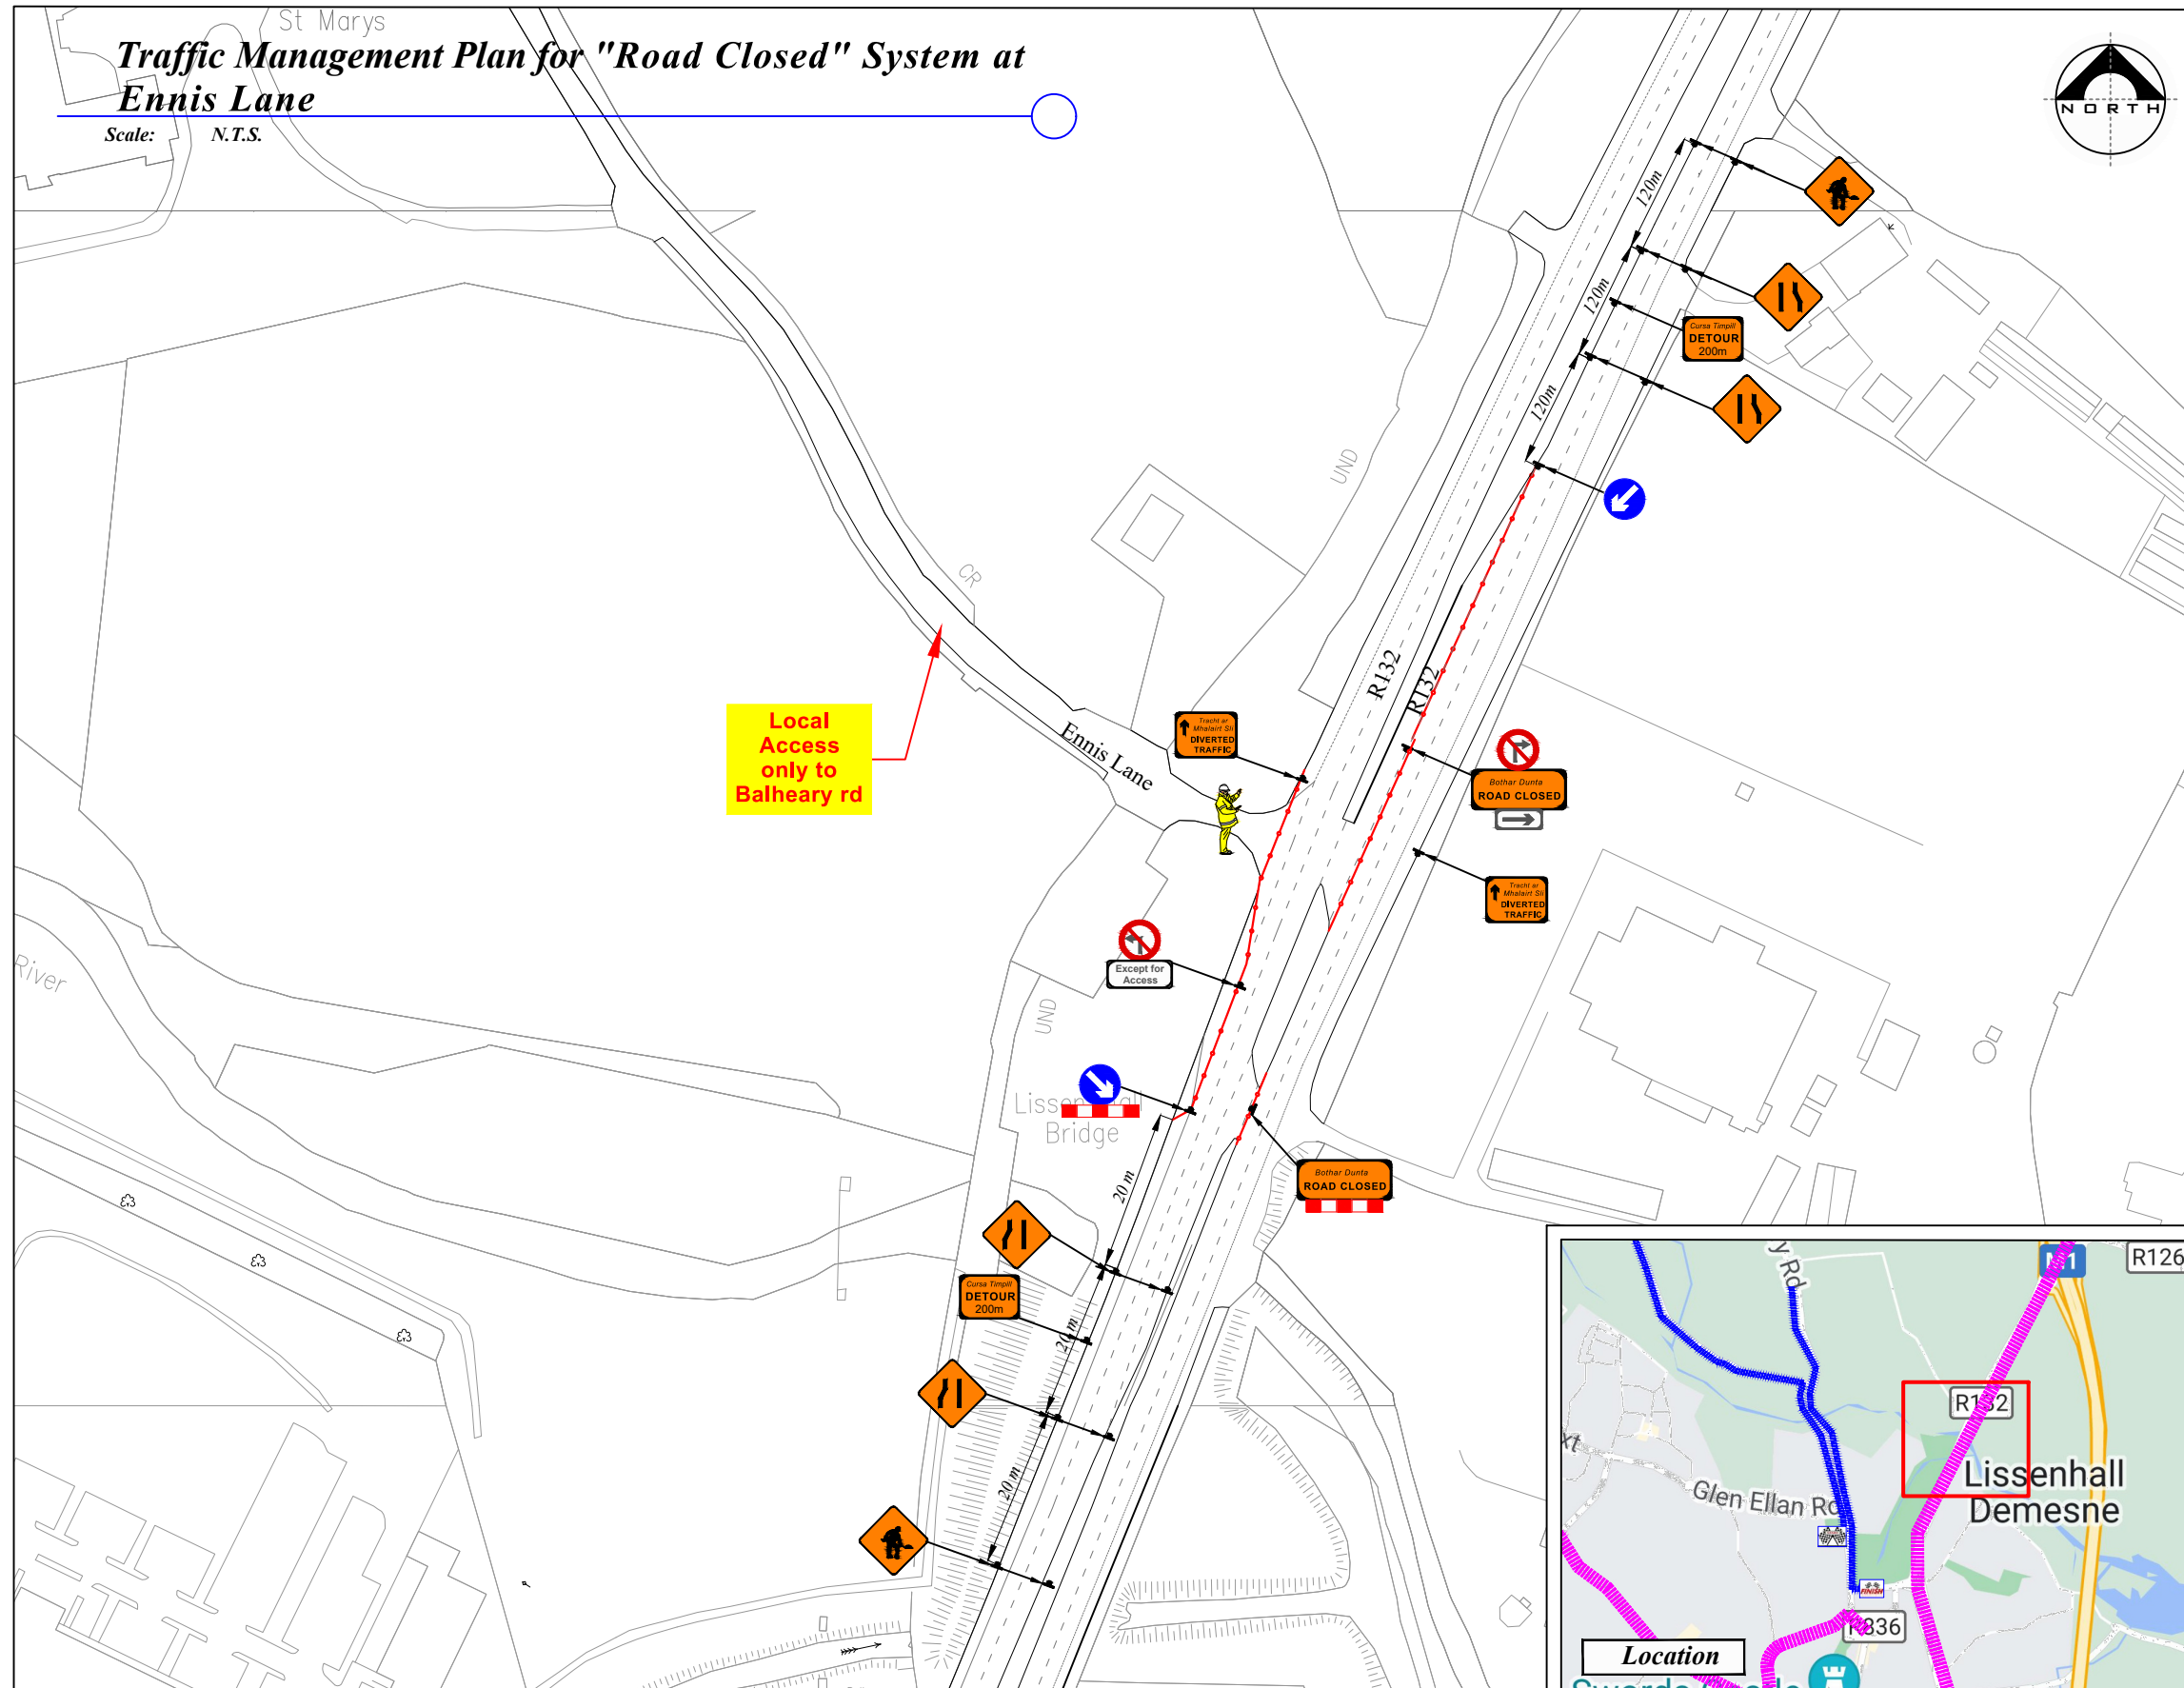

<i>Rev:</i>	<i>Description:</i>	<i>Date:</i>	<i>Job Details:</i>		<i>Drawing:</i>		<i>Dwg no:</i>
			Proposed Traffic Management Pla for Irish Life Fingal 10k Run, Swords Sunday, 12th July, 2026		TMP for "Road Closed" System at Ennis Lane		04
							<i>Rev:</i>
			<i>Sheet:</i>	<i>CAD File ref.:</i>	<i>Drawn By:</i>	<i>Date:</i>	<i>Scale:</i>
					DM	June 2026	As Shown