


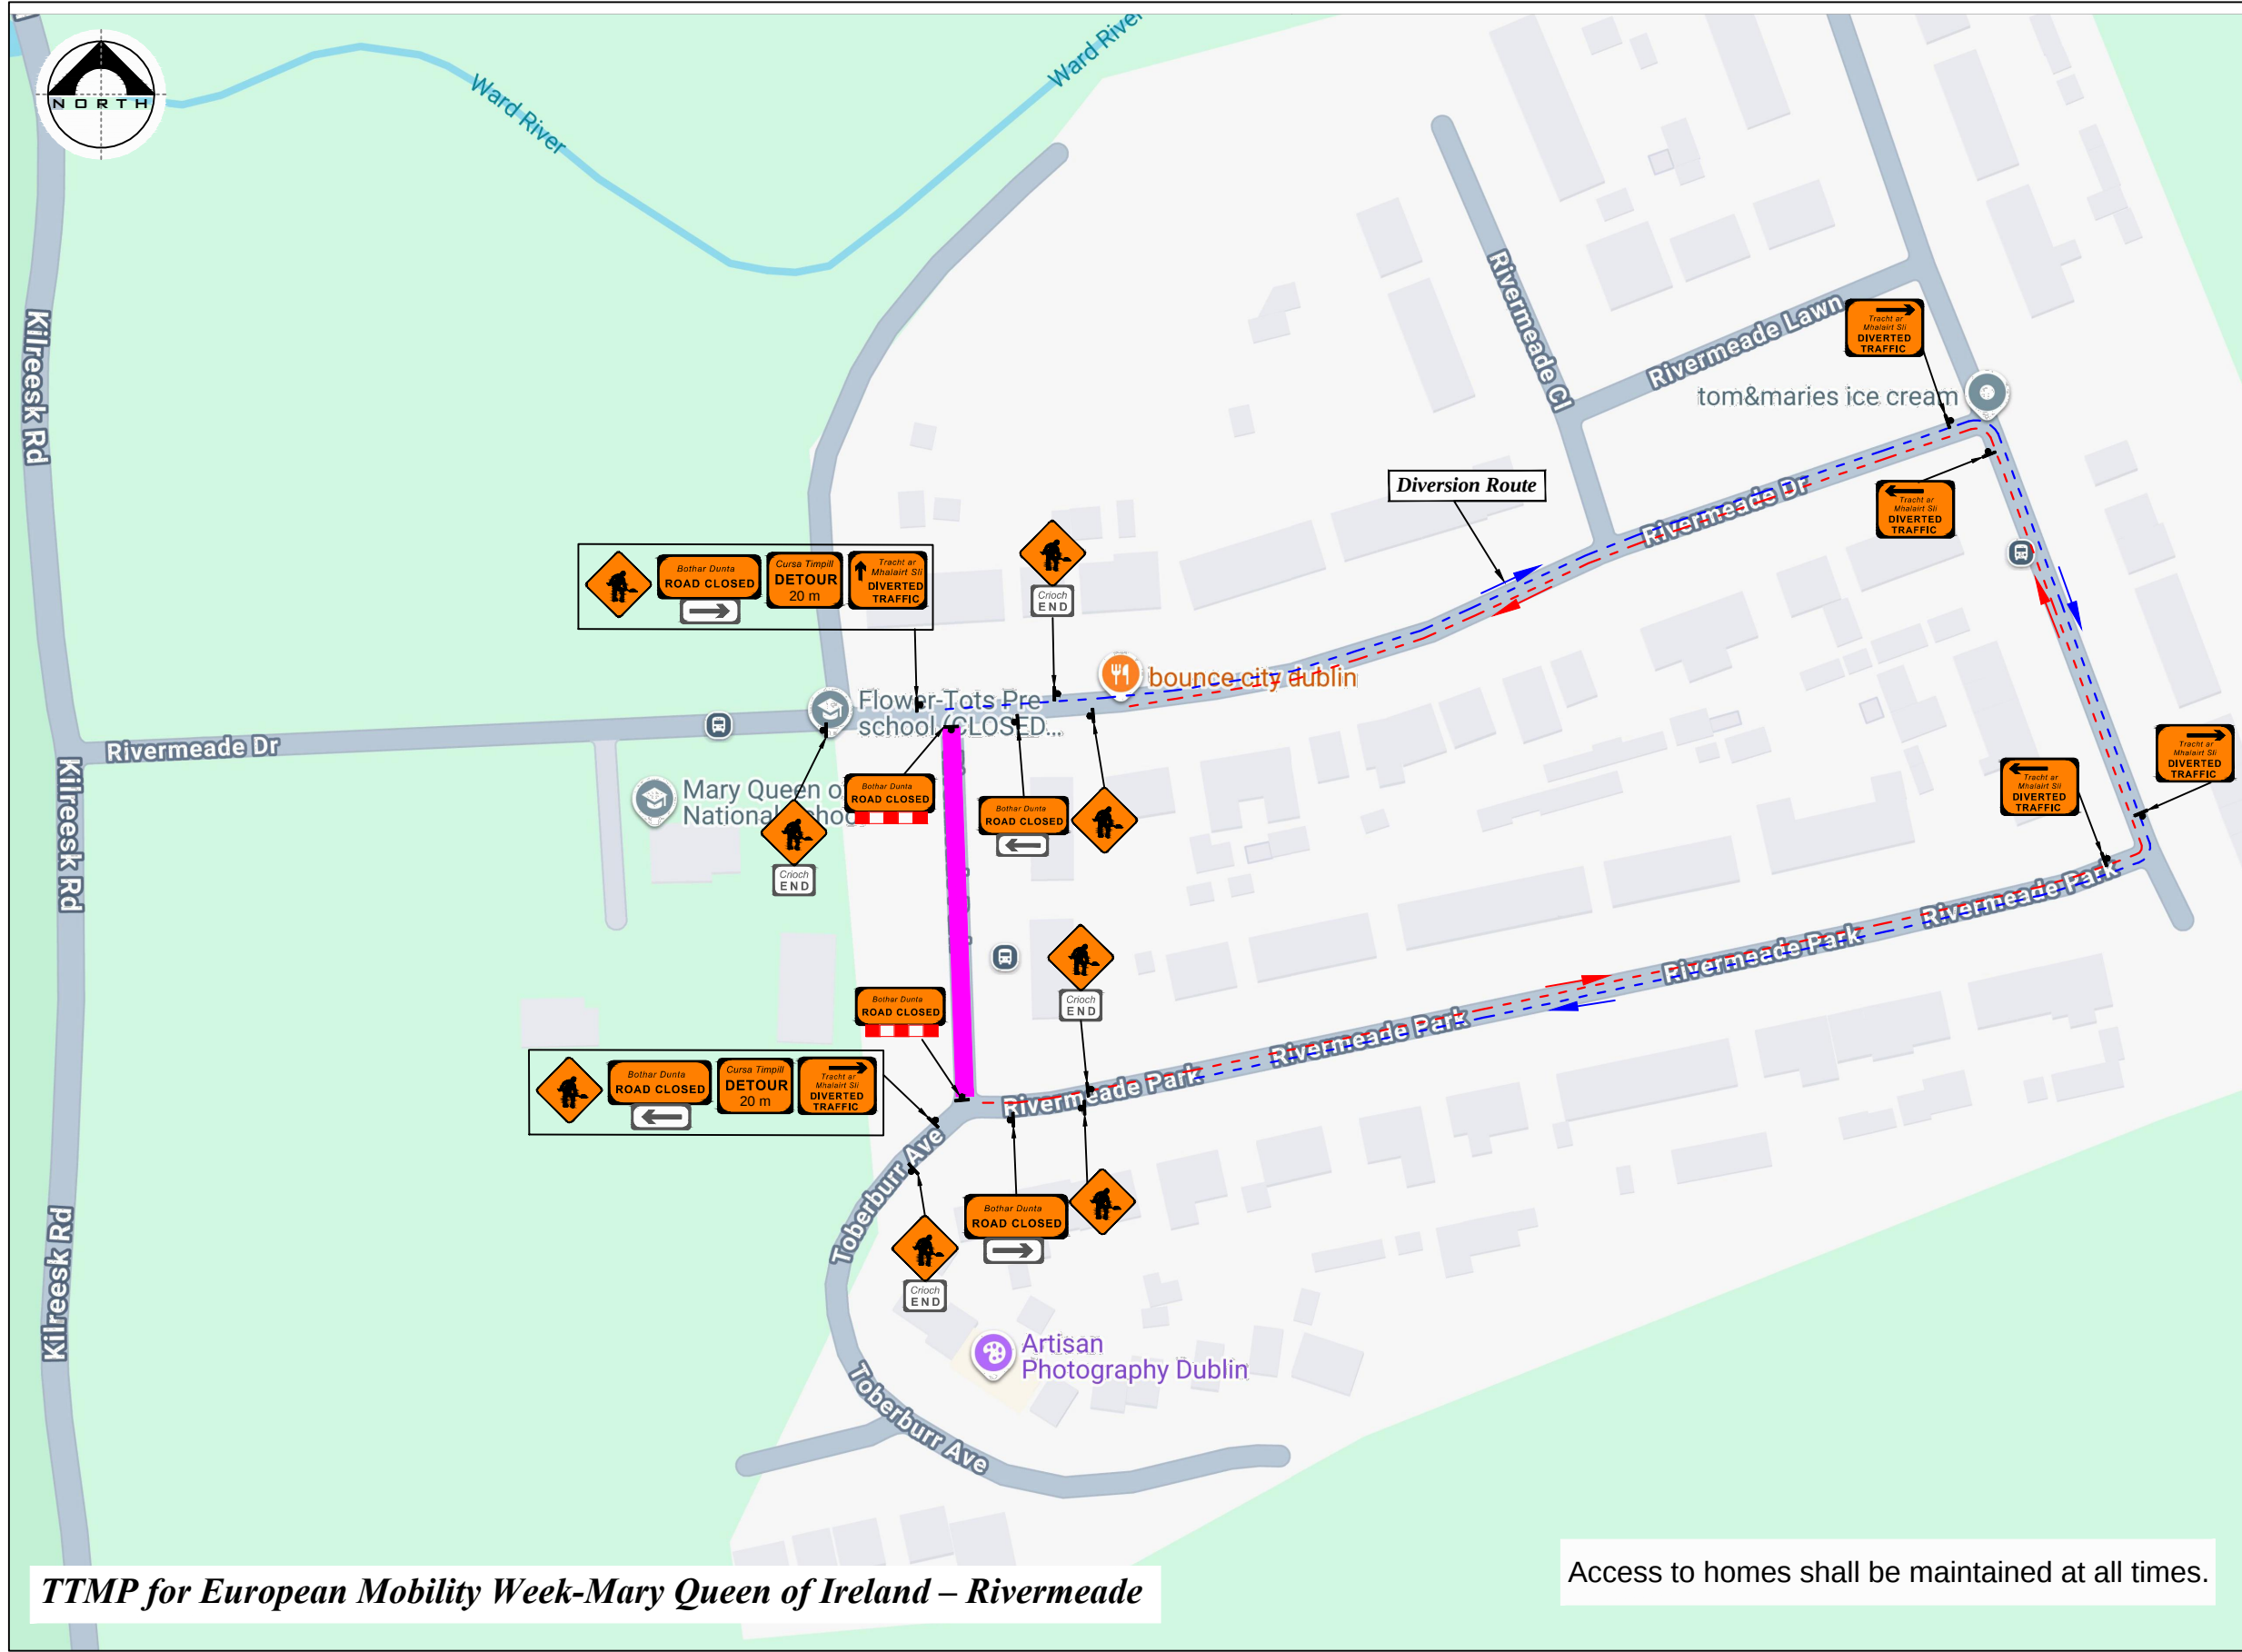

LEGEND

- Sign Location
- Lateral Safety Zone
- Barriers
- Traffic Cones
- Event Area
- Proposed diversion route

Design Parameters:

	Level 1(i)
1. Statutory Speed of the Road -	30km/h
2. Cumulative Distance m	10
3. Distance between Advance Signs:	10m
4. Number of Advance Signs:	1 No
5. Minimum Visibility of Signs:	25m
6. Longitudinal Safety Zone:	0.5
7. Leading Taper:	45deg
8. Max. at Tapers Cone Space:	1m
9. Maxi. Longitudinal Cone Space:	3m
10. Cone Height	750mm
11. Sign Size	450mm

Note:

- All signs to comply with Chapter 8 of the "Traffic Signs Manual"-Guidance Document-2019.
- All Traffic Management to be carried out in accordance with Chapter 8 of the "Traffic Signs Manual".
- Detailed Risk Assessment to be carried out prior to the installation of Traffic Management System.
- The Contractor shall be responsible for providing all required ramp access to all changes in road surface level where traffic runs on a temporary surface and also for cycle/pedestrian ramps where footpath, cycle paths or any surface which has a level discontinuity as a result of the works.
- Exact sign positions to be agreed on site.
- All safety zones to be maintained at all times.
- All affected Parties and An Garda Síochána to be notified prior to works commencing.
- Signs to be positioned so as not to cause an obstruction to other road users.
- Minimum lane width of 3m to be maintained at all times.
- All signs dimensions to be per Tables 8.2.2.2 - 8.2.2.9 and faced with retro-reflective material to class ref 2 of EN 12899.
- All delineation devices should be designed in accordance with IS EN 13422.
- Safety barrier to be in accordance with IS EN 1317.
- Machinery movements into and out of works area to be marshaled at all times.
- "End of Roadworks" sign placed 20m to 50m from end of works area.
- Closure points to be manned at all time

	Rev:	Description:	Date:	Job Details: European Mobility Week- Mary Queen of Ireland - Rivermeade Park, Toberburr, Co. Dublin		Drawing: Diversion Route		Dwg no: 01
								Rev:
				Sheet:	CAD File ref.:	Drawn By: J.M.	Date: July 2026	Scale: As Shown