
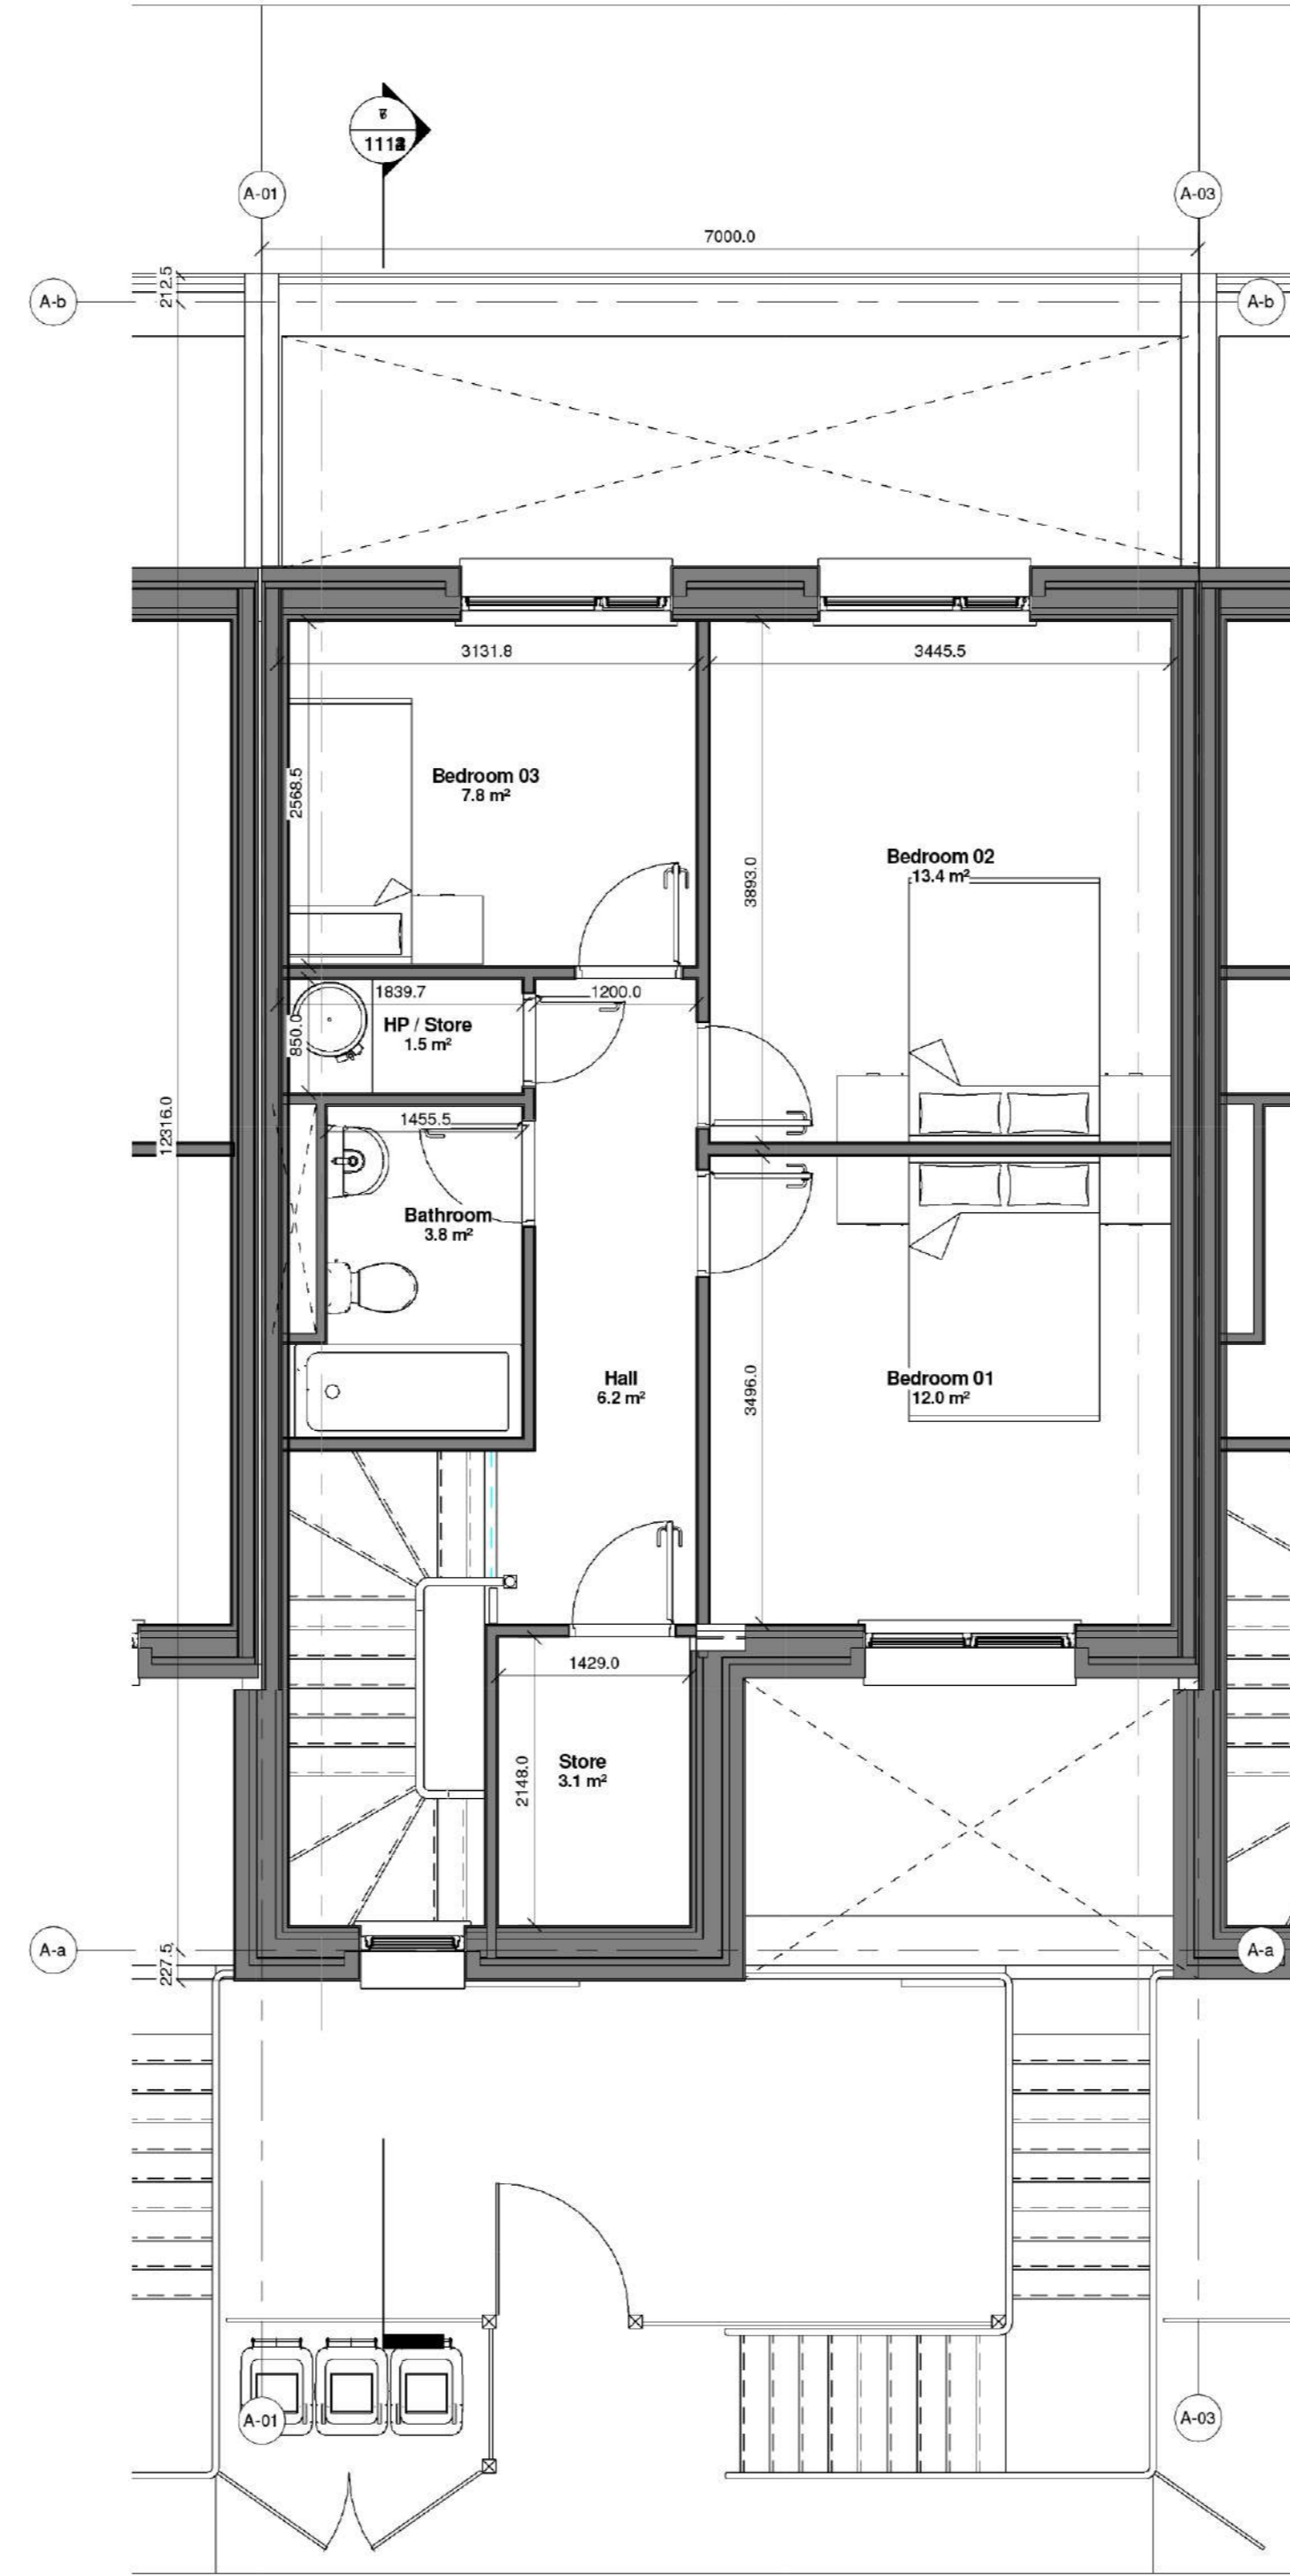
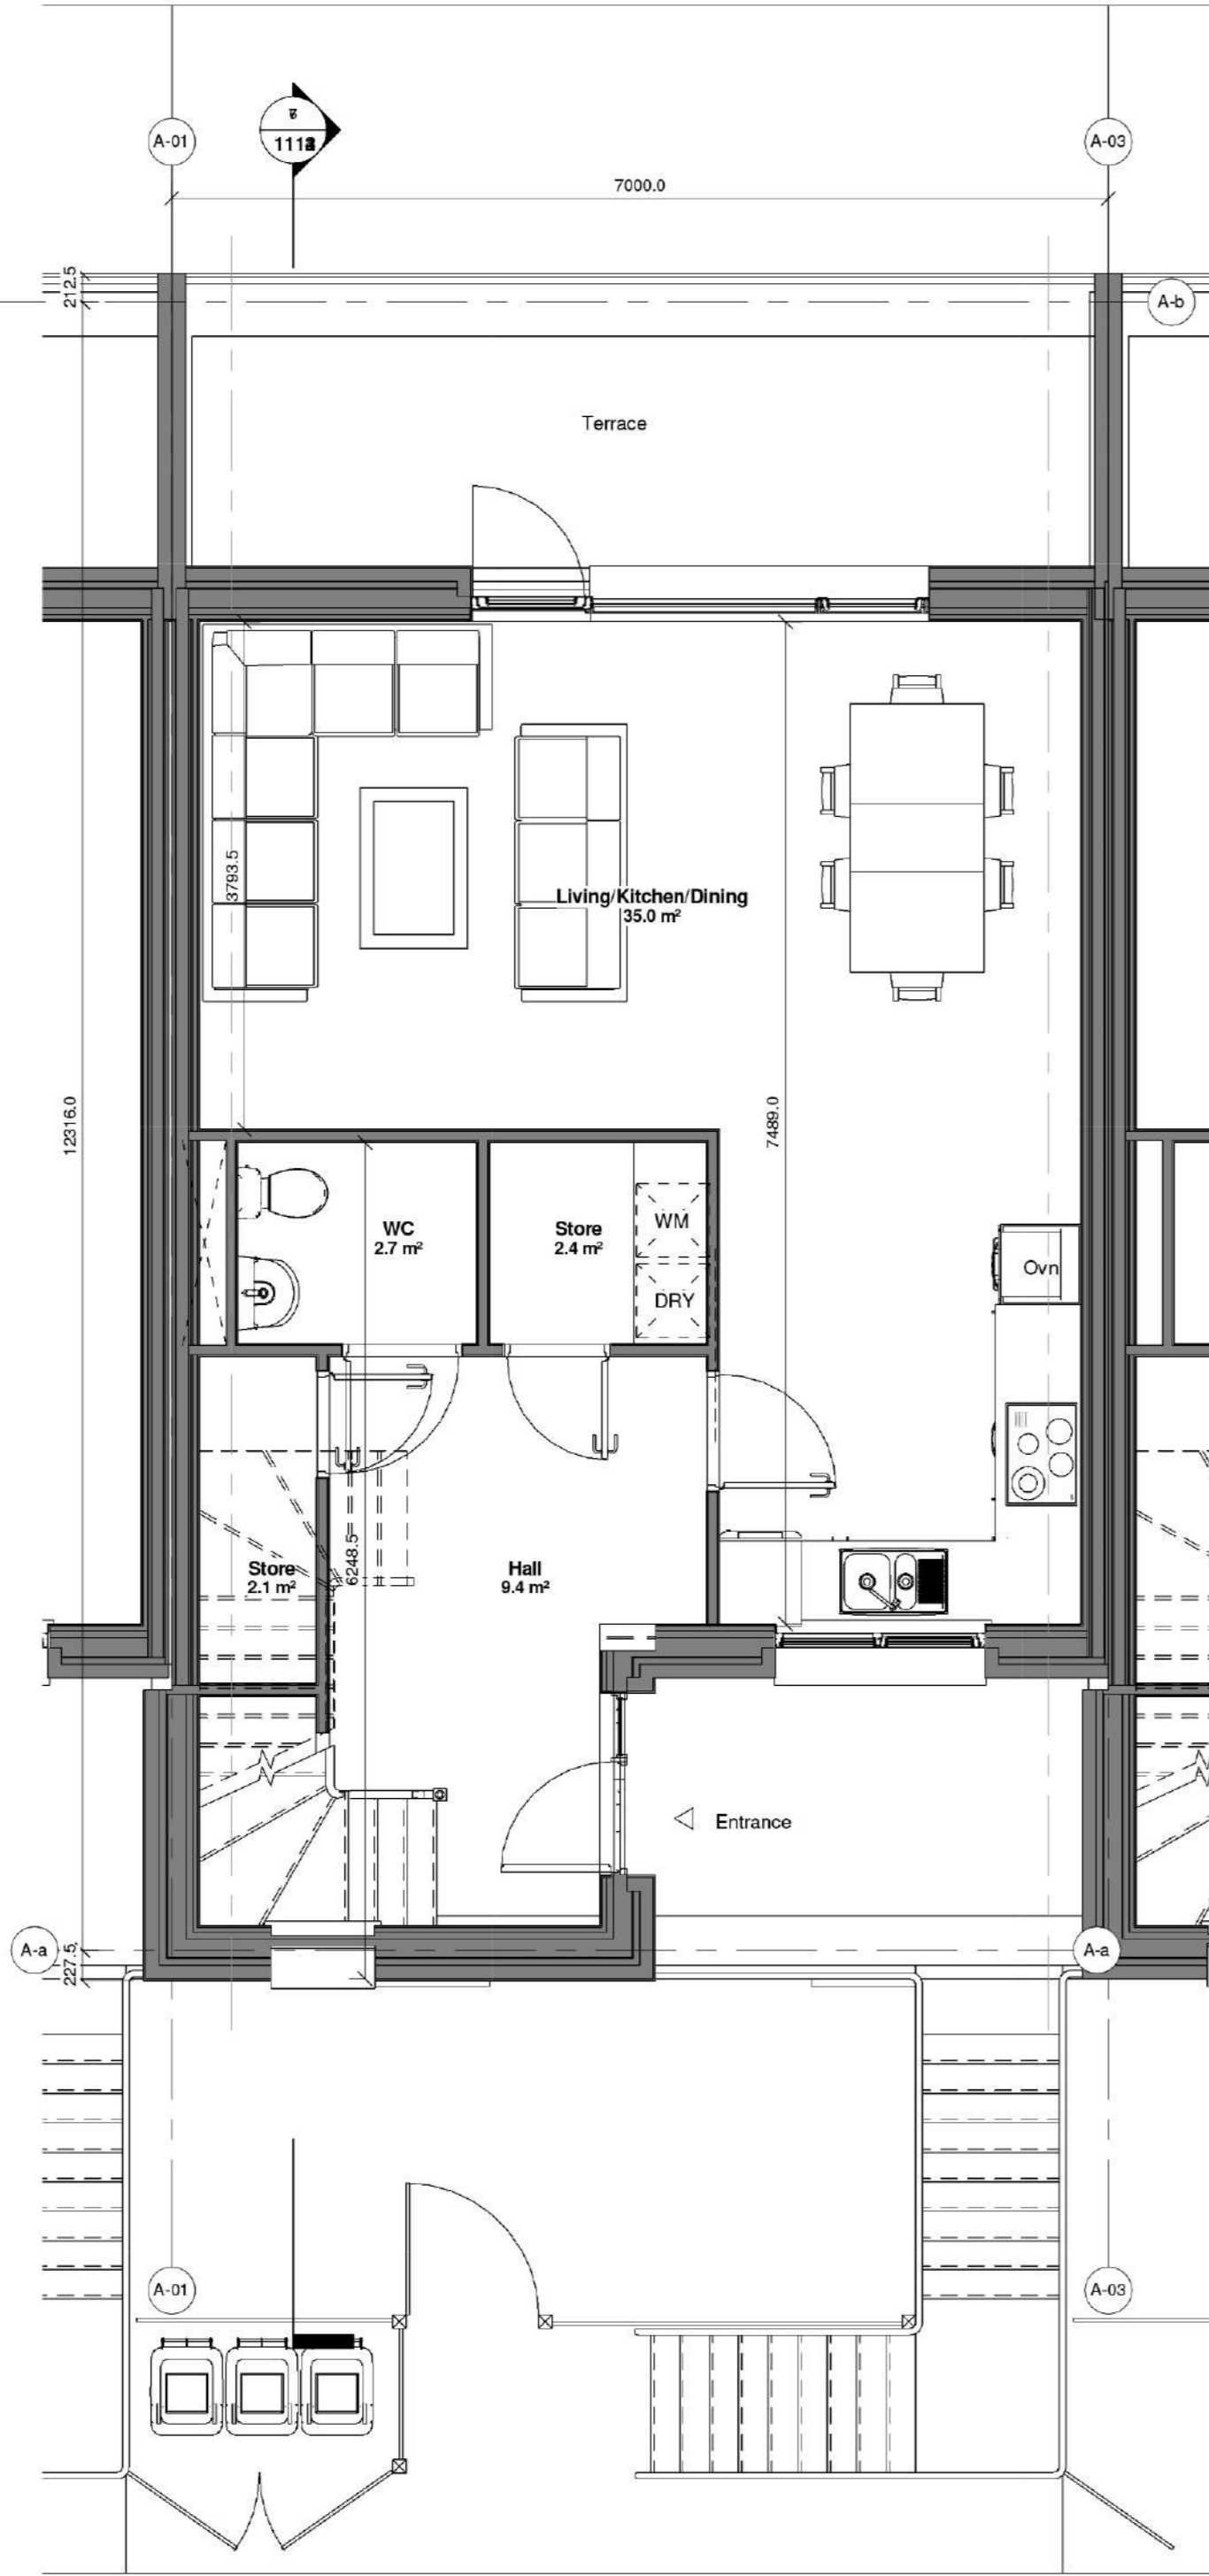


A2

- MID TERRACE
(Render finish)


Ground Floor Apartment: 2 Bed (3 People)
Duplex Apartment: 3 Bed (5 People)

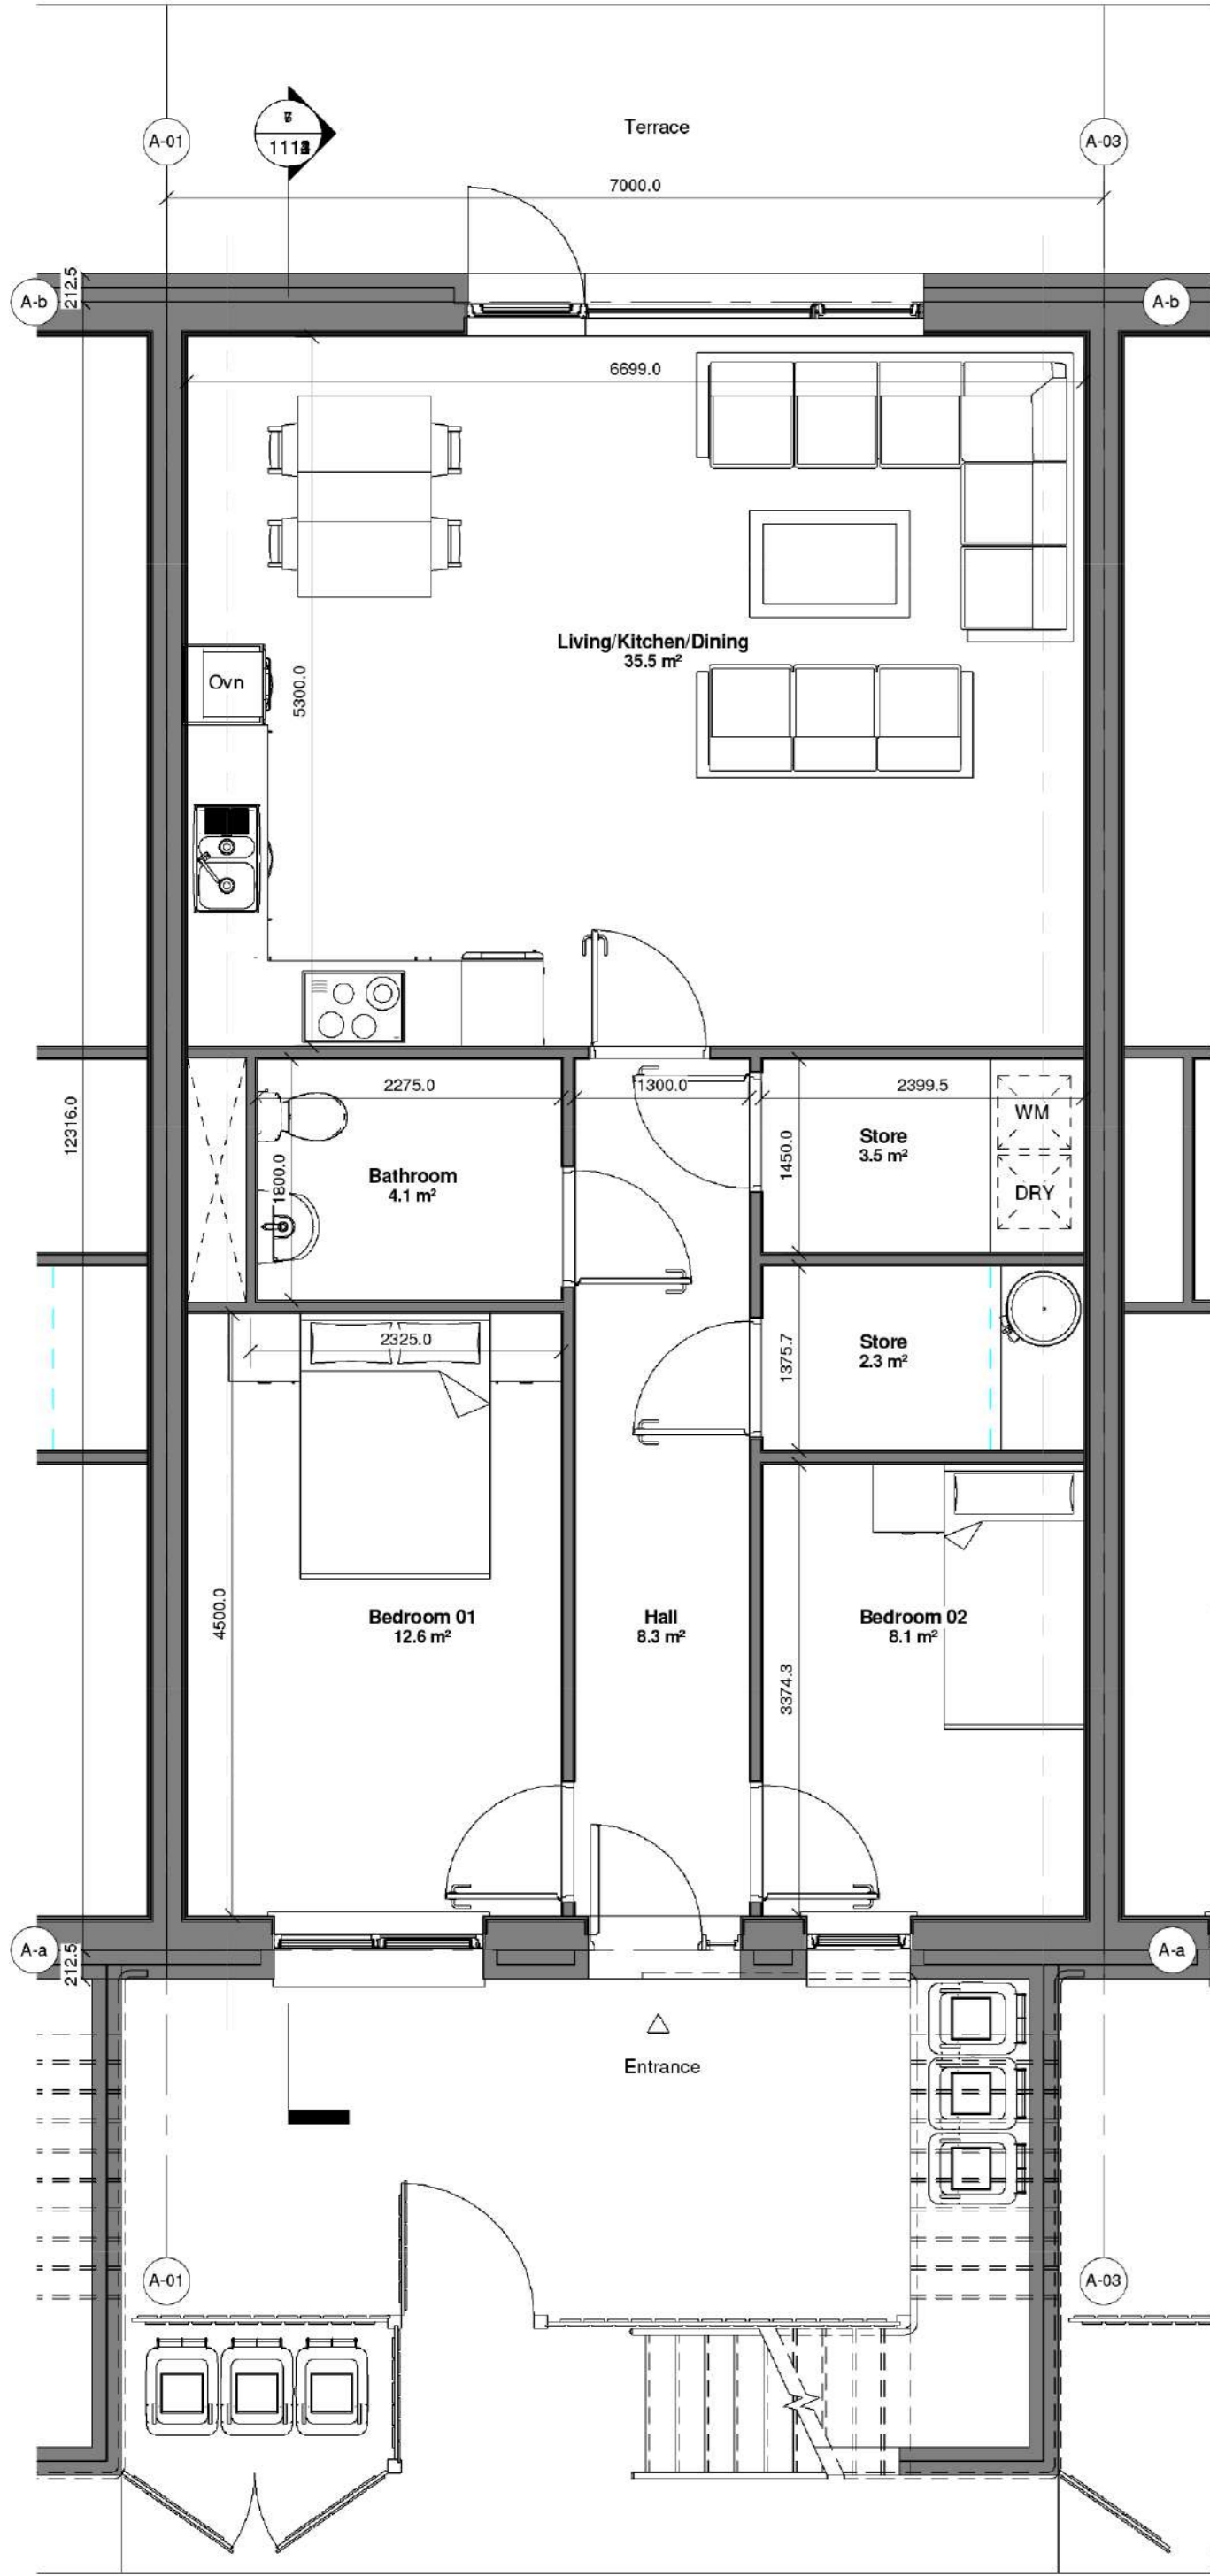


A2_L00 - Ground Floor
1:50

A2_L01 - First Floor
1:50

A2_L01 - Second Floor
1:50

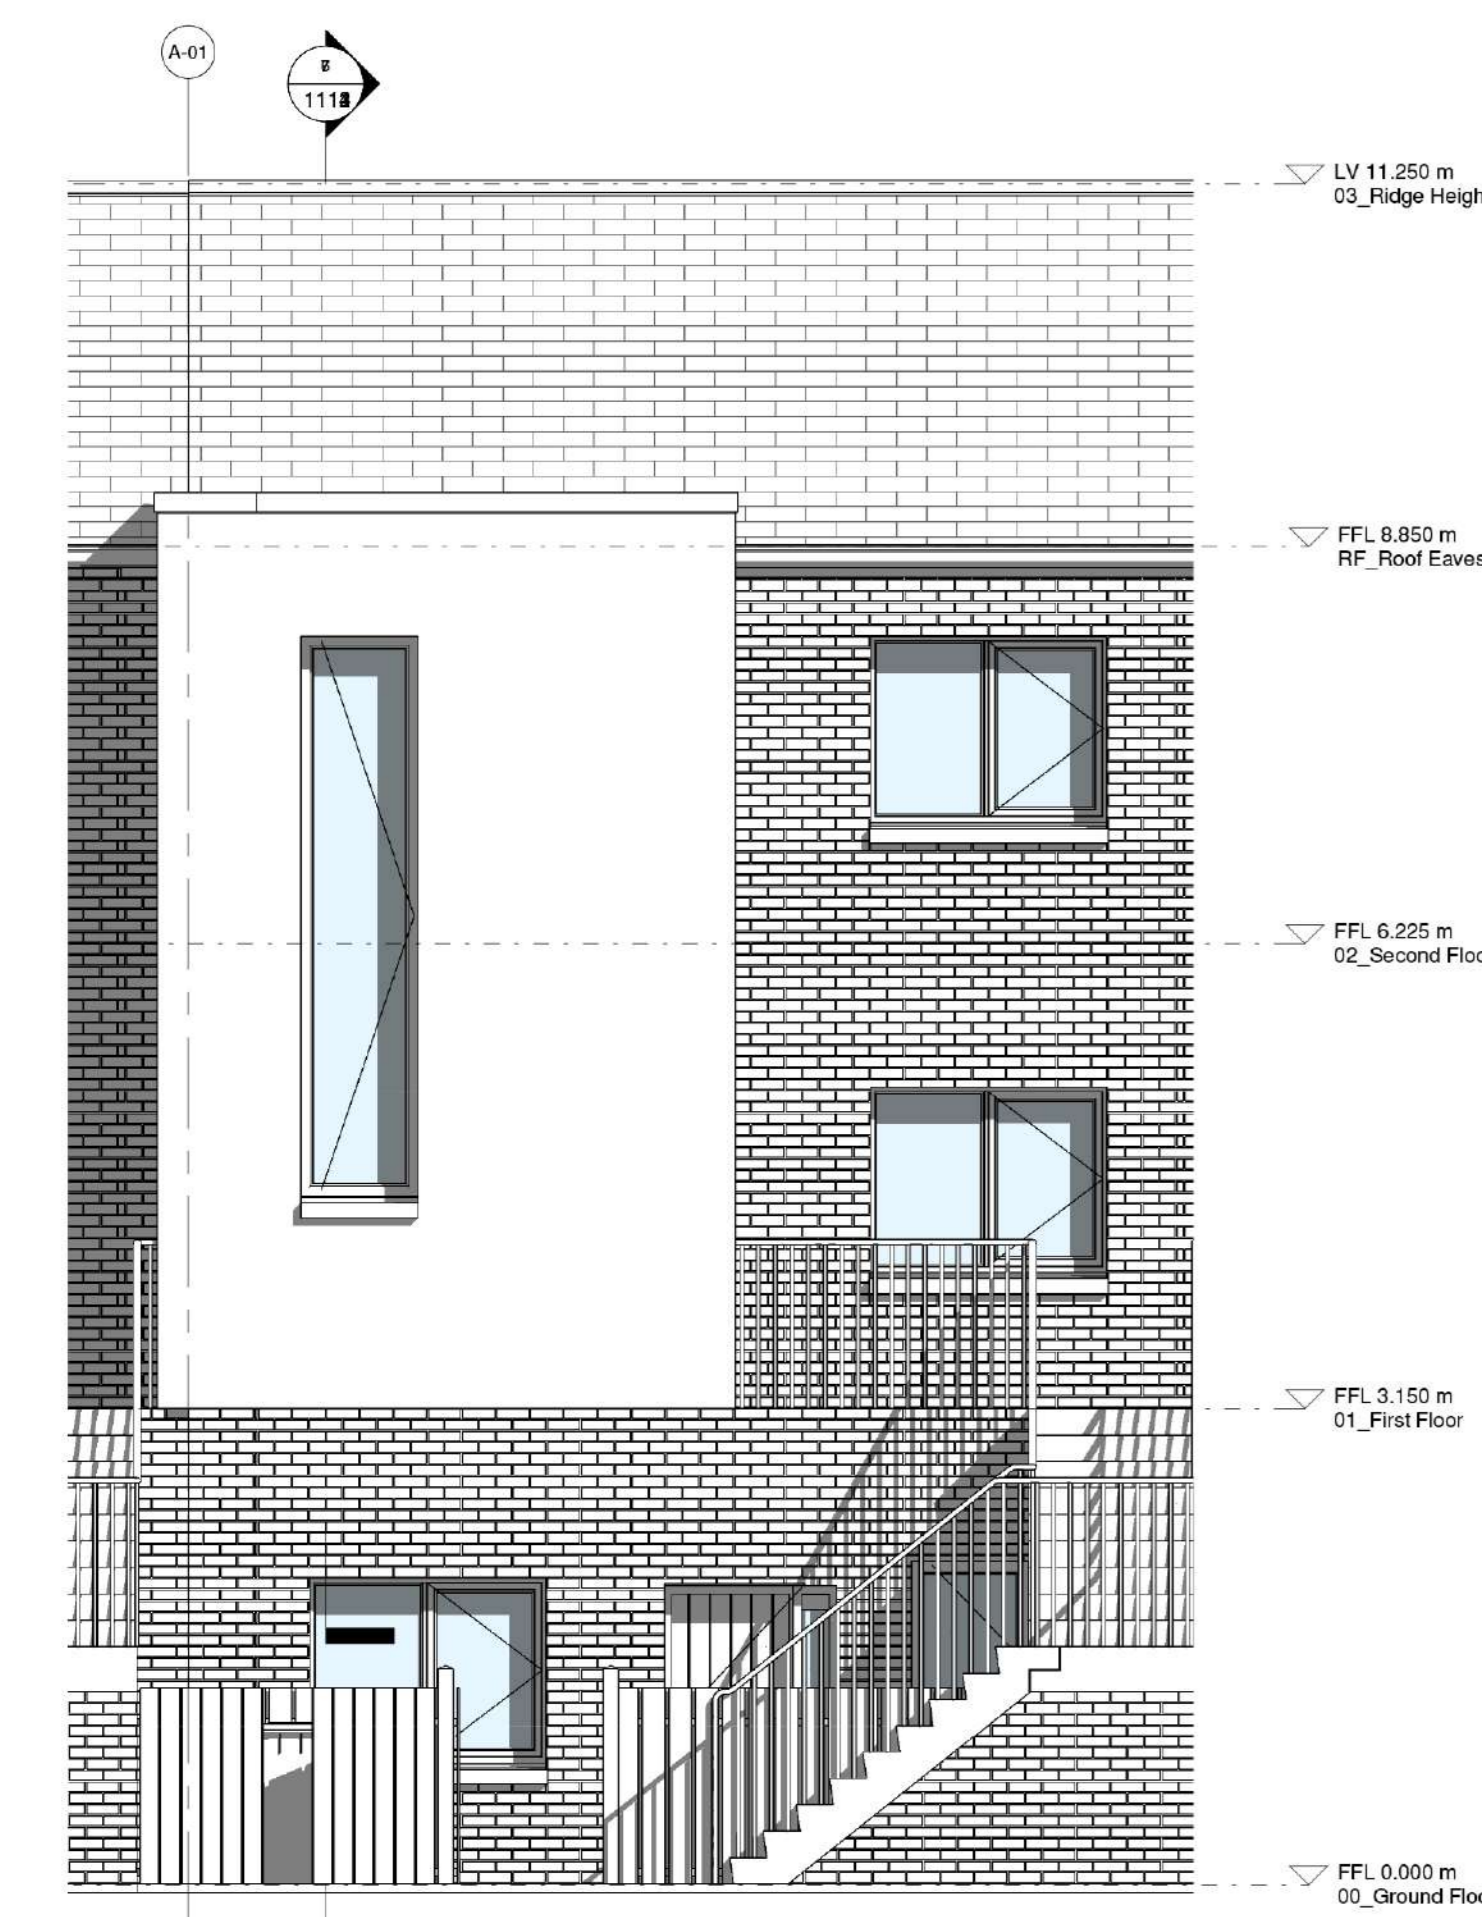


Elevation Type A2 Front
1:50

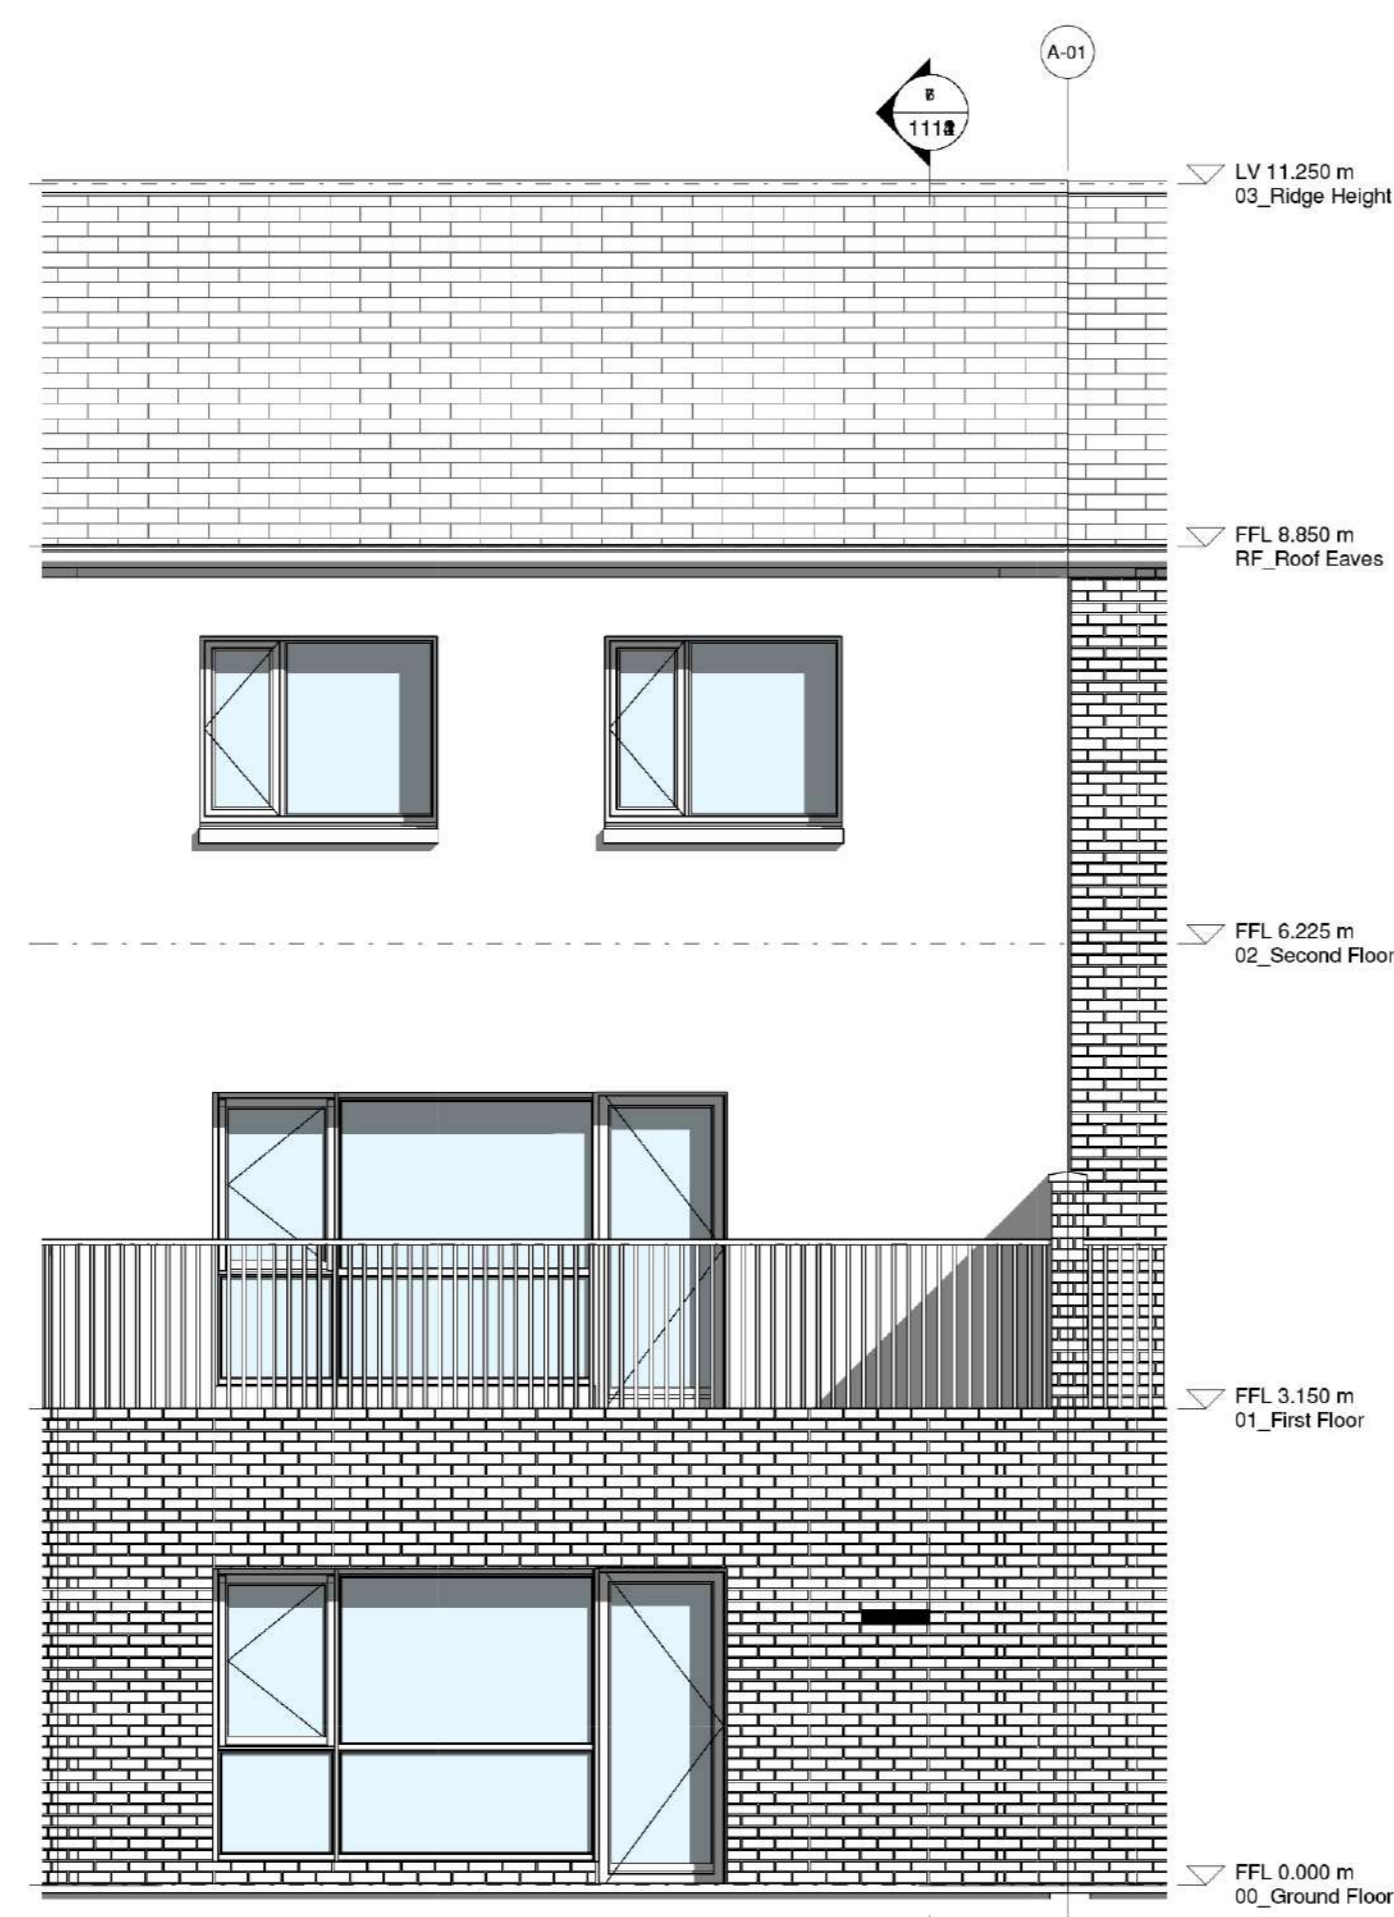

Elevation Type A2 Rear
1:50

Type A2 - Section A-A
1:50

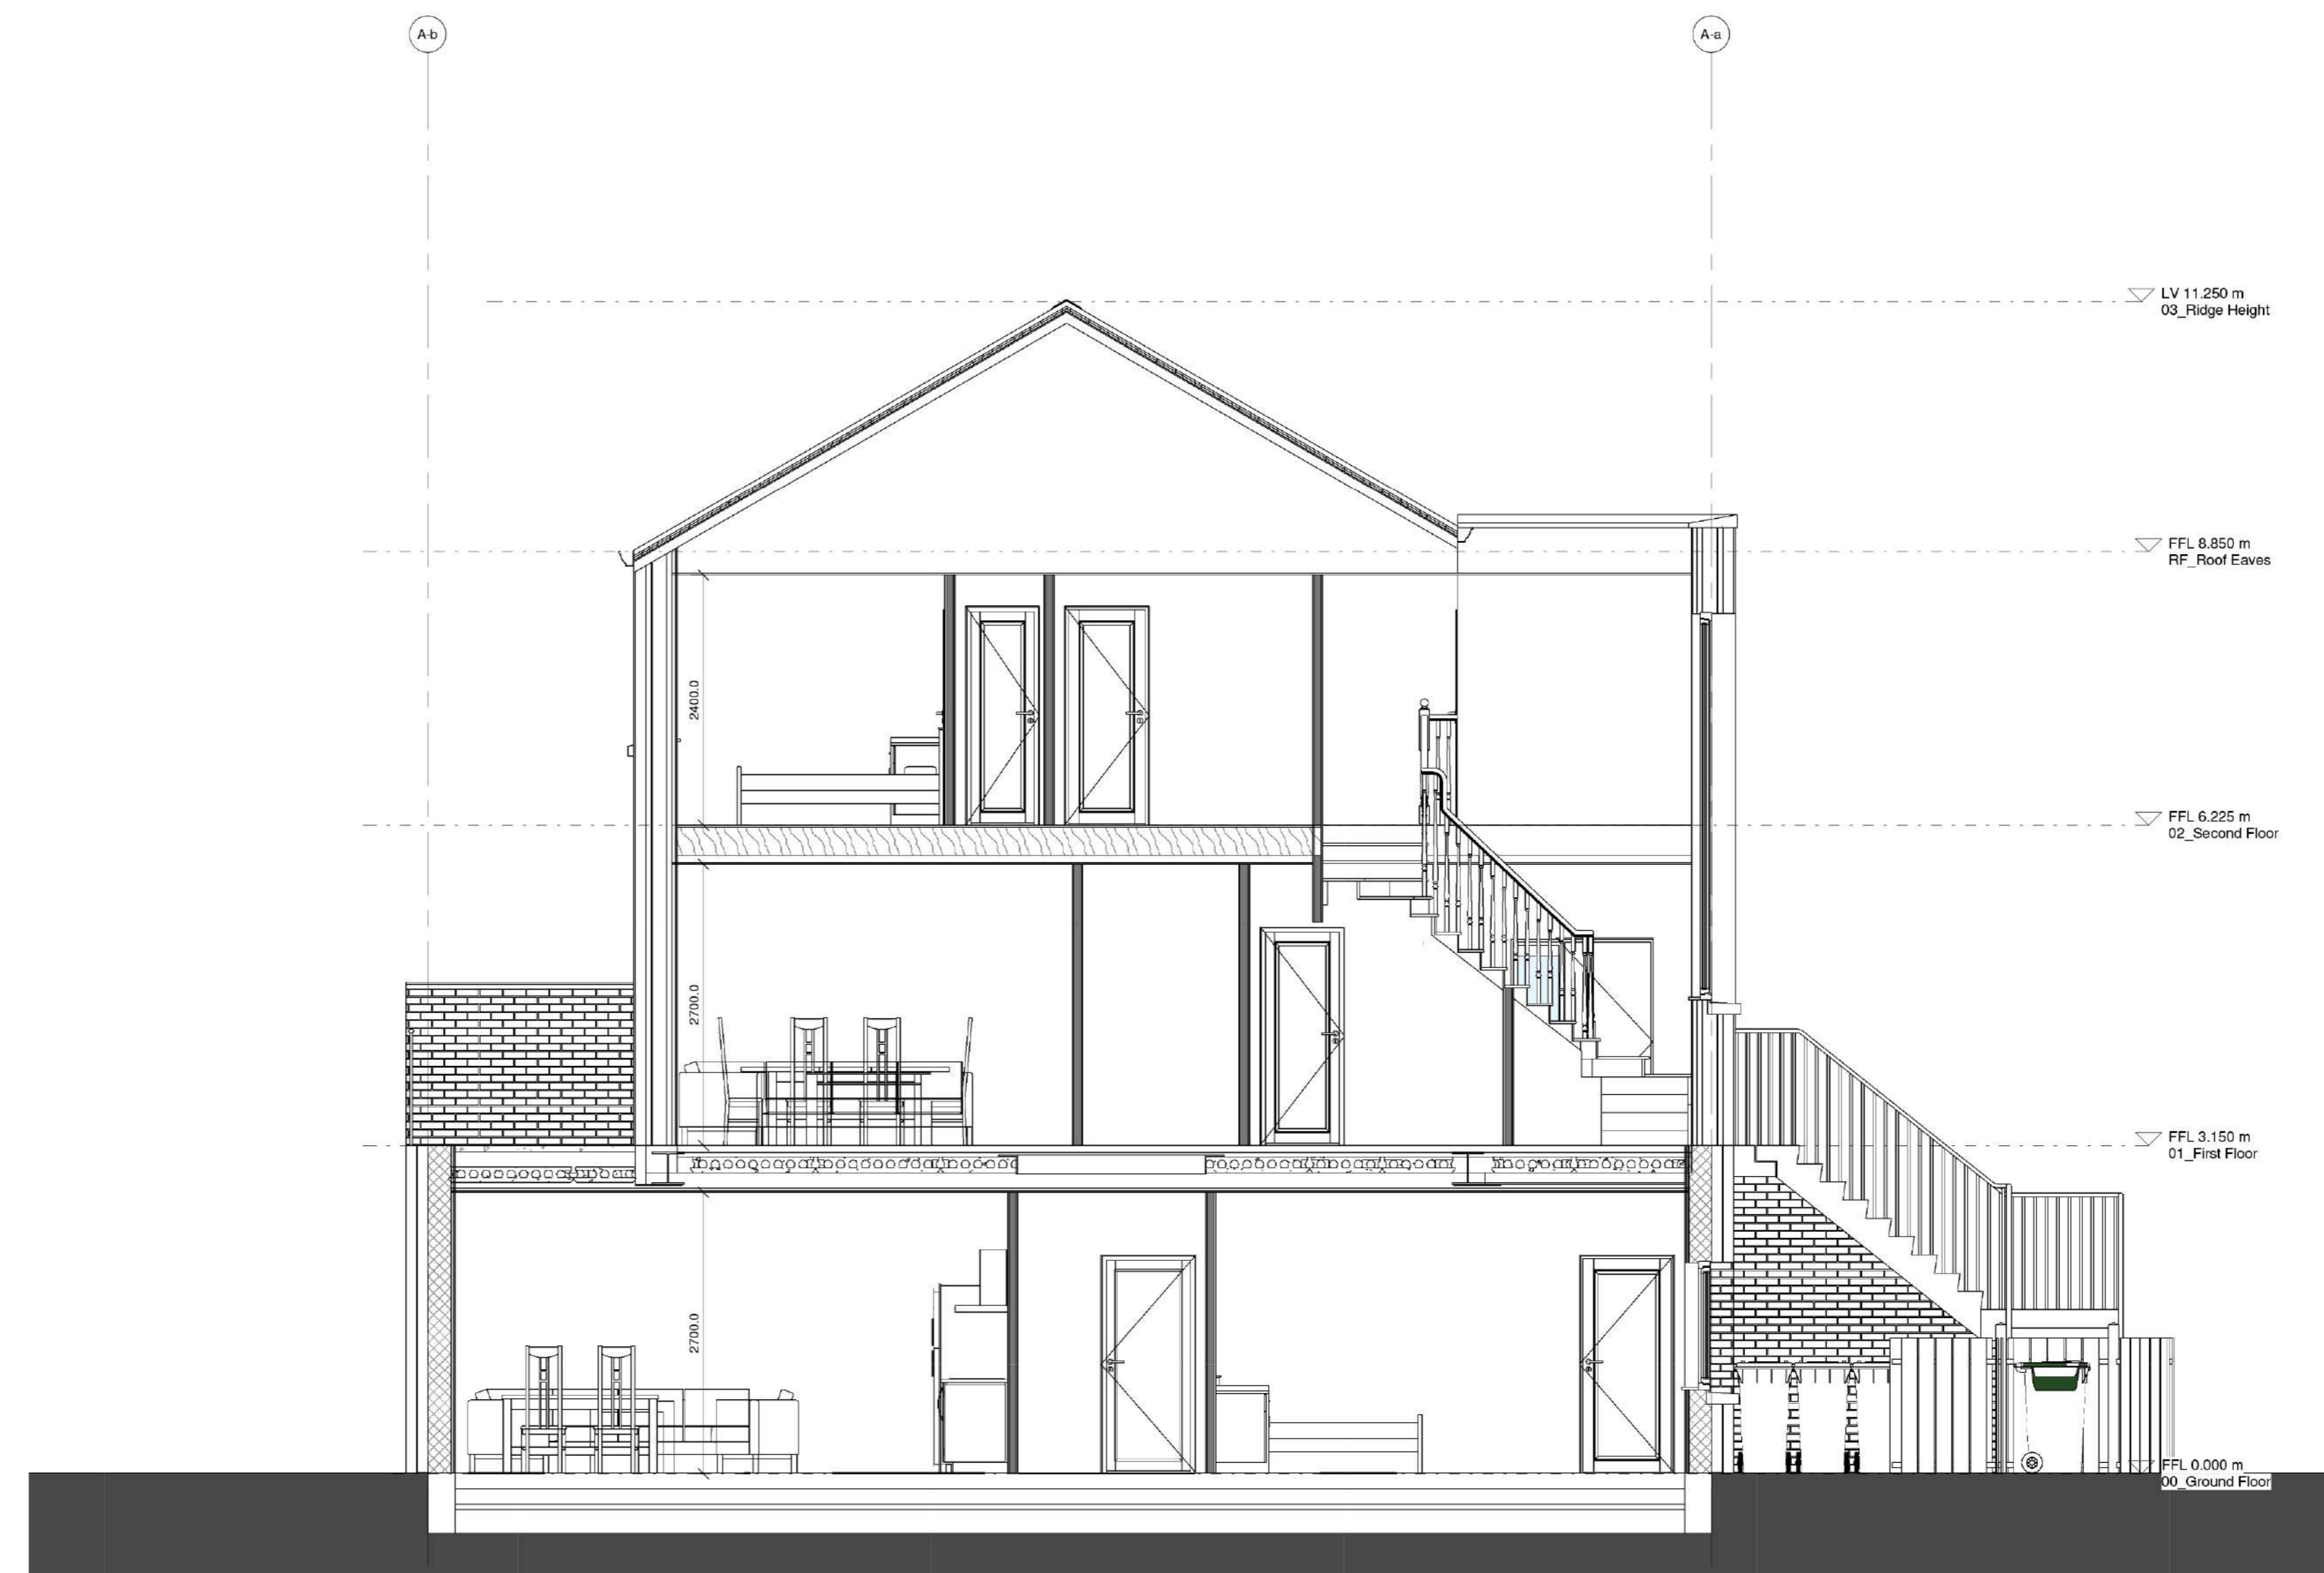


Notes:
- Do not scale from this drawing. Use figured dimensions in all cases.
- Verify dimensions on site and report any discrepancies to the Architect immediately.
- This drawing is to be used in conjunction with the Architect's Specifications.
- © This drawing is copyright and may only be reproduced with the Architect's permission.

Drawing Notes:

Name	Level	Area
App 01		
Bathroom	00 - Ground Floor	4 m²
Bedroom 01	00 - Ground Floor	13 m²
Bedroom 02	00 - Ground Floor	8 m²
Hall	00 - Ground Floor	8 m²
HP	00 - Ground Floor	1 m²
Living Kitchen Dining	00 - Ground Floor	38 m²
Store	00 - Ground Floor	3 m²
Store	00 - Ground Floor	2 m²
Store	00 - Ground Floor	75 m²
App 02		
Hall	01 - First Floor	9 m²
Living Kitchen Dining	01 - First Floor	35 m²
Store	01 - First Floor	2 m²
Store	01 - First Floor	2 m²
WC	01 - First Floor	3 m²
Bathroom	02 - Second Floor	4 m²
Bedroom 01	02 - Second Floor	12 m²
Bedroom 02	02 - Second Floor	10 m²
Bedroom 03	02 - Second Floor	9 m²
Hall	02 - Second Floor	6 m²
HP/Store	02 - Second Floor	1 m²
Store	02 - Second Floor	3 m²
Store	02 - Second Floor	99 m²

Key Location Plan

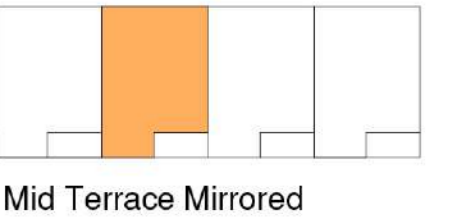

Rev. Date Description

Rev.	Date	Description
1	12/04/17	Details of Issue / Revision

Client Details:



Project Details:

Dun Emer Housing Development

Drawing Title:

House Type A2 (Mid Terrace - Render Finish) - General Arrangement (GA) Layouts

Job No. P15-060D Sheet Size A0_Landscape Sheet No. 1-50

Issue Date 12/04/17 Drawn By B.Gilroy Reviewed By A.Larkin

Status: Purpose of Issue S2 Suitable for Information

Project Originator/Zone Level Type/Role Number Revision

P15060-RAU-ZZ-DR-A-1112 P01

© Copyright Reddy Architecture & Urbanism