




S-01 Site Section A
P2010 1:200

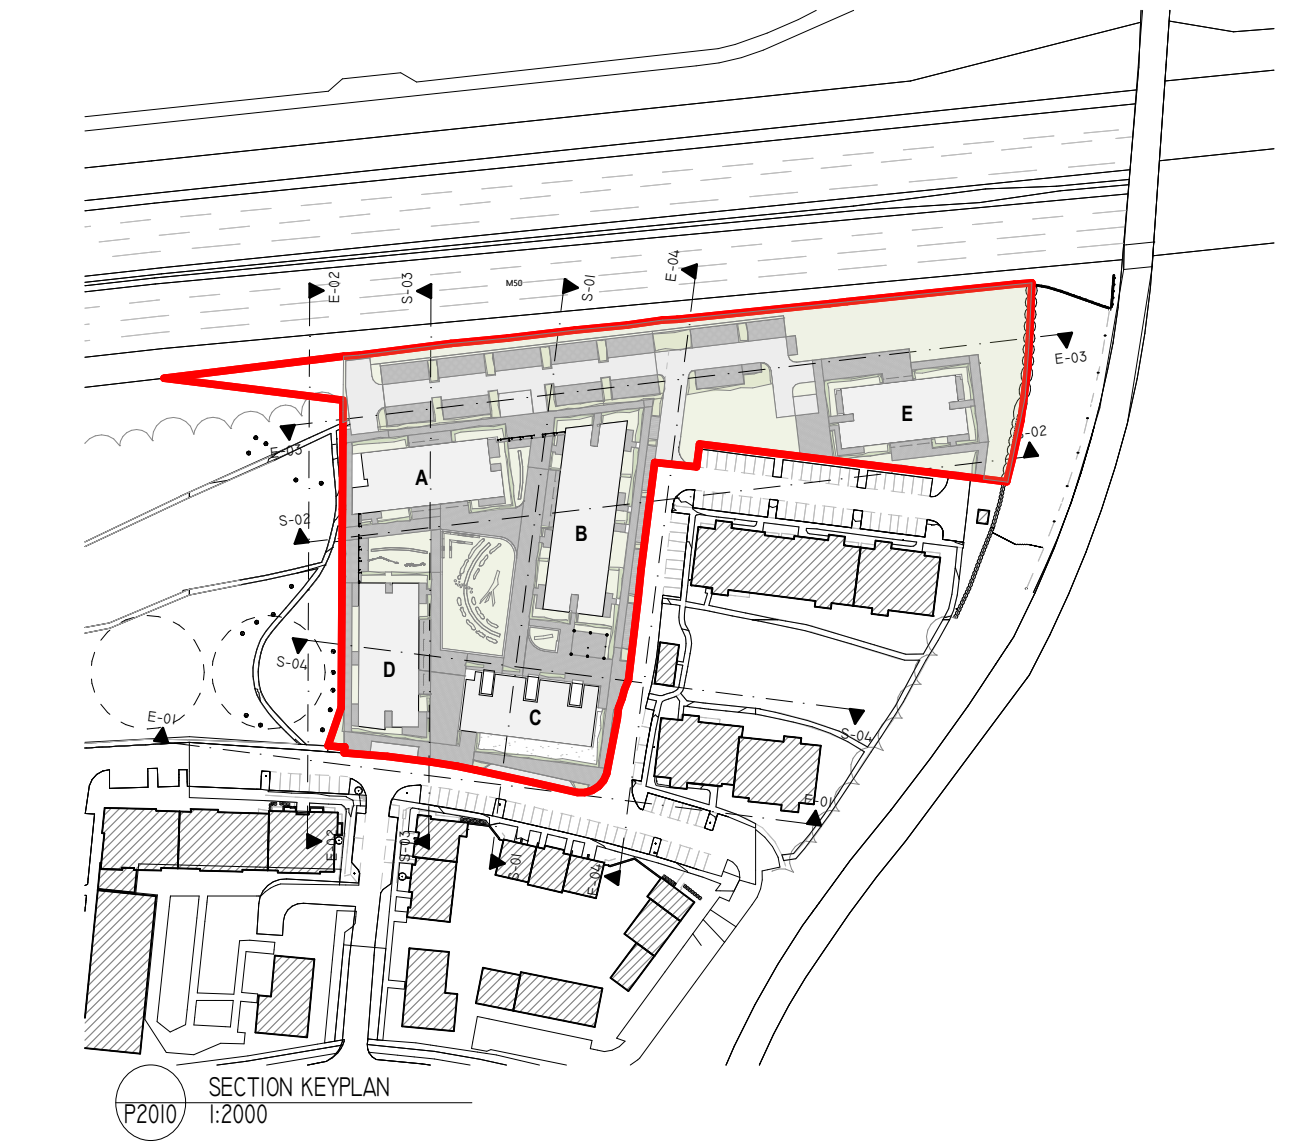


SECTION KEY PLAN
P2007 1:2000




S-02 Site Section B
P2010 1:200



S-04 Site Section D
P2010 1:200

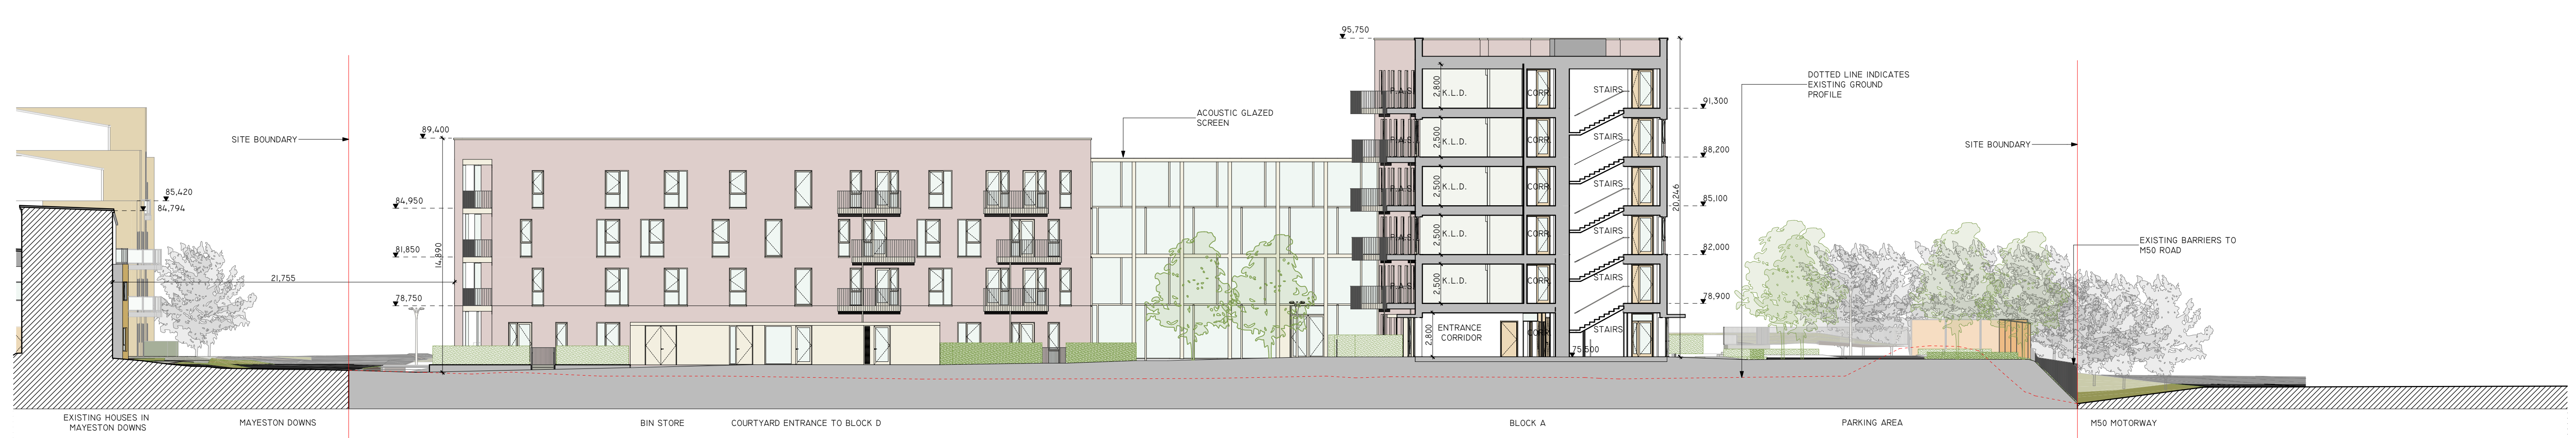

S-03 Site Section C
P2010 1:200

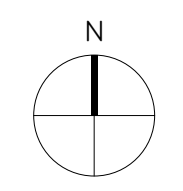

REVISION	NOTE	DATE
CLIENT:	FINGAL COUNTY COUNCIL	
PROJECT:	MAYESTON, POPPINTREE	
DRAWING:	PROPOSED SITE SECTIONS	
DATE:	27/10/2023	
SCALE:	A0 # 1:200, I:2000	
JOB NO:	21.17 MAY	
DRAWING NO:	P2010	
REV:	-	

obrain:beary

O'Brain: Beary Architects
C1 The Stearns, Foley Street Dublin 1
t: 353 1 855 9640
info@obrainbeary.ie www.obrainbeary.ie