

Notes:

1. This drawing should be read in conjunction with all other drawings and relevant specifications.
2. Contractor to inform Employer's Representative of any discrepancies prior to commencement of the Works.
3. It is responsibility of the contractor to confirm the presence / location of all services during the works.
4. All boundaries and adjoining roads to be checked on site prior to commencement of works.
5. Drawings based on topographical survey undertaken by RDA Surveys on 28th February 2023

LEGEND:

- AREA PROVIDED BY THE EMPLOYER
- EXISTING KERB TO BE RETAINED
- PROPOSED KERB
- PROPOSED BUFF COLOUR ANTISKID
- PROPOSED RAISED RAMP/TABLE
- PROPOSED FOOTPATH
- PROPOSED VERGE
- PROPOSED BOLLARD TYPE 2 FLEXIBLE PENCIL BOLLARD
- PROPOSED BOLLARD TYPE 1 FLEXIBLE BOLLARD
- PROPOSED BOLLARD TYPE 1 WITH RETENTION SOCKET
- PROPOSED CAST IRON BLACK BOLLARDS
- EXISTING FOOTPATH TO BE RETAINED
- EXISTING VERGE TO BE RETAINED
- EXISTING RAISED TABLE TO BE RETAINED

REFER TO STANDARD DETAILS FOR BOLLARD DETAILS

© Ordnance Survey Ireland. All rights reserved.  
Licence number 2022/OSI\_NMA\_057/Fingal County Council.

|      |          |                  |       |         |          |
|------|----------|------------------|-------|---------|----------|
| Rev. | Date     | Revision details | Drawn | Checked | Approved |
| A    | 20-09-24 | For Construction | RD    | AM      | AMP      |

© This drawing is the property of SYSTRA Limited and the information can only be reproduced with their prior permission.

**SYSTRA**  
www.systra.ie


2nd Floor, Riverview House  
21-23 City Quay, Dublin 2  
D02 FP21  
Tel: +353 1 566 2028

Client: **Fingal County Council**

Project: **Fingal County Council Safe Routes to School**

Title: **GENERAL ARRANGEMENT**  
Pope John Paul II National School  
Sheet 1 of 3


|                    |                  |                |                     |          |       |
|--------------------|------------------|----------------|---------------------|----------|-------|
| Drawn              | RD               | Checked        | AM                  | Approved | AMP   |
| Original dtp. size | A1               | Date           | September 2024      | Scale    | 1:250 |
| Drawing Status     | For Construction | Drawing Number | SYS_FCC_S4_FC_GA_01 | Rev.     | A     |

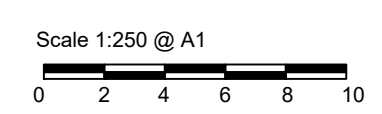







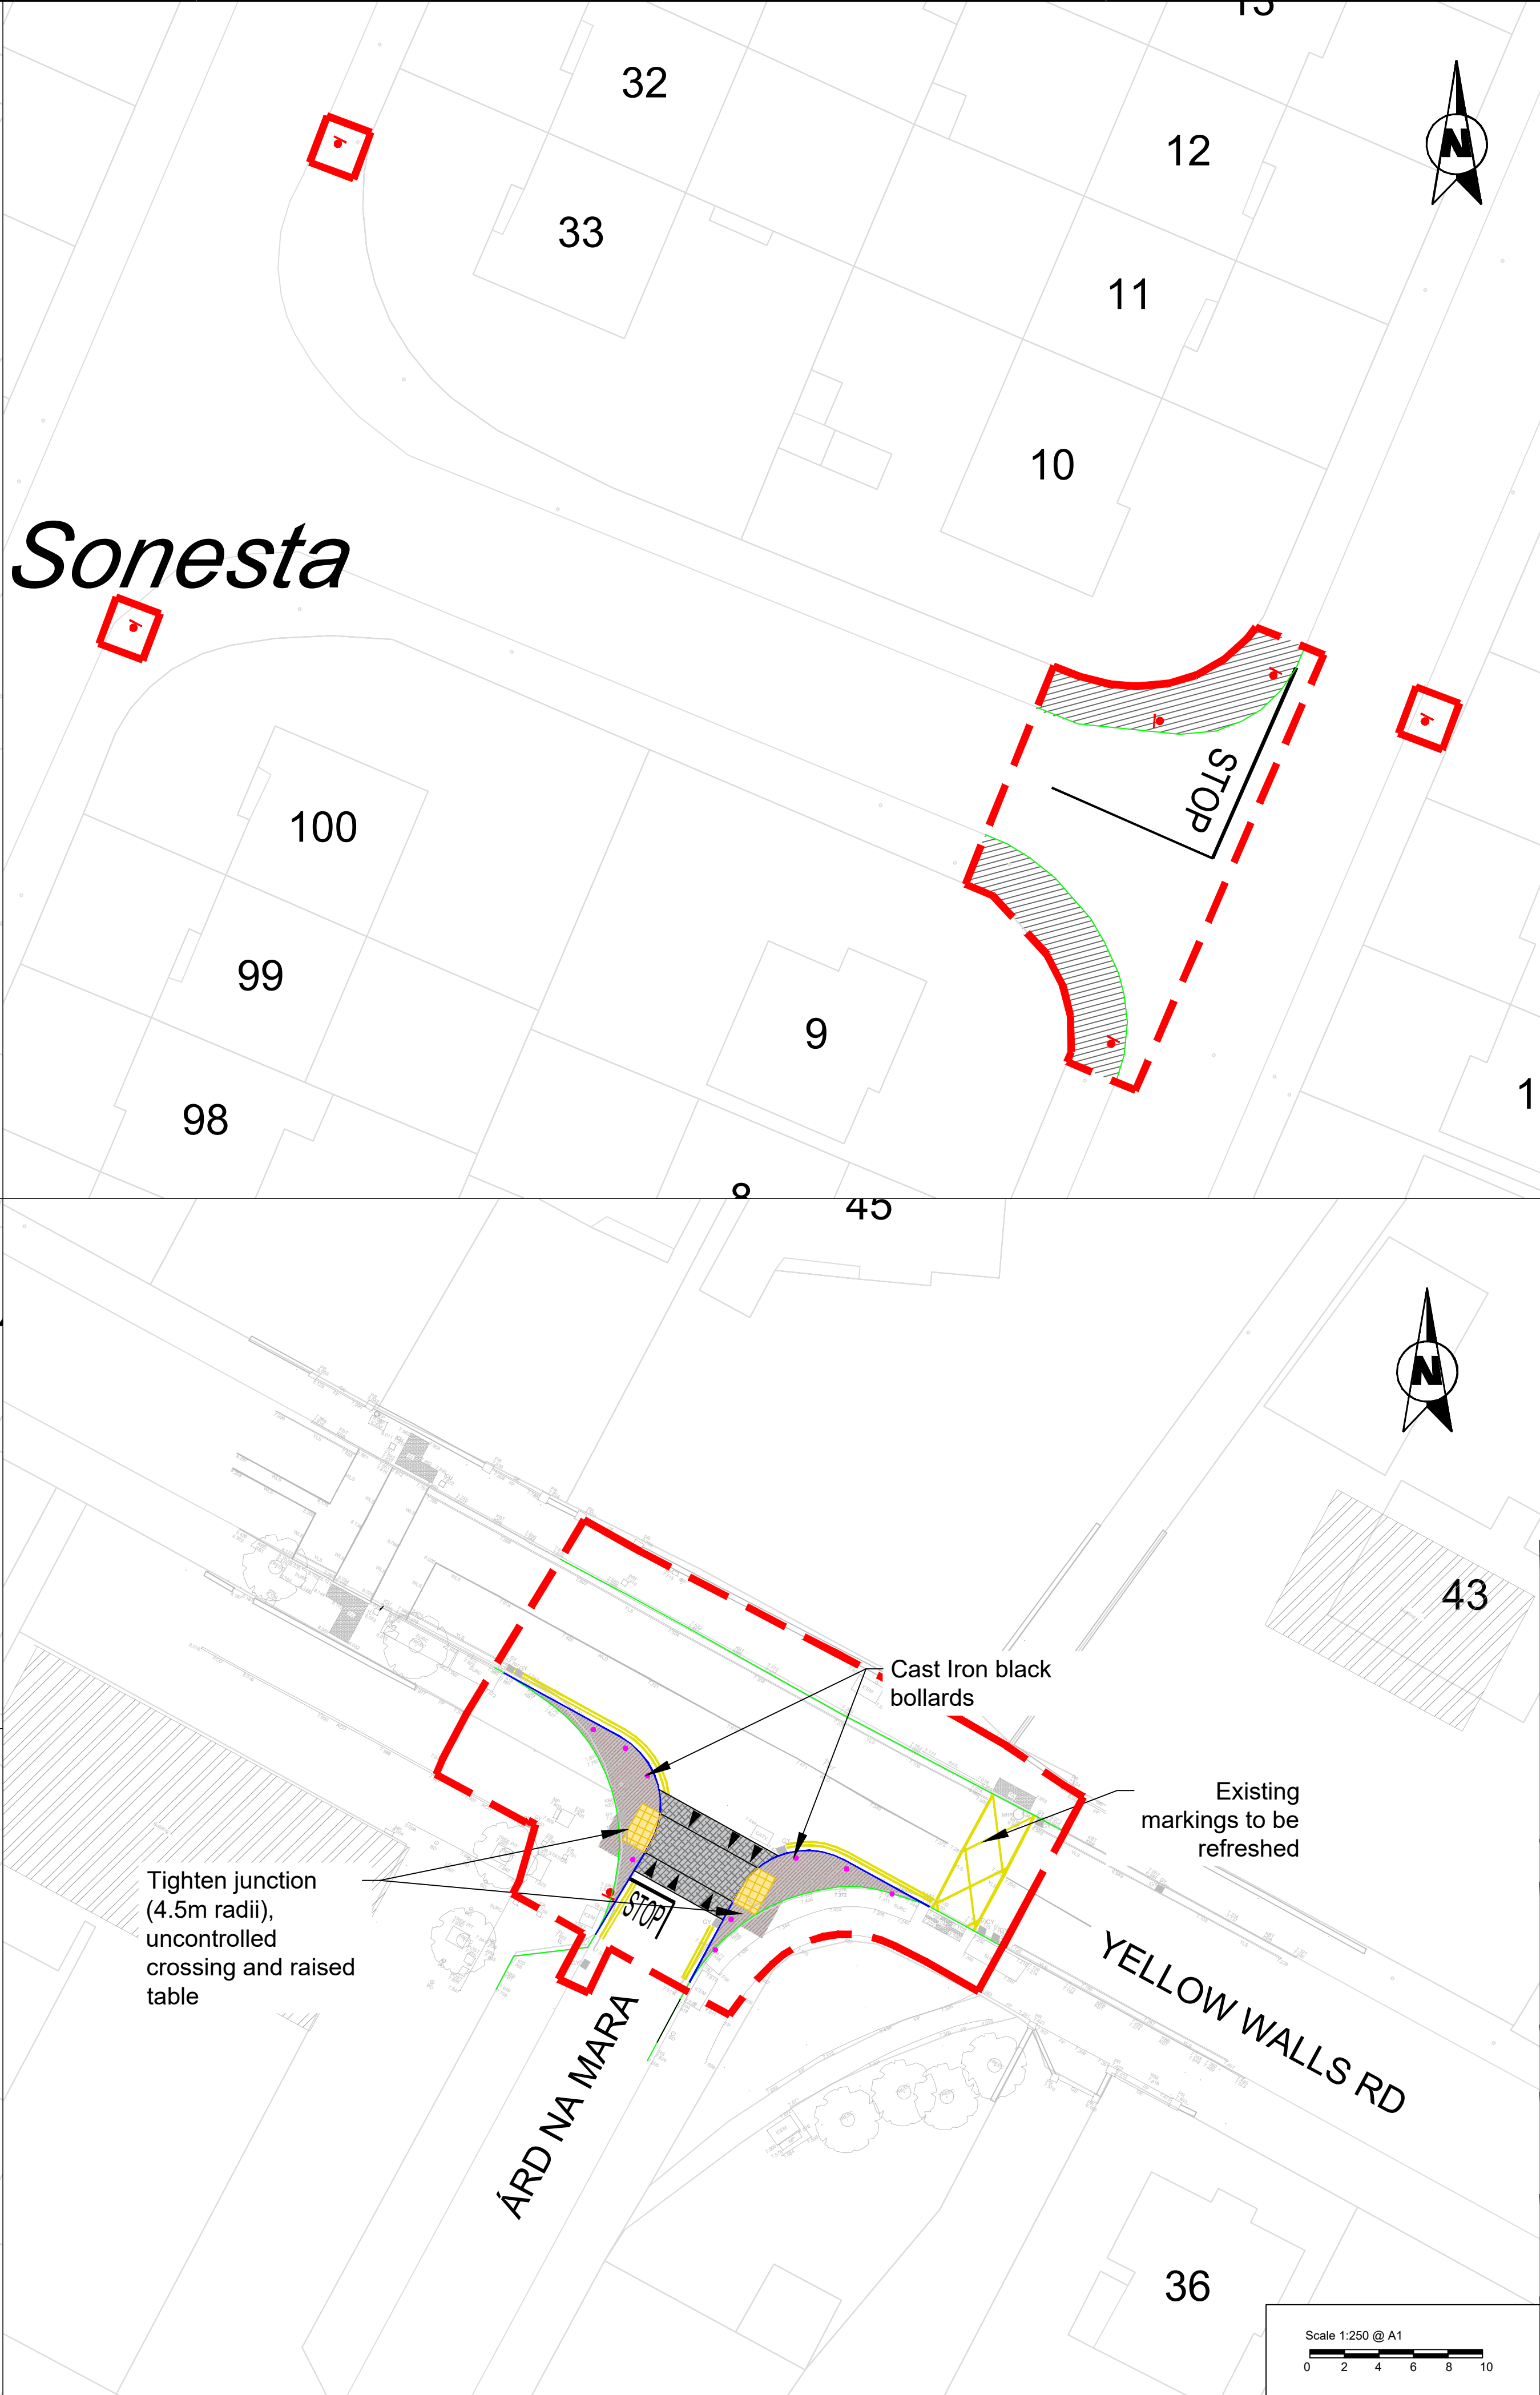

Notes:

1. This drawing should be read in conjunction with all other drawings and relevant specifications.
2. Contractor to inform Employer's Representative of any discrepancies prior to commencement of the Works.
3. It is responsibility of the contractor to confirm the presence / location of all services during the works.
4. All boundaries and adjoining roads to be checked on site prior to commencement of works.
5. Drawings based on topographical survey undertaken by RDA Surveys on 28th February 2023

LEGEND:

- AREA PROVIDED BY THE EMPLOYER
- EXISTING KERB TO BE RETAINED
- PROPOSED KERB
- PROPOSED BUFF COLOUR ANTISKID
- PROPOSED RAISED RAMP/TABLE
- PROPOSED FOOTPATH
- PROPOSED VERGE
- PROPOSED BOLLARD TYPE 2 FLEXIBLE PENCIL BOLLARD
- PROPOSED BOLLARD TYPE 1 FLEXIBLE BOLLARD
- PROPOSED BOLLARD TYPE 1 WITH RETENTION SOCKET
- PROPOSED CAST IRON BLACK BOLLARDS
- EXISTING FOOTPATH TO BE RETAINED
- EXISTING VERGE TO BE RETAINED
- EXISTING RAISED TABLE TO BE RETAINED

1 REFER TO STANDARD DETAILS FOR BOLLARD DETAILS

© Ordnance Survey Ireland. All rights reserved.  
Licence number 2022/OSi\_NMA\_057/Fingal County Council.

Scale 1:250 @ A1

0 2 4 6 8 10

| Rev | Date     | Revision details | Drawn | Checked | Approved |
|-----|----------|------------------|-------|---------|----------|
| A   | 20-09-24 | For Construction |       |         |          |

© This drawing is the property of SYSTRA Limited and the information can only be reproduced with their prior permission.

**SYSTRA**  
www.systra.ie

2nd Floor, Riverview House  
21-23 City Quay, Dublin 2  
D02 FP21 Tel: +353 1 566 2028

Client: **Fingal County Council**

Project: **Fingal County Council Safe Routes to School**

Title: **GENERAL ARRANGEMENT  
Pope John Paul II National School**

Sheet 3 of 3

| Drawn | Checked | Approved |
|-------|---------|----------|
| AMP   | AM      | AMP      |

| Original dtp. size | Date           | Scale |
|--------------------|----------------|-------|
| A1                 | September 2024 | 1:250 |

| Drawing Status   | Drawing Number      | Rev. |
|------------------|---------------------|------|
| For Construction | SYS_FCC_S4_FC_GA_03 | A    |