


WORK TO FIGURED DIMENSIONS ONLY
DO NOT SCALE DRAWING
DIMENSIONS SHOWN IN METRE

NOTE:

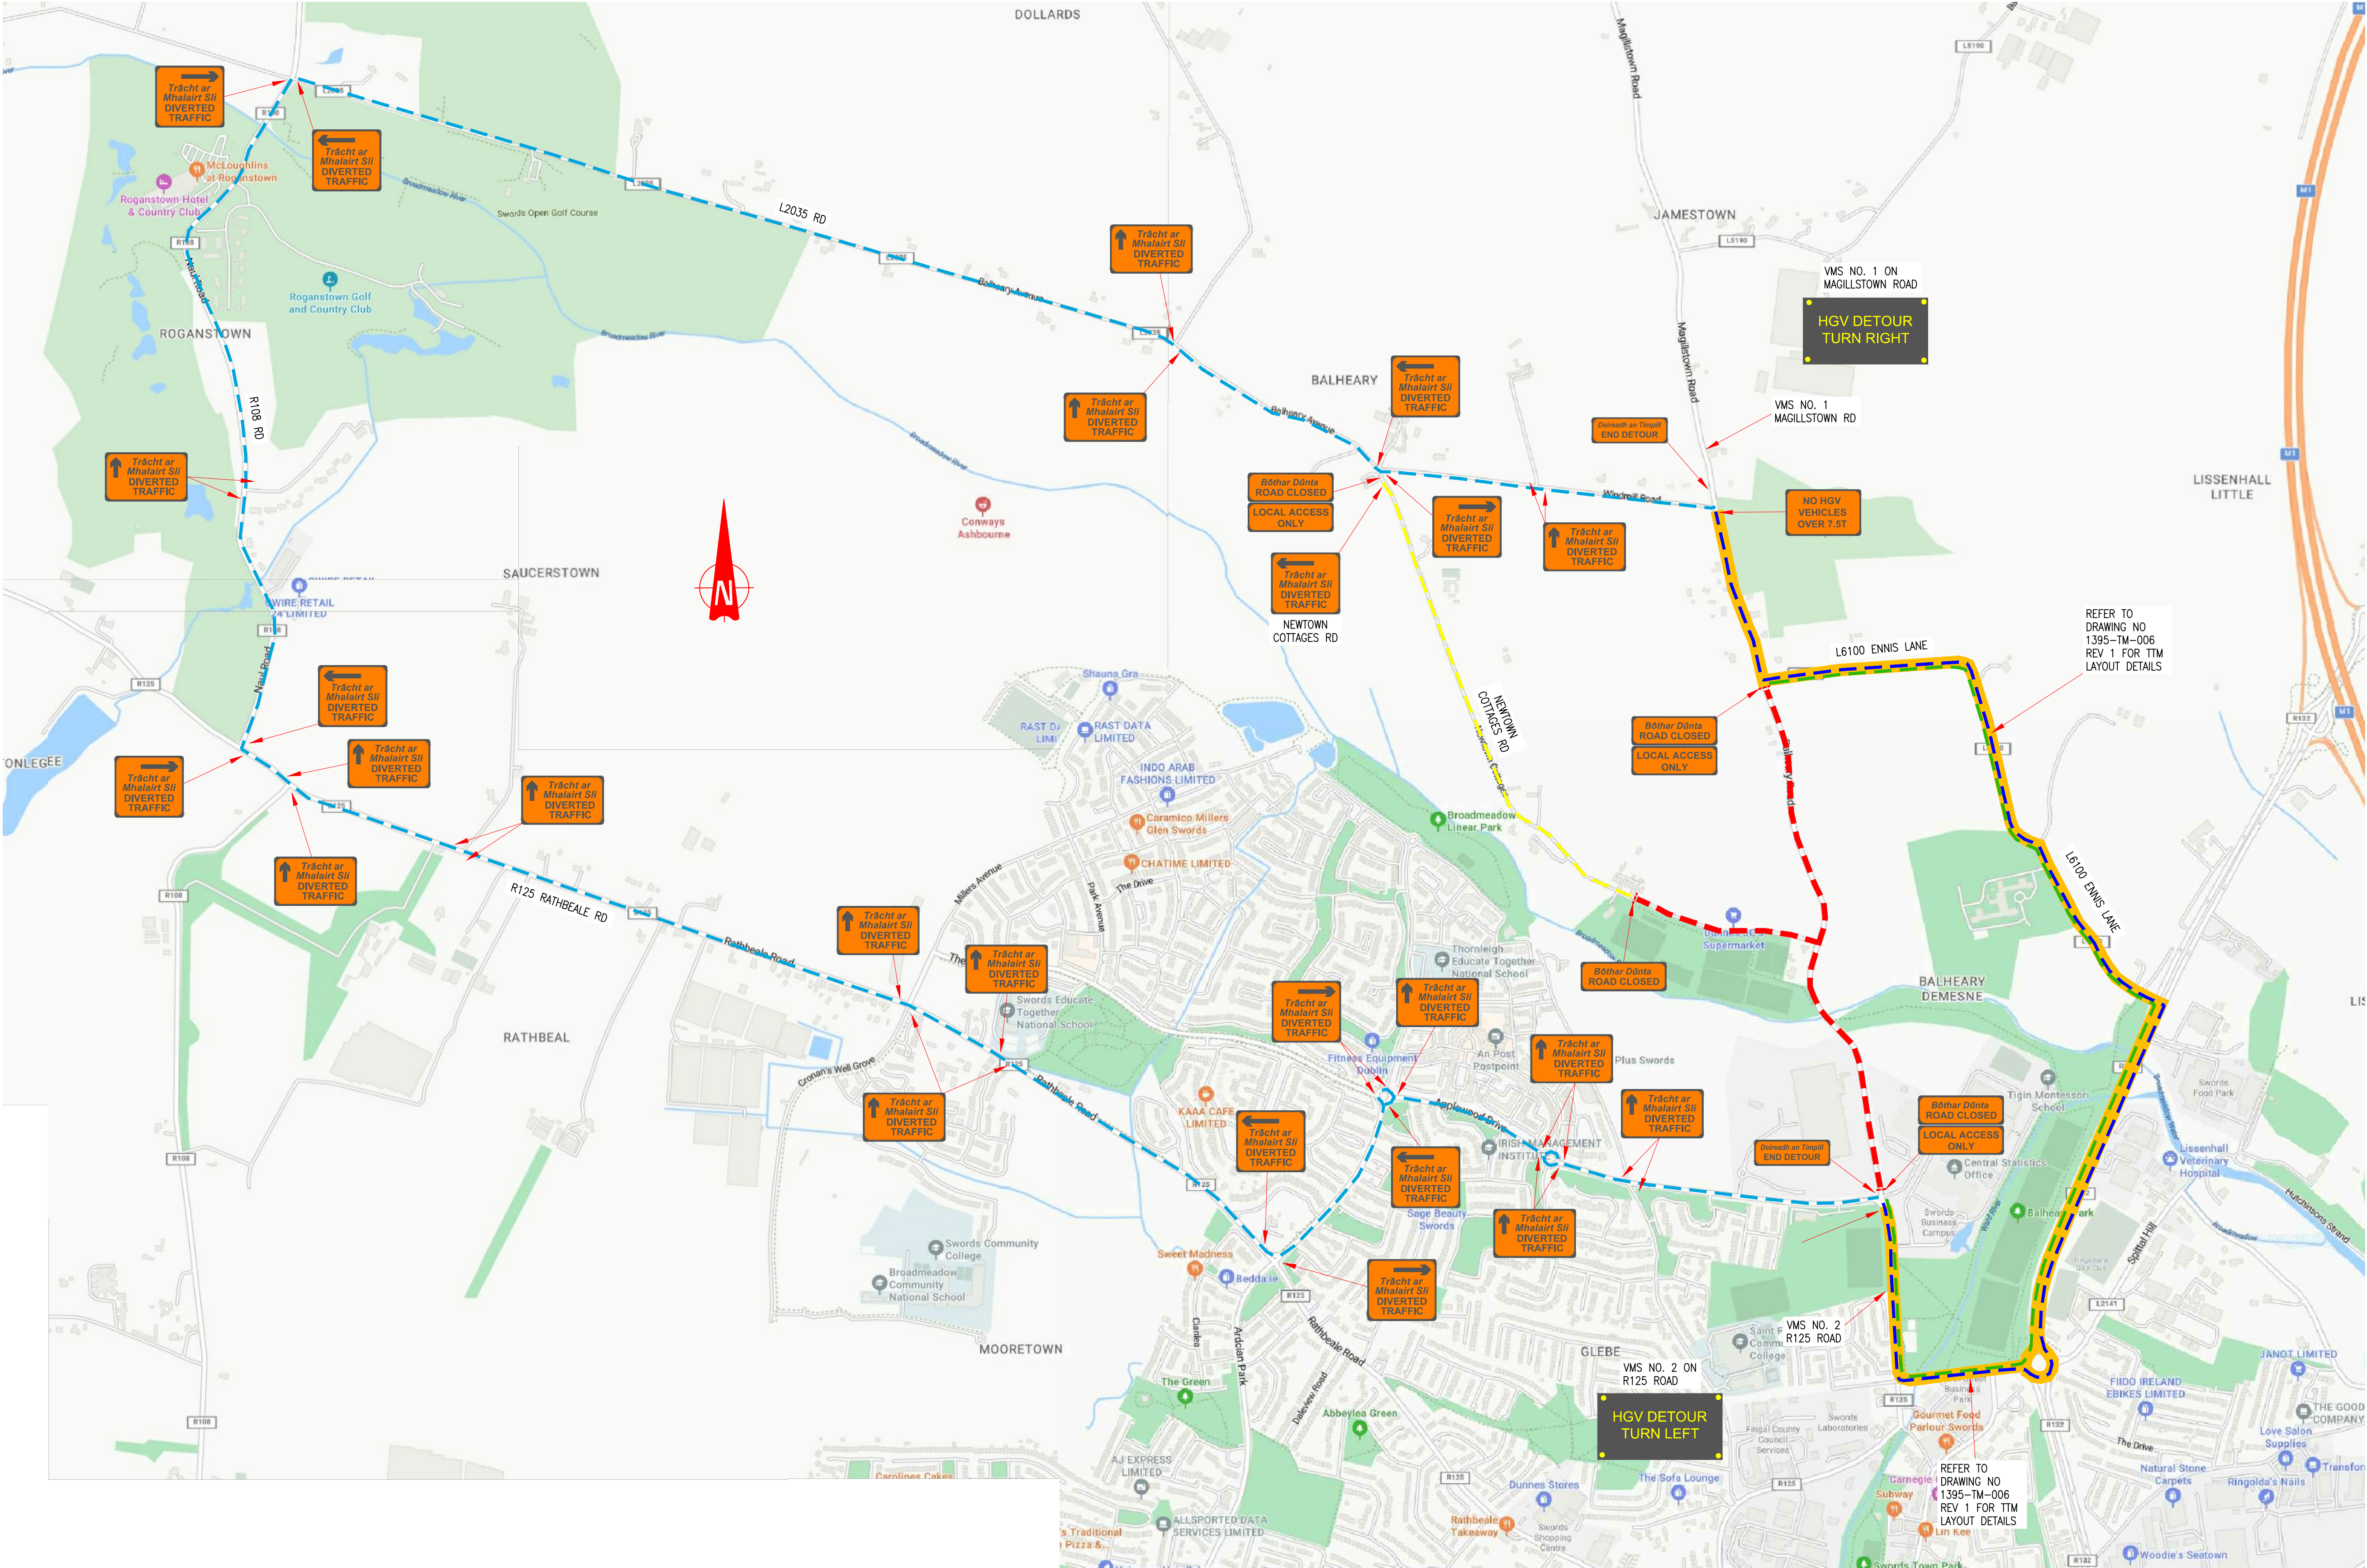

TTM LAYOUT - BALHEARY ROAD - PHASE 4 - HGV VEHICLE OVER 7.5T

LEGEND

- DETOUR ROUTE FROM BALHEARY ROAD TO SWORDS VIA ENNIS LANE & R132 ROAD
- DETOUR ROUTE FROM R125 ROAD TO BALHEARY ROAD VIA R132 ROAD & ENNIS LANE
- DETOUR ROUTE FOR HGV OVER 7.5T
- DETOUR ROUTE FOR LOCAL ACCESS AND HGV UNDER 7.5T
- LOCAL ACCESS ONLY
- ROAD CLOSED WORKS AREA

Rev.	Drawn	Check	Appr.	Date	Description
1	AP	SC	SC	11/04/25	REVISED
0	AP	SC	SC	09/04/25	FIRST SUBMISSION



Project Title
NEWTOWN BRIDGE -
BALHEARY ROAD
ACTIVE TRAVEL
SCHEME (FCC/024/23)

Drawing Title
TTM LAYOUT FOR
BALHEARY ROAD
PHASE 4

Scale	Date	Drawn by
AT A1 NTS AT A3 NTS	09/04/2025	AP
Drawing no.		Rev.
1395-TM-010		1

THIS DRAWING TO BE READ IN CONJUNCTION WITH DRAWING
NO. 1395-TM-006 FOR LOCAL ACCESS DETOUR ROUTE