


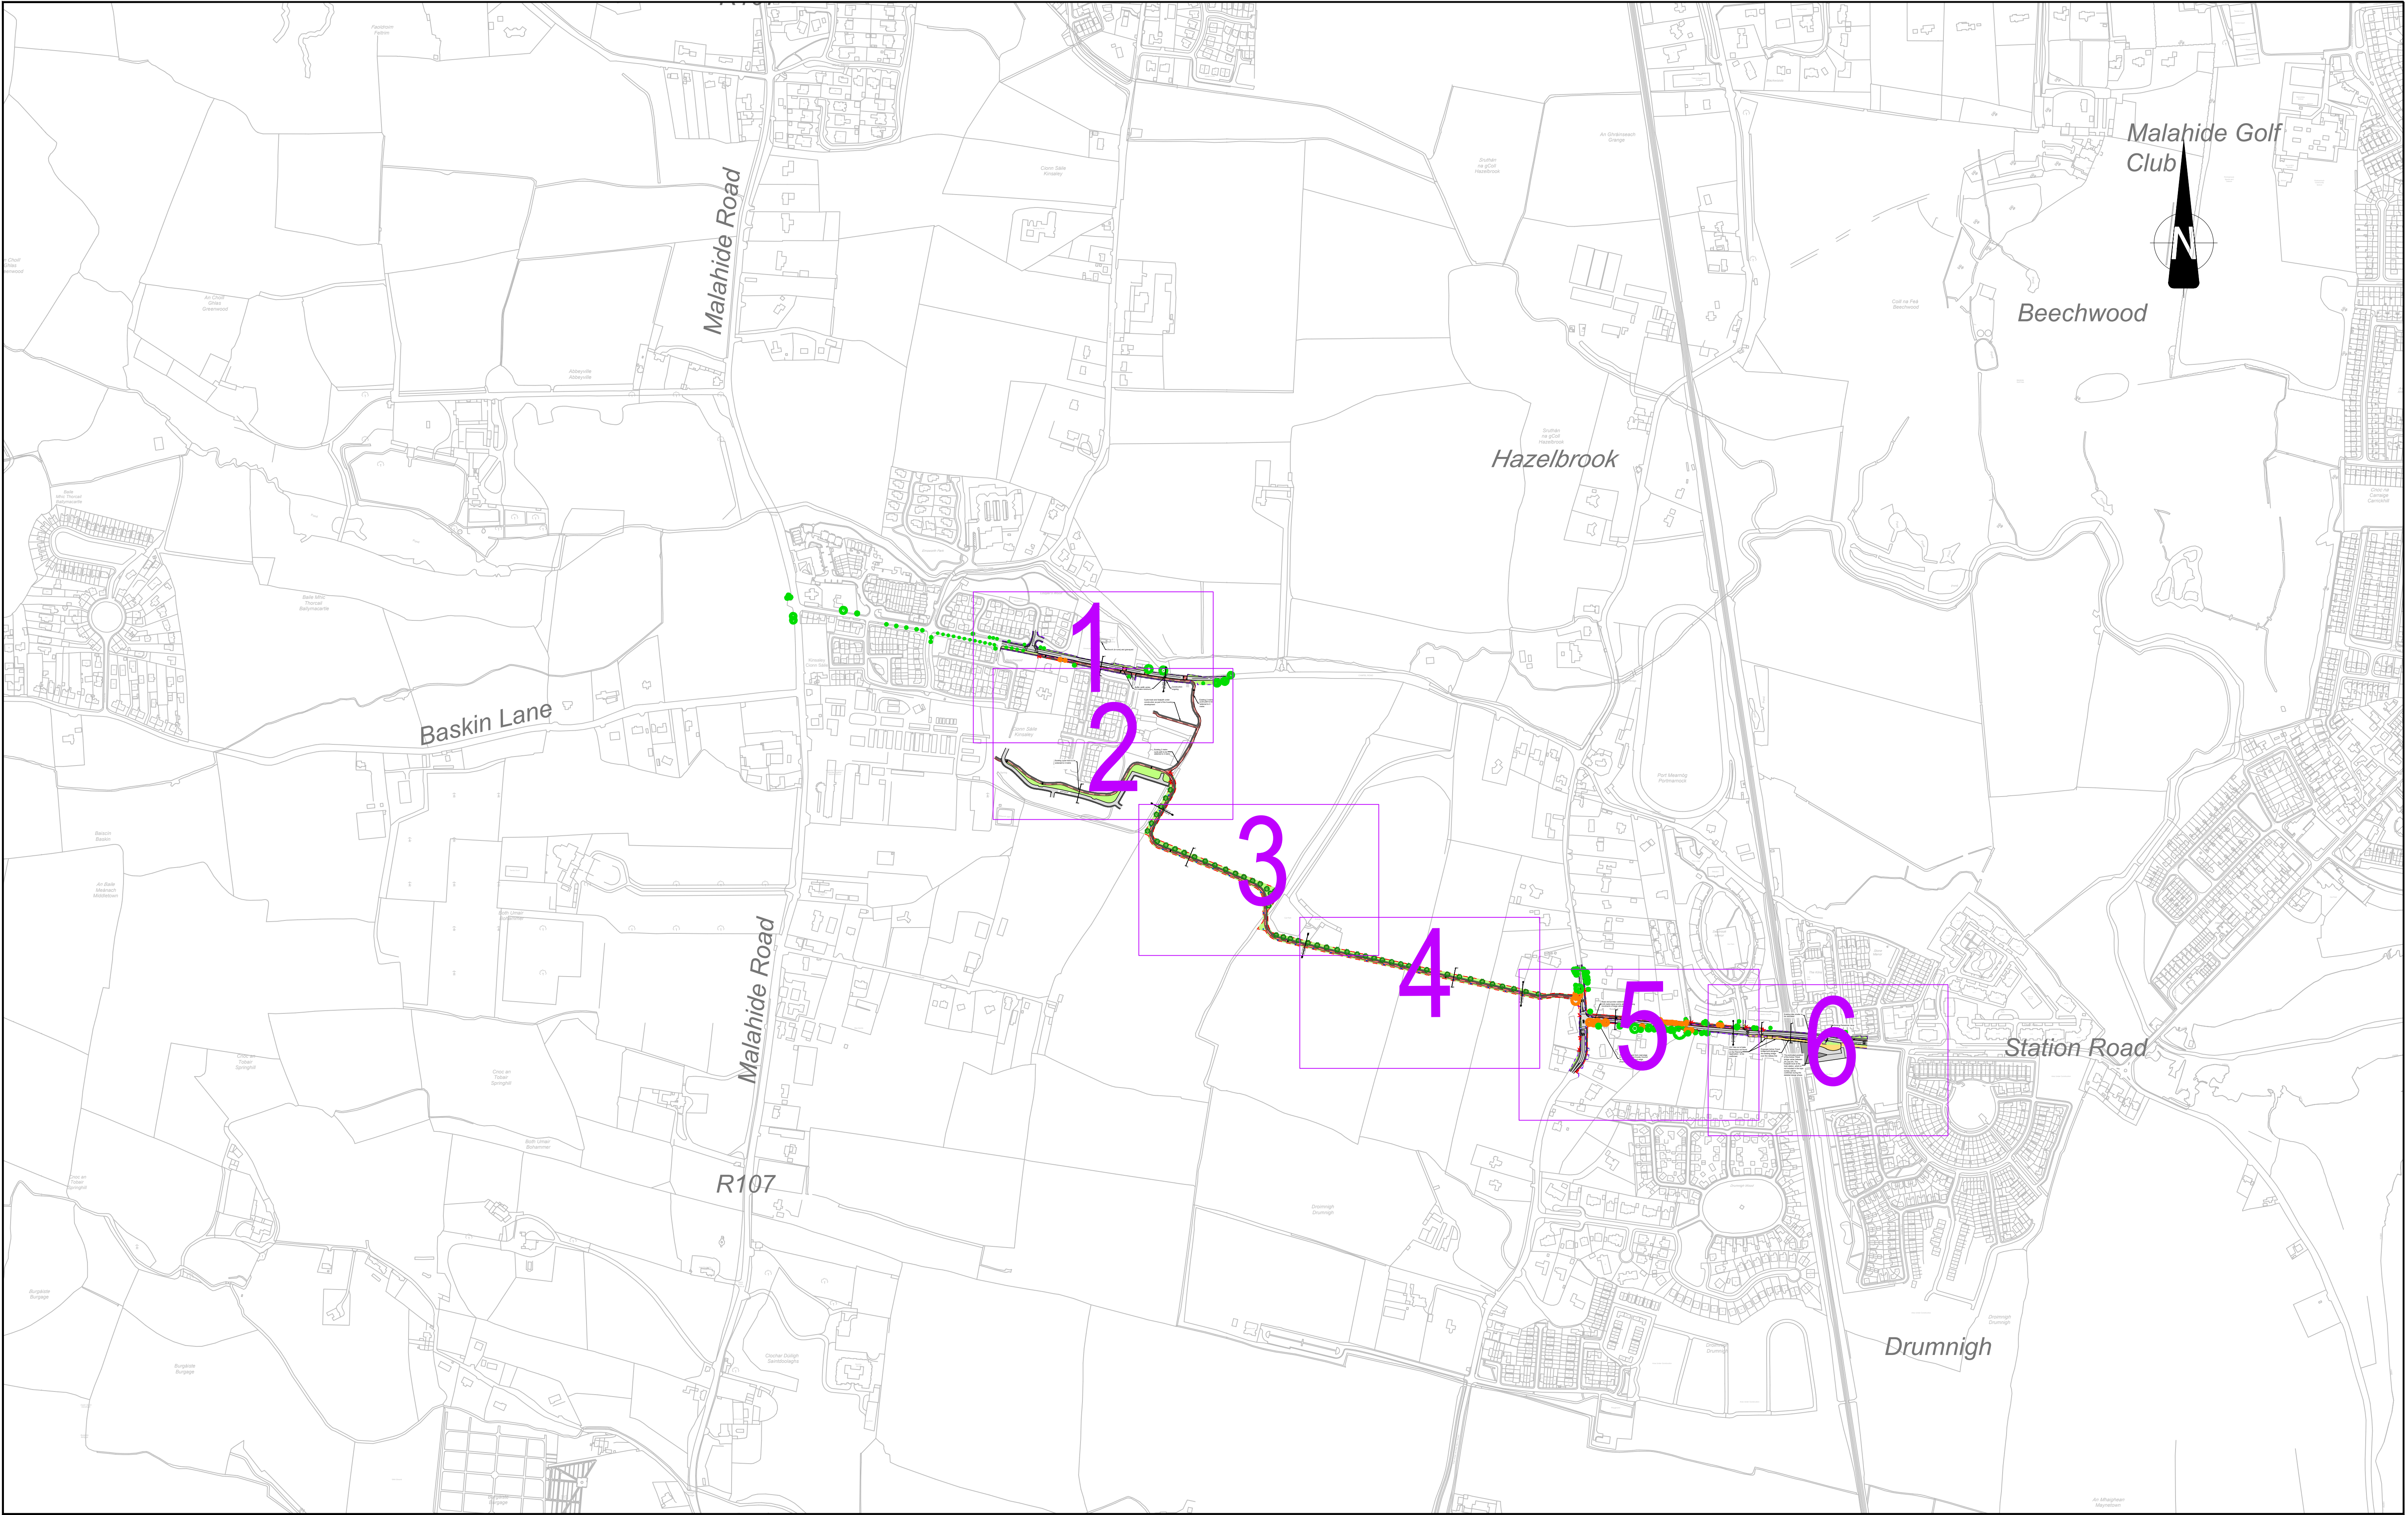

Comhairle Contae
Fine Gall
Fingal County
Council




TRANSPORTATION


GROUP

Dublin | Cork | Castlebar
transportation@jbbarry.ie






Notes

DO NOT SCALE; use figured dimensions only.
All levels are referred to Ordnance Survey Datum, Malin Head.

Rev.	Date	Drawn	Description	Chk'd	Appr.
P03	20/05/2025	LC	Issued for information	RC	RC
P02	17/04/2025	LC	Issued for information	RC	RC
P01	22/01/2025	LC	Issued for information	RC	RC

Project Title: Kinsealy Walking & Cycling Scheme			Status:	
Drawing Title: Kinsealy to Portmarnock Key Plan			S0	
Designed: LC	File Name: 23406	Drawing No.	23406-BTL-XX-XX-DR-CE-00022_01	Rev: P03
Drawn: LC	Scale at A1: 1:500			
Approved: RC	Date: AUG 2023			
Checked: RC				

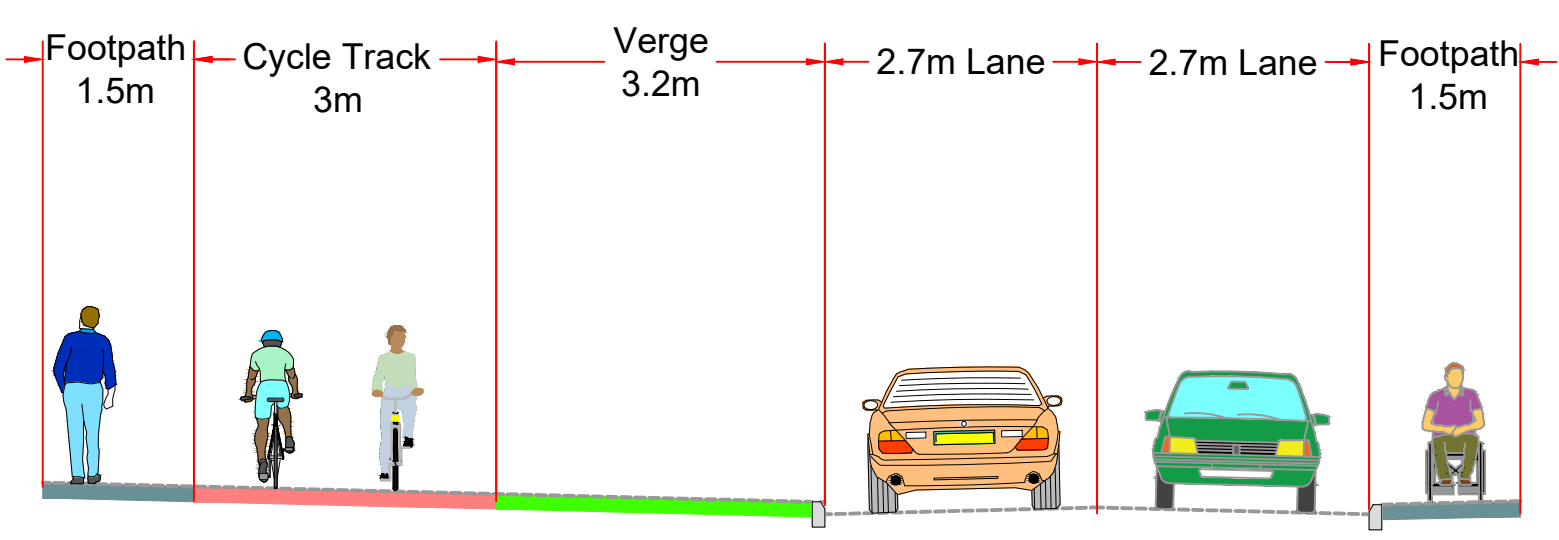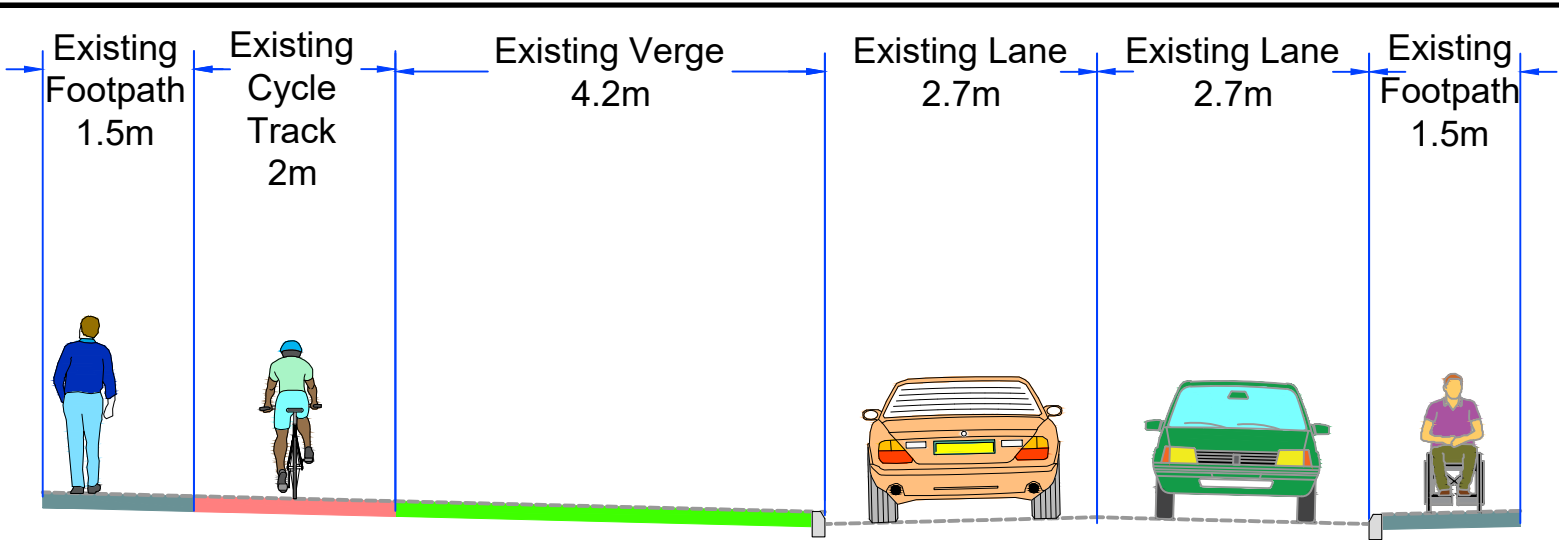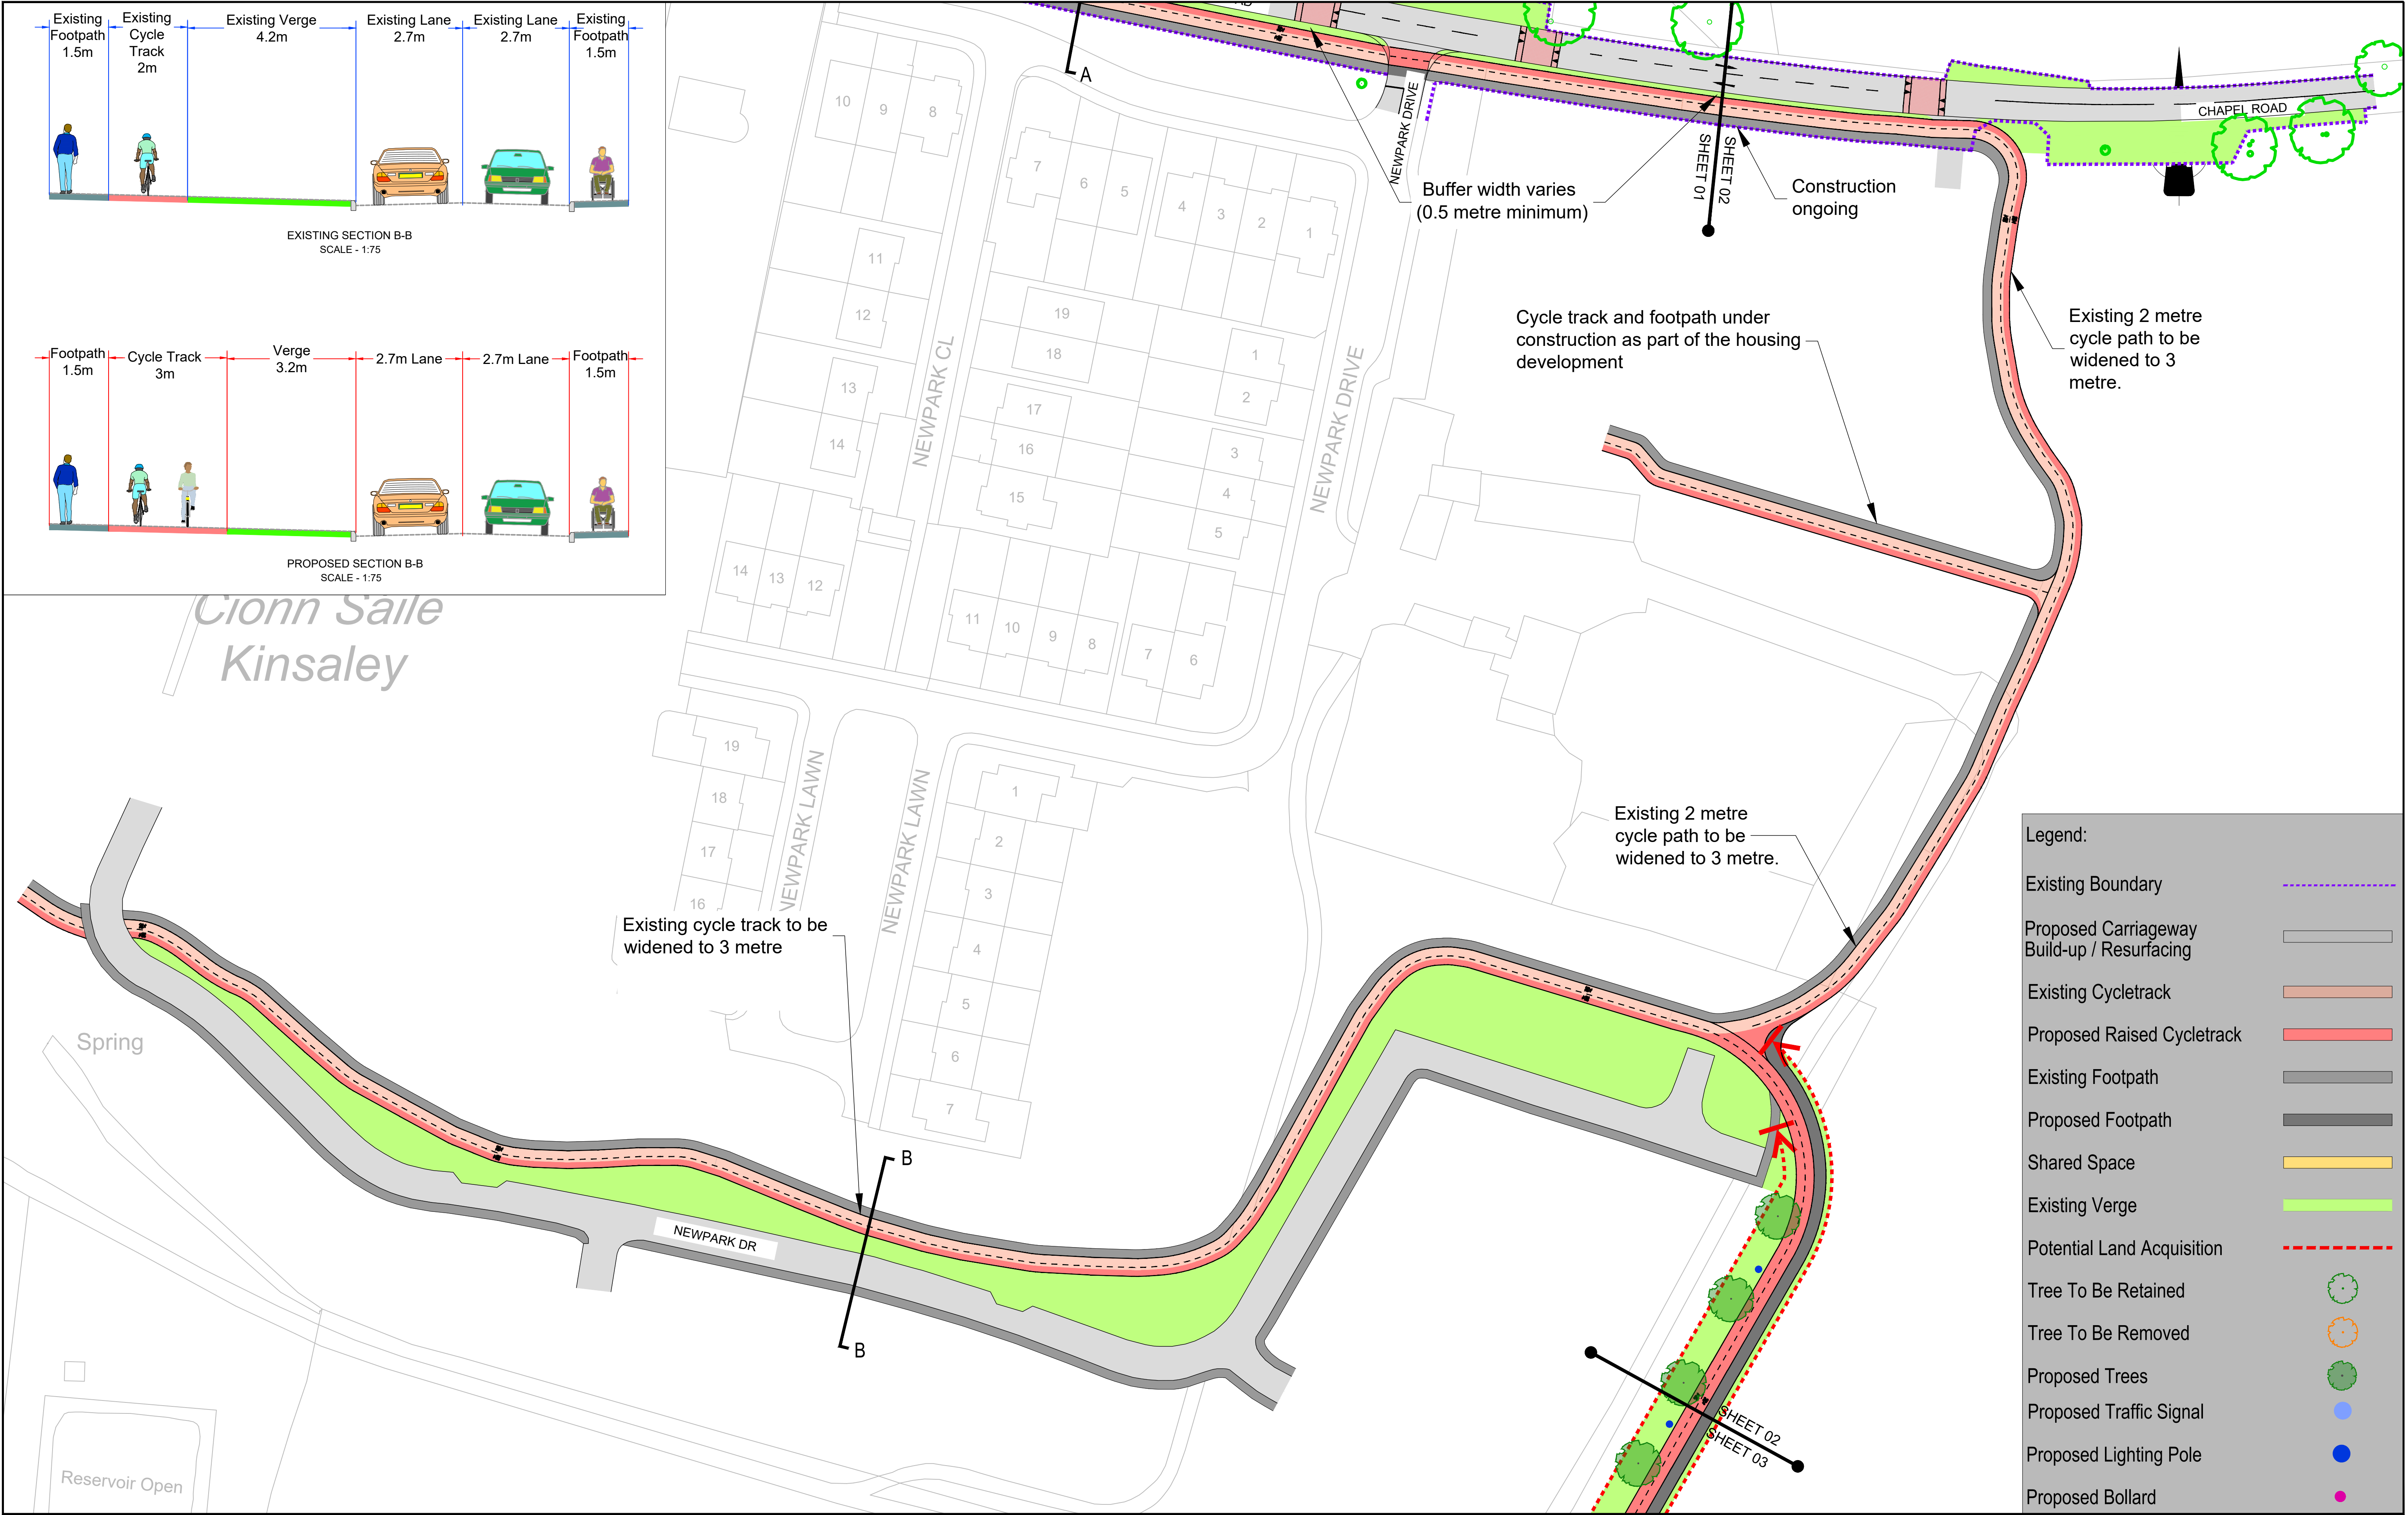

Legend:

Existing Boundary	
Proposed Carriageway Build-up / Resurfacing	
Existing Cycletrack	
Proposed Raised Cycletrack	
Existing Footpath	
Proposed Footpath	
Shared Space	
Existing Verge	
Potential Land Acquisition	
Tree To Be Retained	
Tree To Be Removed	
Proposed Trees	
Proposed Traffic Signal	
Proposed Lighting Pole	
Proposed Bollard	

Comhairle Contae
Fhine Gall
Fingal County
Council

BARRY
TRANSPORTATION

egis GROUP

Dublin | Cork | Castlebar
transportation@jbbarry.ie

Notes

DO NOT SCALE, use figured dimensions only.
All levels are referred to Ordnance Survey Datum, Malin Head.


Rev.	Date	Drawn	Description	Chk'd	Appr.
P03	20/05/2025	LC	Issued for information	RC	RC
P02	17/04/2025	LC	Issued for information	RC	RC
P01	22/01/2025	LC	Issued for information	RC	RC

Rev.	Date	Drawn	Description	Chk'd	Appr.
P03	20/05/2025	LC	Issued for information	RC	RC
P02	17/04/2025	LC	Issued for information	RC	RC
P01	22/01/2025	LC	Issued for information	RC	RC


Project Title: Kinsealy Walking & Cycling Scheme		Status: S0	
Drawing Title: Kinsealy to Portmarnock Sheet 2 of 6			
Designed: LC	File Name: 23406	Drawing No. 23406-BTL-XX-XX-DR-CE-00022_05	Rev: P03
Drawn: LC	Scale at A1: 1:500		
Approved: RC	Date: AUG 2023		
Checked: RC			

File Name: RC23 Projects\23406 - Swords and Kinsealy Active Travel Routes\00 GEN\2D Drawing\23406-BTL-XX-XX-DR-CE-00022_Kinsealy to Portmarnock_Option 9_Chapel_Road_R124.dwg

File Name: R23 Projects\23406 - Swords and Kinsealy Active Travel Routes\00 GEN\2D Drawing\23406-BTL-XX-XX-DR-CE-00022_Kinsealy to Portmarnock_Option 9_Chapel_Road_R124.dwg

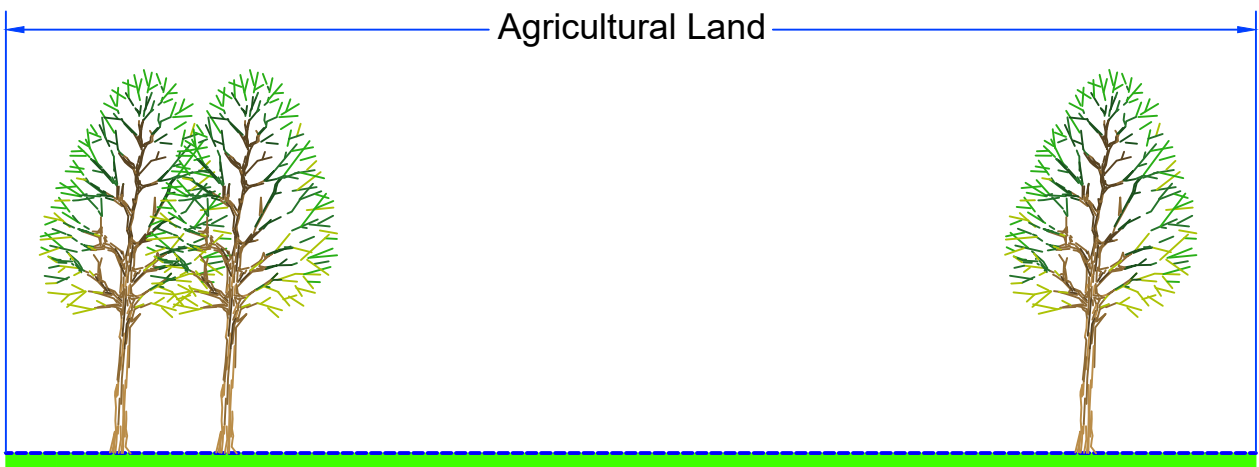

EXISTING SECTION C-C
SCALE - 1:75

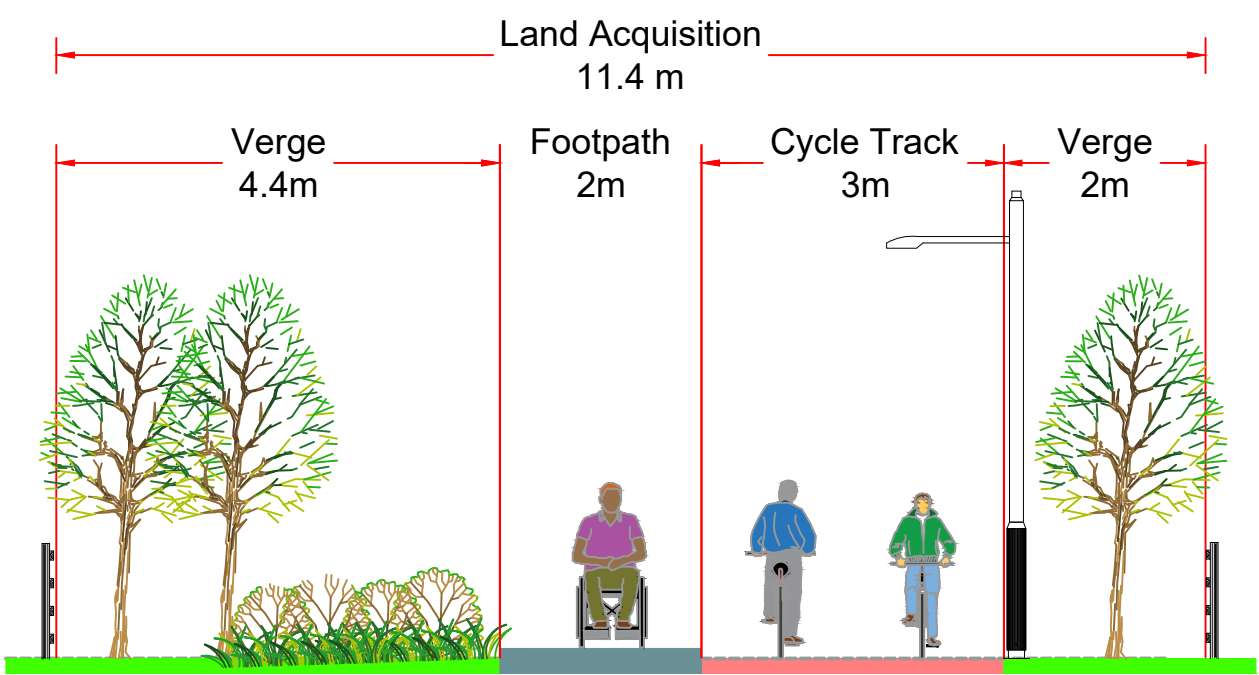

PROPOSED SECTION C-C
SCALE - 1:75

Legend:

- Existing Boundary
- Proposed Carriageway Build-up / Resurfacing
- Existing Cycletrack
- Proposed Raised Cycletrack
- Existing Footpath
- Proposed Footpath
- Shared Space
- Existing Verge
- Potential Land Acquisition
- Tree To Be Retained
- Tree To Be Removed
- Proposed Trees
- Proposed Traffic Signal
- Proposed Lighting Pole
- Proposed Bollard

Comhairle Contae
Fhine Gall
Fingal County
Council

BARRY
TRANSPORTATION

egis
GROUP

Dublin | Cork | Castlebar
transportation@jbbarry.ie

Notes

DO NOT SCALE, use figured dimensions only.
All levels are referred to Ordnance Survey Datum, Malin Head.

Rev.	Date	Drawn	Description	Chk'd	Appr.
P03	20/05/2025	LC	Issued for information	RC	RC
P02	17/04/2025	LC	Issued for information	RC	RC
P01	22/01/2025	LC	Issued for information	RC	RC


Project Title: Kinsealy Walking & Cycling Scheme		Status: S0	
Drawing Title: Kinsealy to Portmarnock Sheet 3 of 6			
Designed: LC	File Name: 23406	Drawing No. 23406-BTL-XX-XX-DR-CE-00022_06	Rev: P03
Drawn: LC	Scale at A1: 1:500		
Approved: RC	Date: AUG 2023		
Checked: RC			

File Name : RC23 Projects\2406 - Swords and Kinsealy Active Travel Routes\00 GEN\2D Drawing\23406-BTL-XX-XX-DR-CE-00022_Kinsealy to Portmarnock_Option_9_Chapel_Road-R124.dwg



Legend:

Existing Boundary	
Proposed Carriageway Build-up / Resurfacing	
Existing Cycletrack	
Proposed Raised Cycletrack	
Existing Footpath	
Proposed Footpath	
Shared Space	
Existing Verge	
Potential Land Acquisition	
Tree To Be Retained	
Tree To Be Removed	
Proposed Trees	
Proposed Traffic Signal	
Proposed Lighting Pole	
Proposed Bollard	

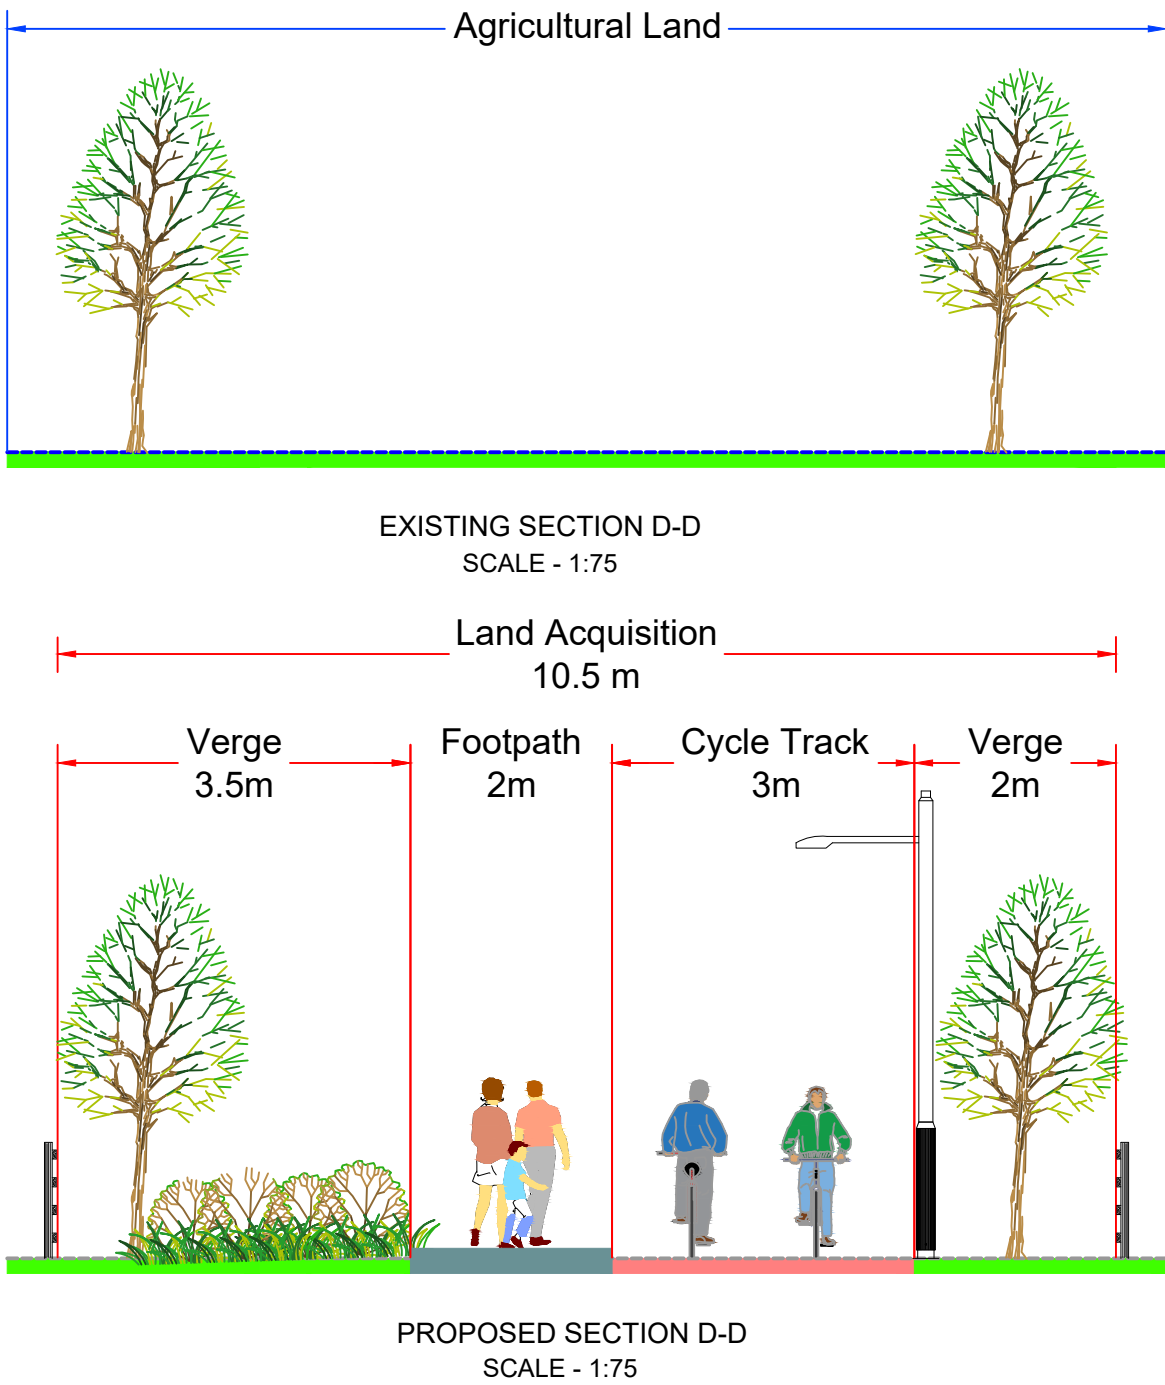

Comhairle Contae
Fine Gall
Fingal County
Council



Dublin | Cork | Castlebar
transportation@jbbarry.ie

Notes

DO NOT SCALE; use figured dimensions only.
All levels are referred to Ordnance Survey Datum, Malin Head.

Rev.	Date	Drawn	Description	Chk'd	Appr.
P03	20/05/2025	LC	Issued for information	RC	RC
P02	17/04/2025	LC	Issued for information	RC	RC
P01	22/01/2025	LC	Issued for information	RC	RC

Project Title: Kinsealy Walking & Cycling Scheme			Status: S0	
Drawing Title: Kinsealy to Portmarnock Sheet 4 of 6			Rev: P03	
Designed: LC	File Name: 23406	Drawing No.	23406-BTL-XX-XX-DR-CE-00022_07	
Drawn: LC	Scale at A1: 1:500			
Approved: RC	Date: AUG 2023			
Checked: RC				


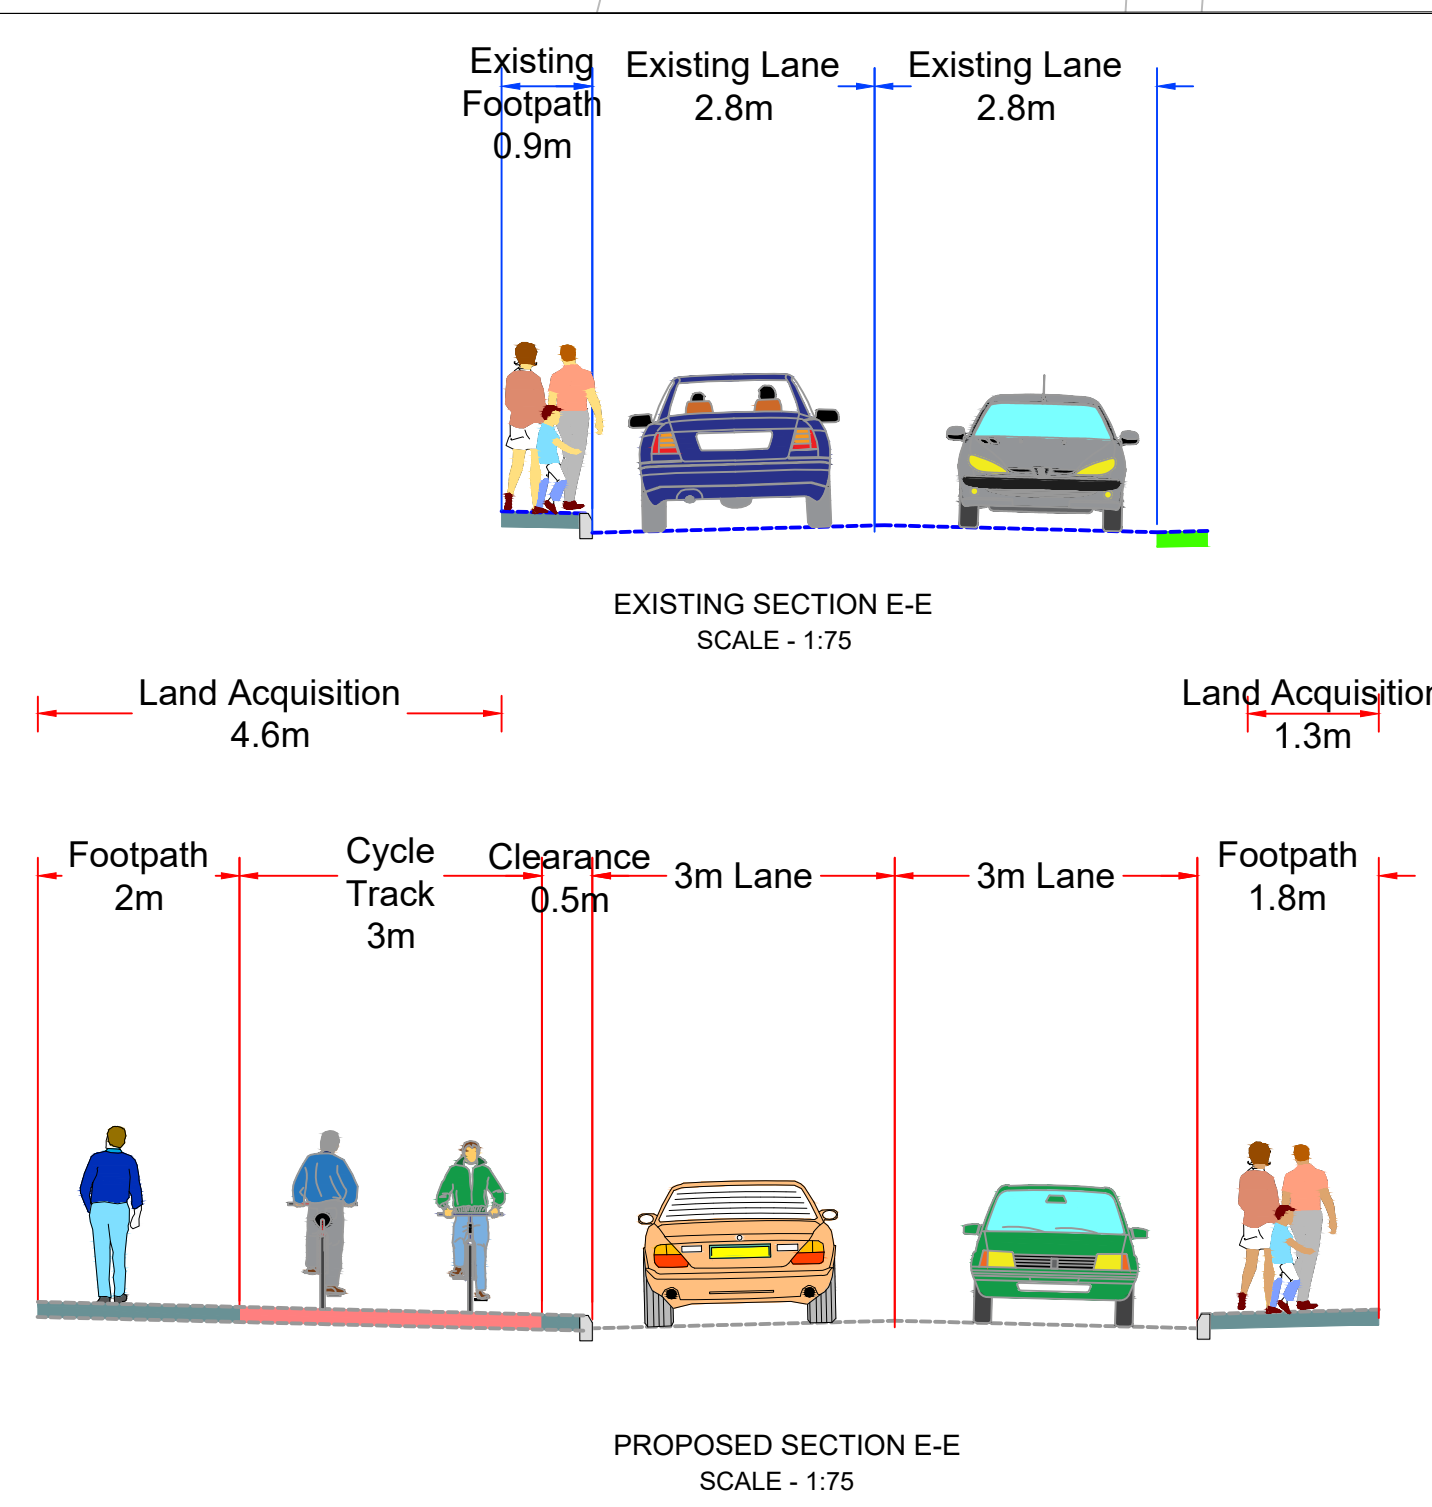
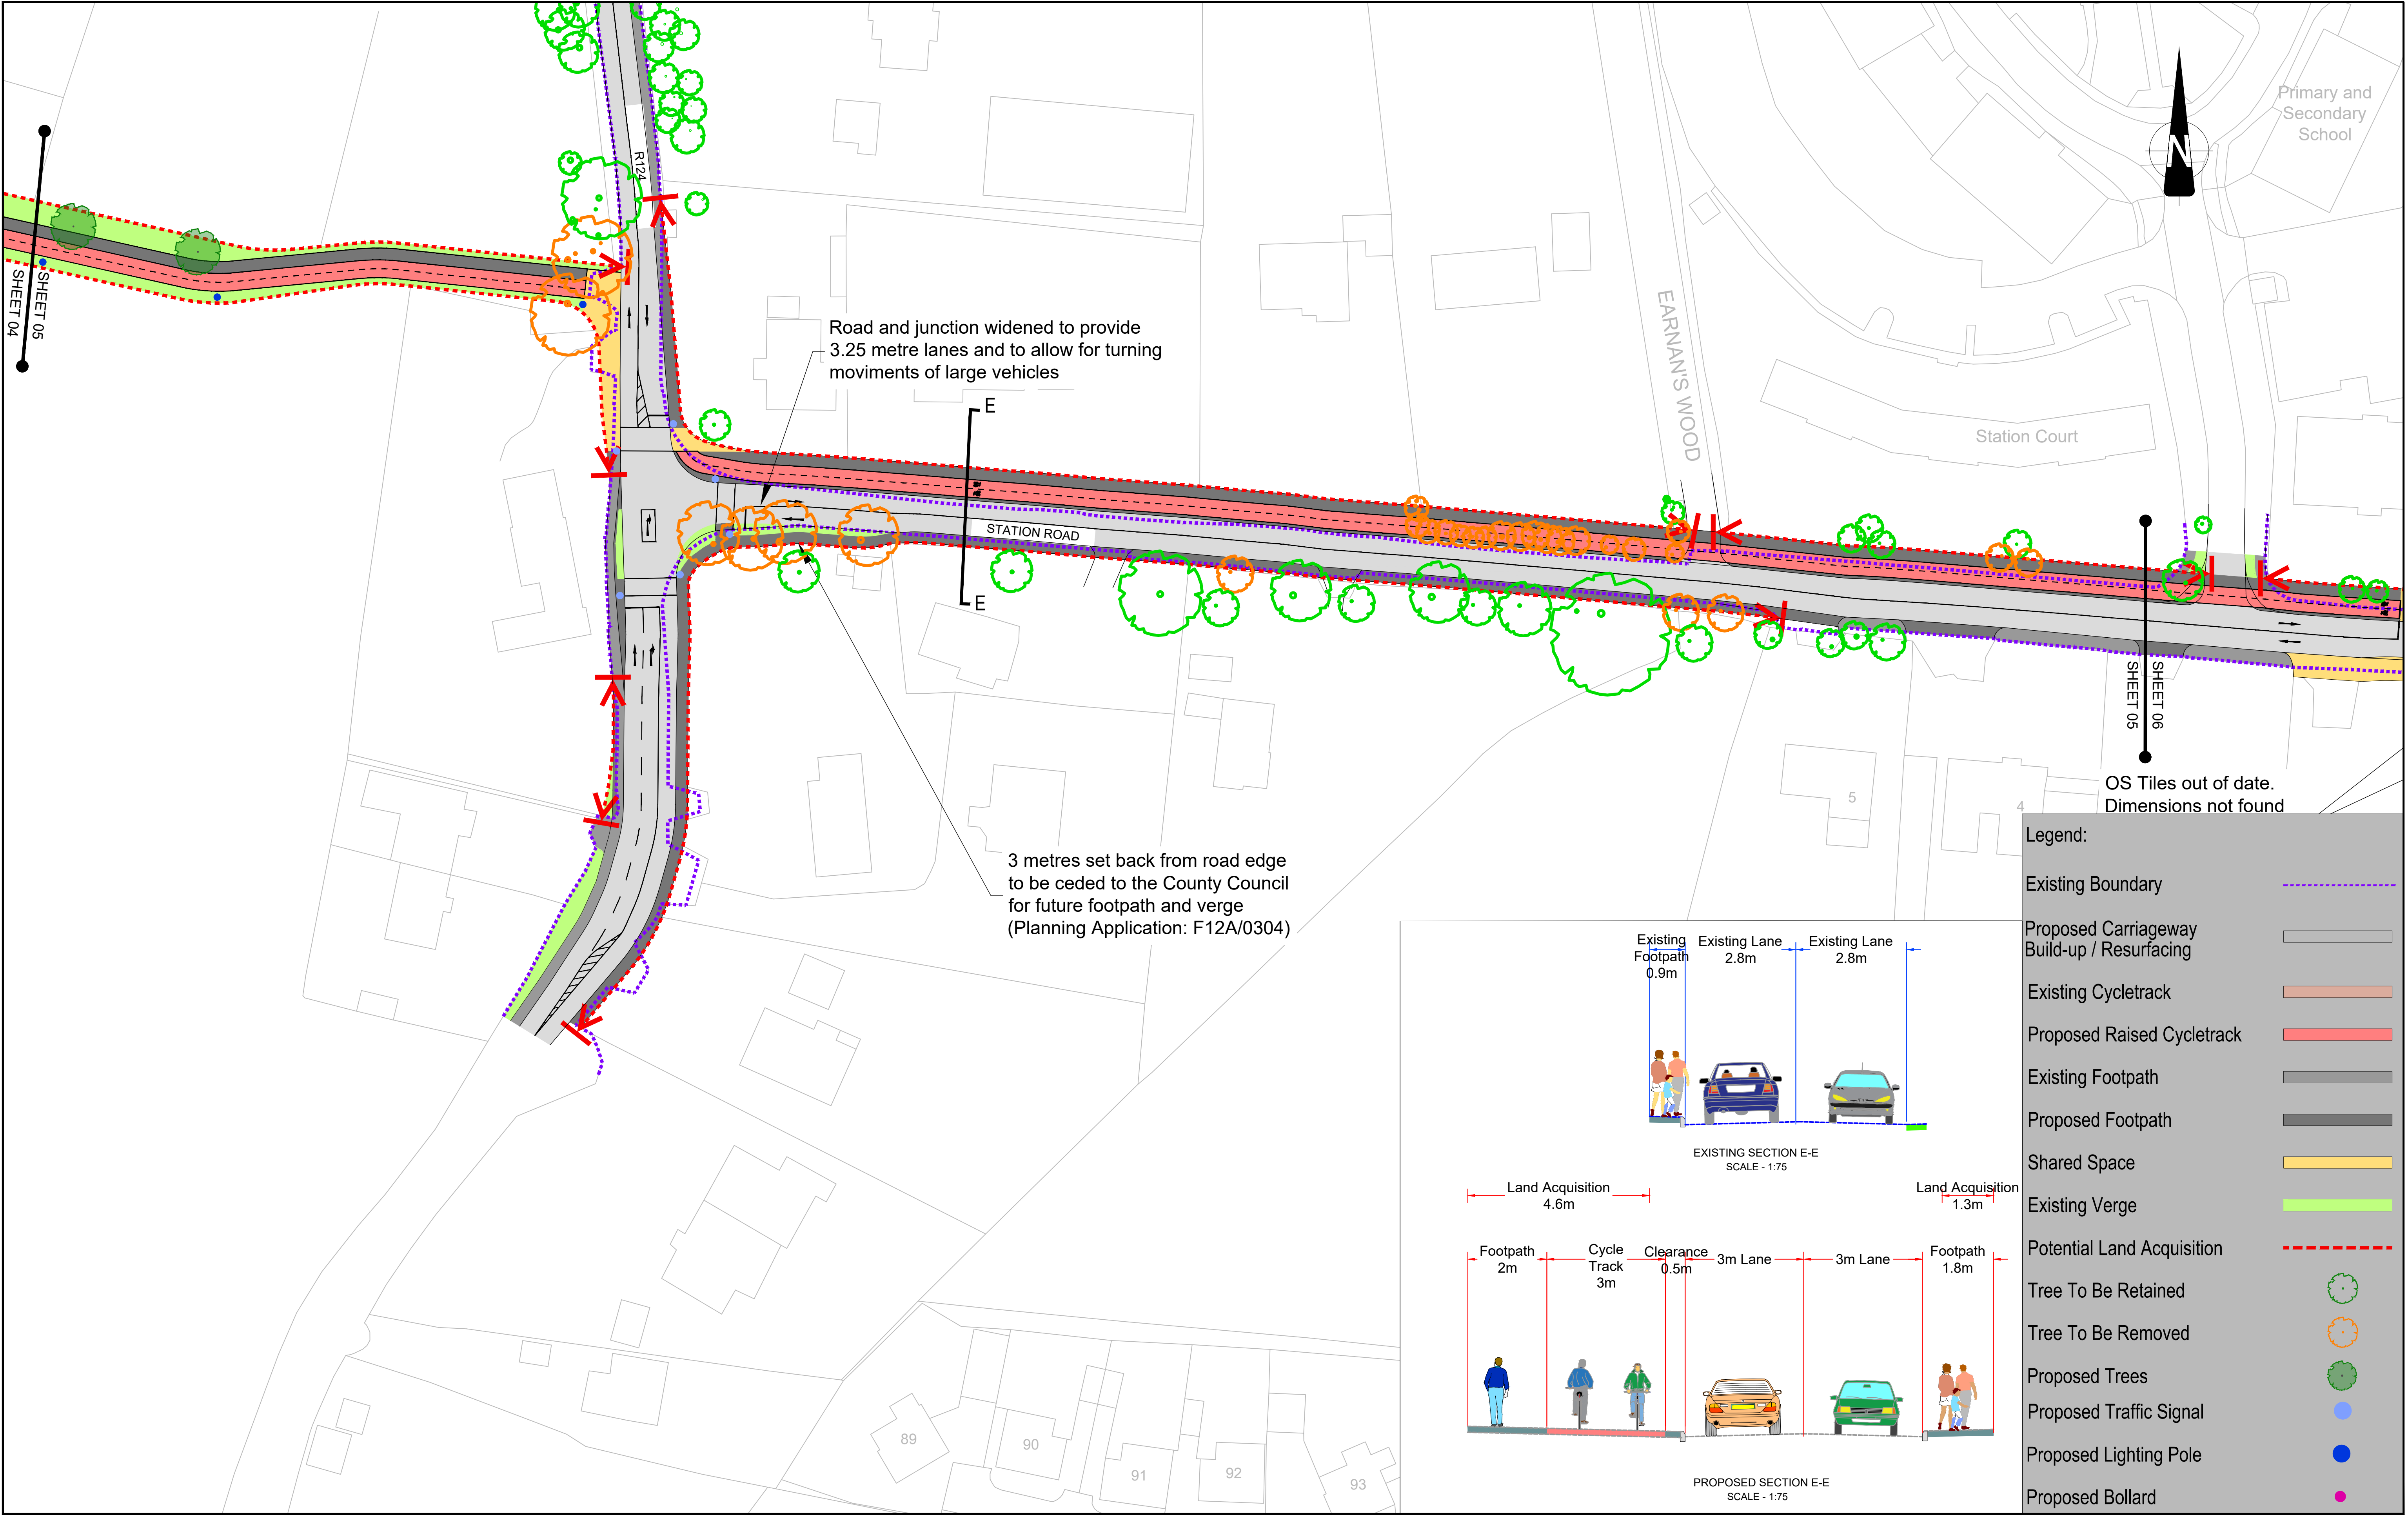


Legend:

Existing Boundary	---
Proposed Carriageway Build-up / Resurfacing	---
Existing Cycletrack	---
Proposed Raised Cycletrack	---
Existing Footpath	---
Proposed Footpath	---
Shared Space	---
Existing Verge	---
Potential Land Acquisition	---
Tree To Be Retained	---
Tree To Be Removed	---
Proposed Trees	---
Proposed Traffic Signal	---
Proposed Lighting Pole	---
Proposed Bollard	---

Rev.	Date	Drawn	Description	Chk'd	Appr.
P03	20/05/2025	LC	Issued for information	RC	RC
P02	17/04/2025	LC	Issued for information	RC	RC
P01	22/01/2025	LC	Issued for information	RC	RC

Project Title: Kinsealy Walking & Cycling Scheme			Status: S0	
Drawing Title: Kinsealy to Portmarnock Sheet 5 of 6				
Designed: LC	File Name: 23406	Drawing No. 23406-BTL-XX-XX-DR-CE-00022_08	Rev: P03	
Drawn: LC				
Approved: RC	Scale at A1: 1:500			
Checked: RC	Date: AUG 2023			

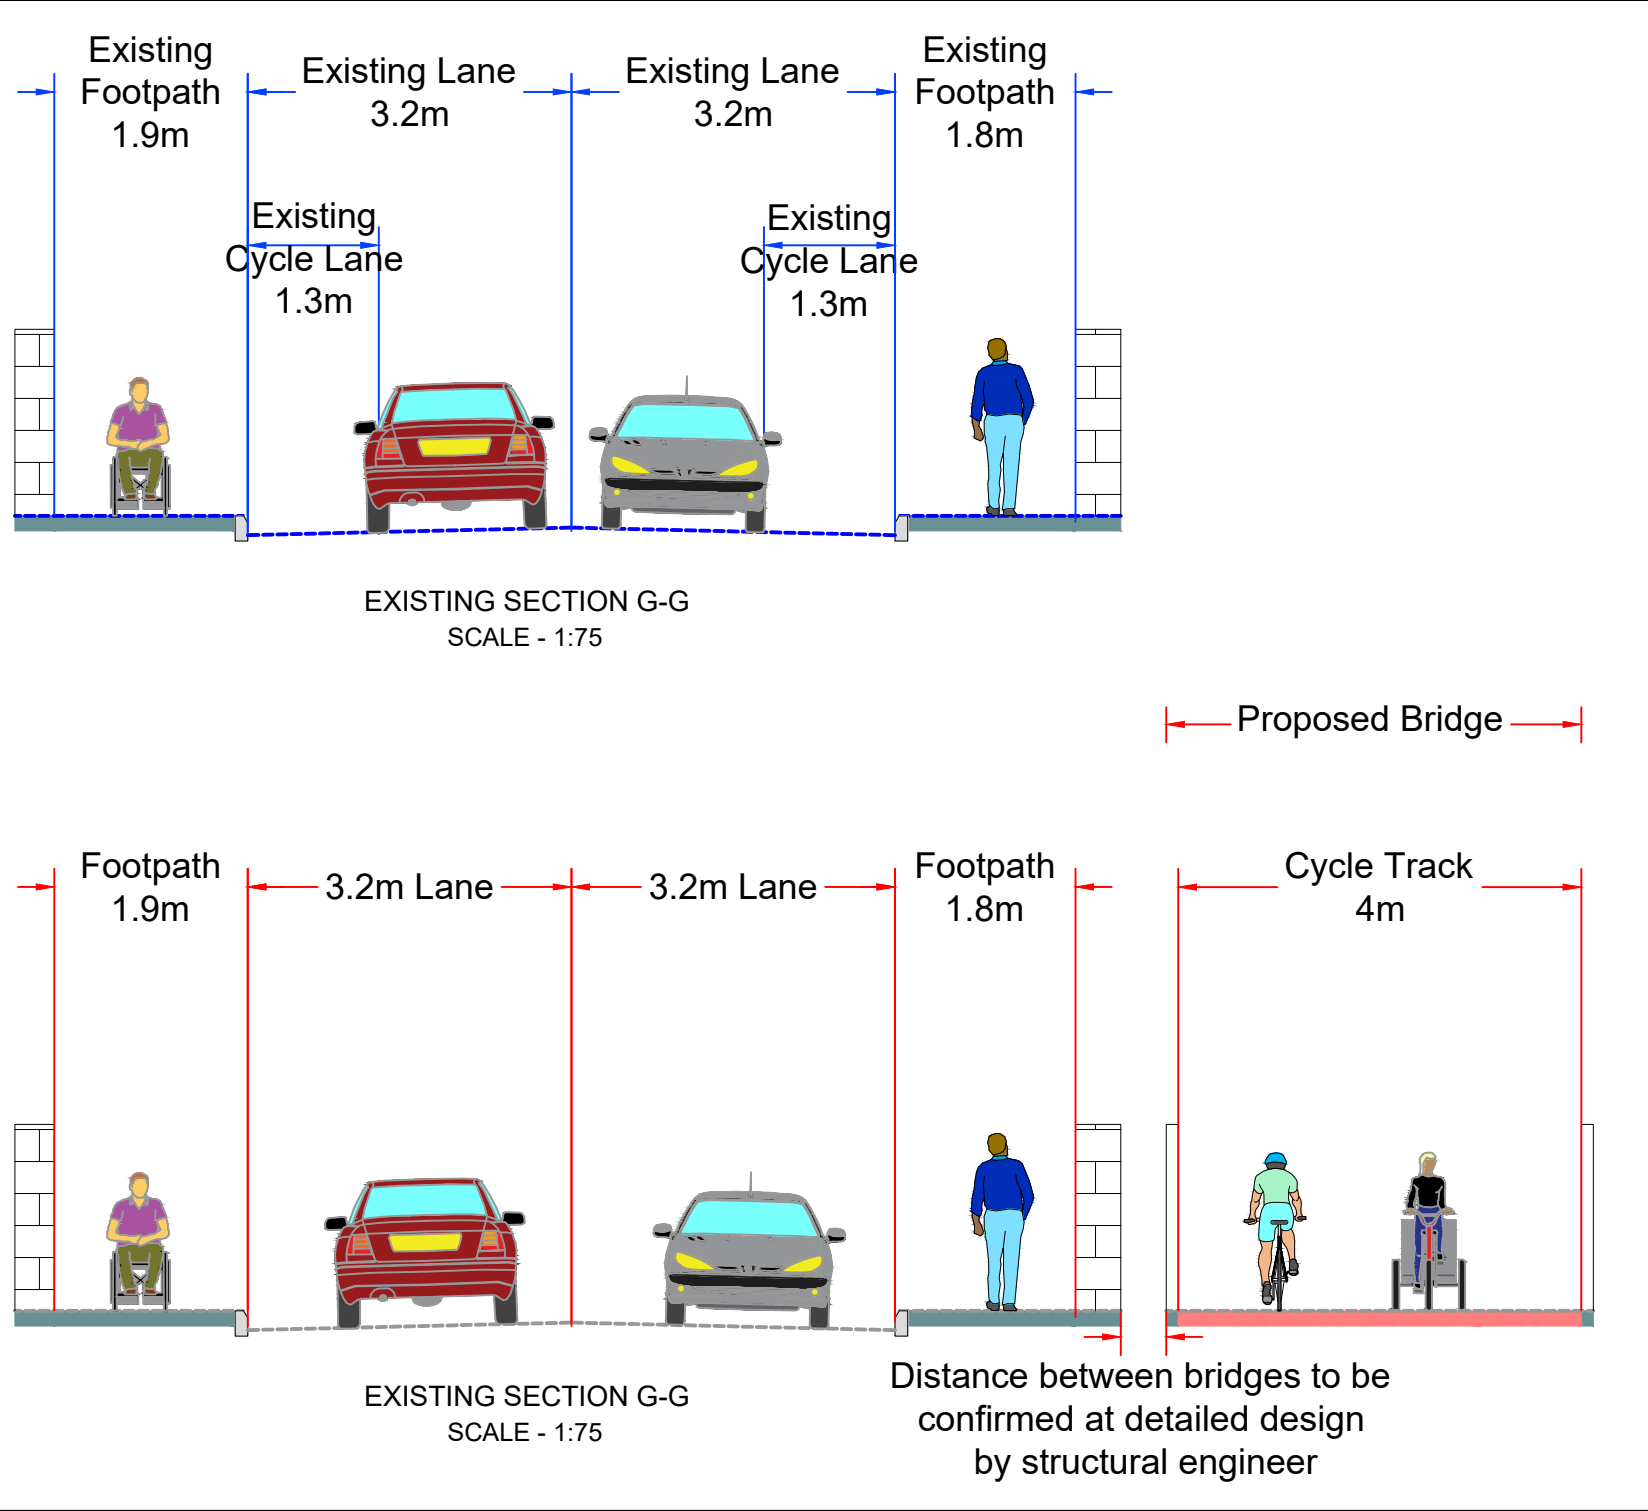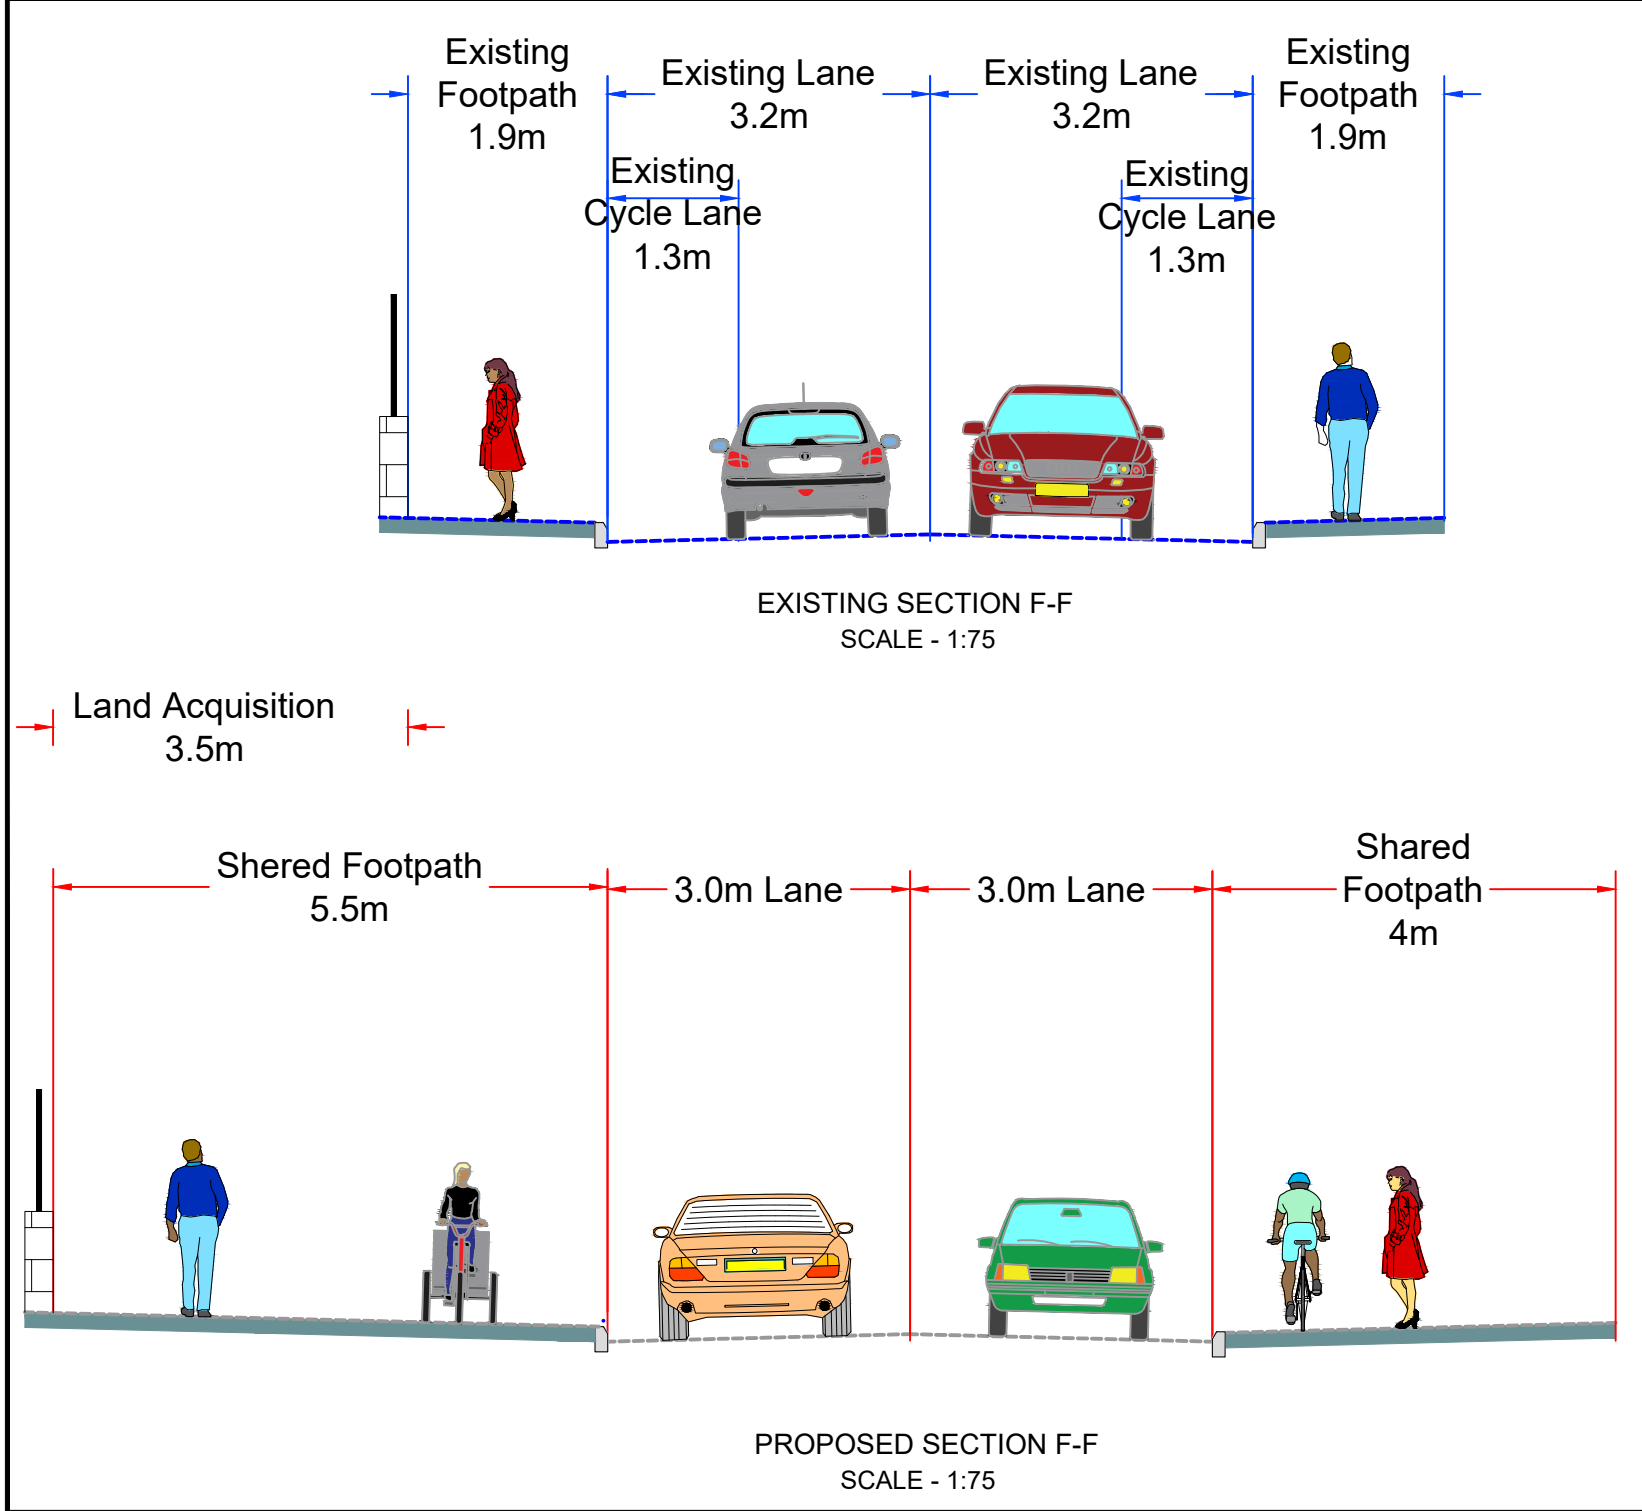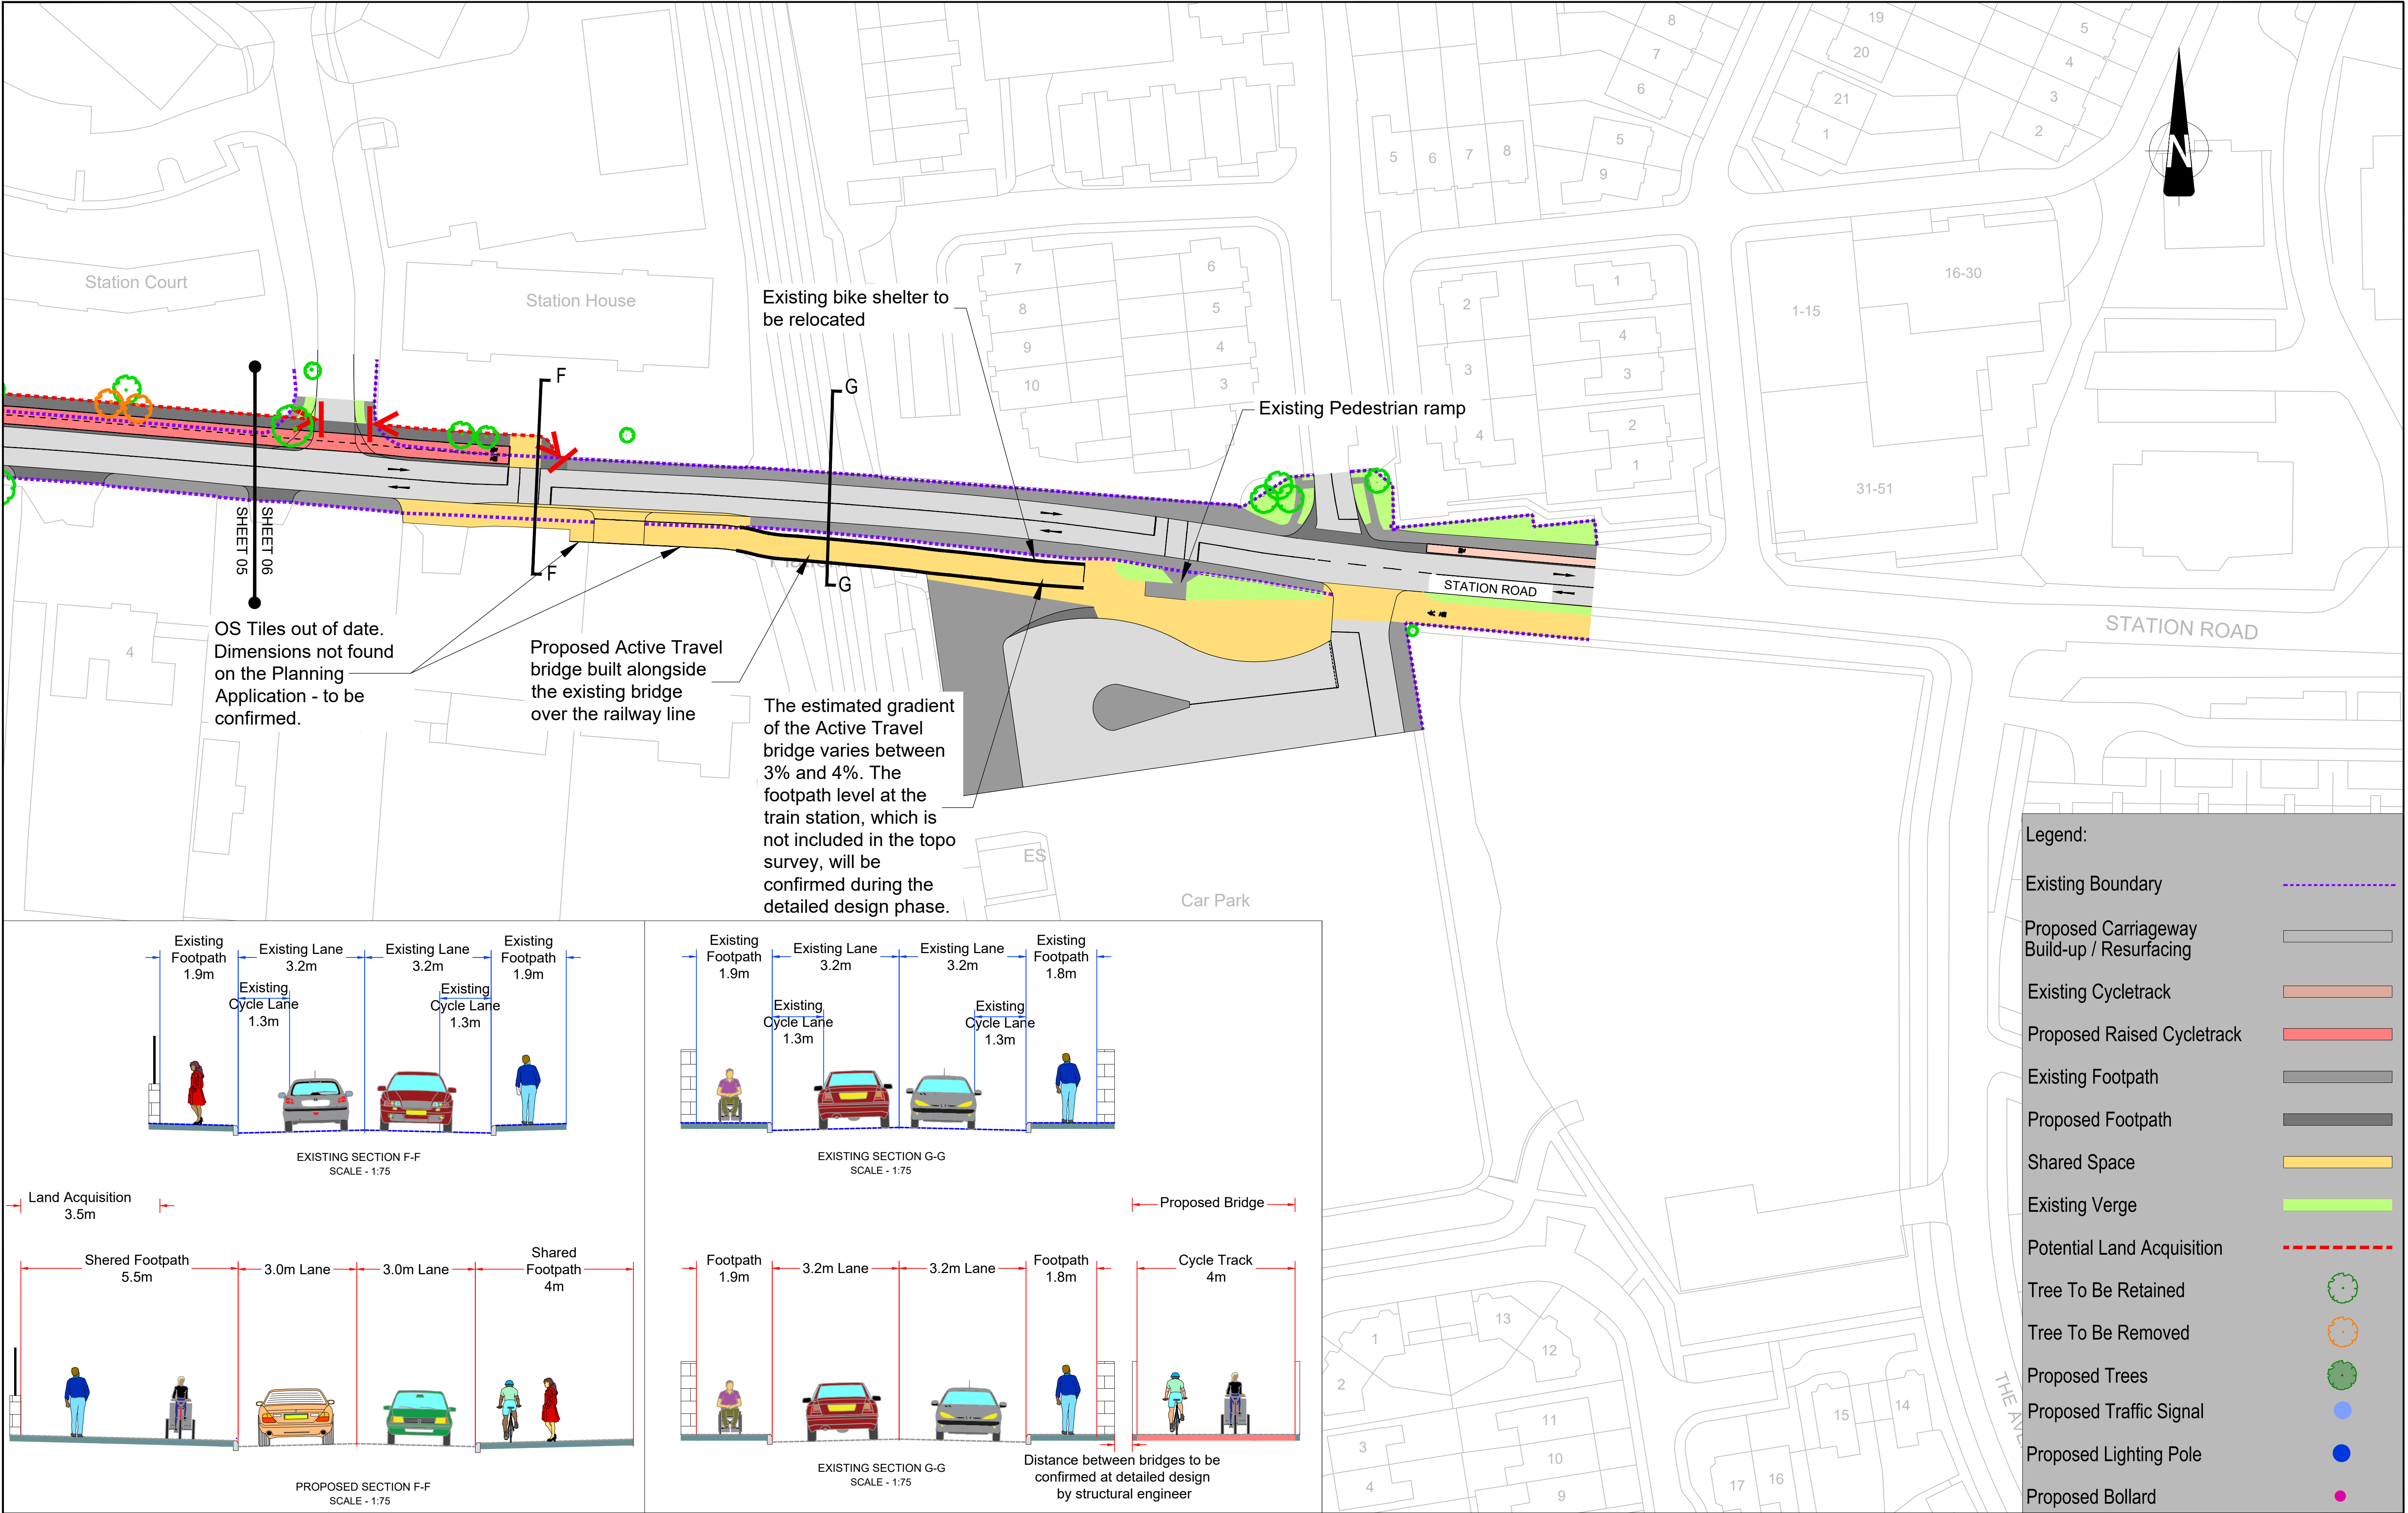

Legend:	
Existing Boundary	
Proposed Carriageway Build-up / Resurfacing	
Existing Cycletrack	
Proposed Raised Cycletrack	
Existing Footpath	
Proposed Footpath	
Shared Space	
Existing Verge	
Potential Land Acquisition	
Tree To Be Retained	
Tree To Be Removed	
Proposed Trees	
Proposed Traffic Signal	
Proposed Lighting Pole	
Proposed Bollard	

Comhairle Contae
Fhine Gall
Fingal County
Council

BARRY
TRANSPORTATION

egis
GROUP

Dublin | Cork | Castlebar
transportation@jbbarry.ie

Notes

DO NOT SCALE, use figured dimensions only.
All levels are referred to Ordnance Survey Datum, Malin Head.

Rev.	Date	Drawn	Description	Chk'd	Appr.
P03	20/05/2025	LC	Issued for information	RC	RC
P02	17/04/2025	LC	Issued for information	RC	RC
P01	22/01/2025	LC	Issued for information	RC	RC

Project Title: Kinsealy Walking & Cycling Scheme		Status: S0	
Drawing Title: Kinsealy to Portmarnock Sheet 6 of 6			
Designed: LC	File Name: 23406	Drawing No. 23406-BTL-XX-XX-DR-CE-00022_09	Rev: P03
Drawn: LC	Scale at A1: 1:500		
Approved: RC	Date: AUG 2023		
Checked: RC			