


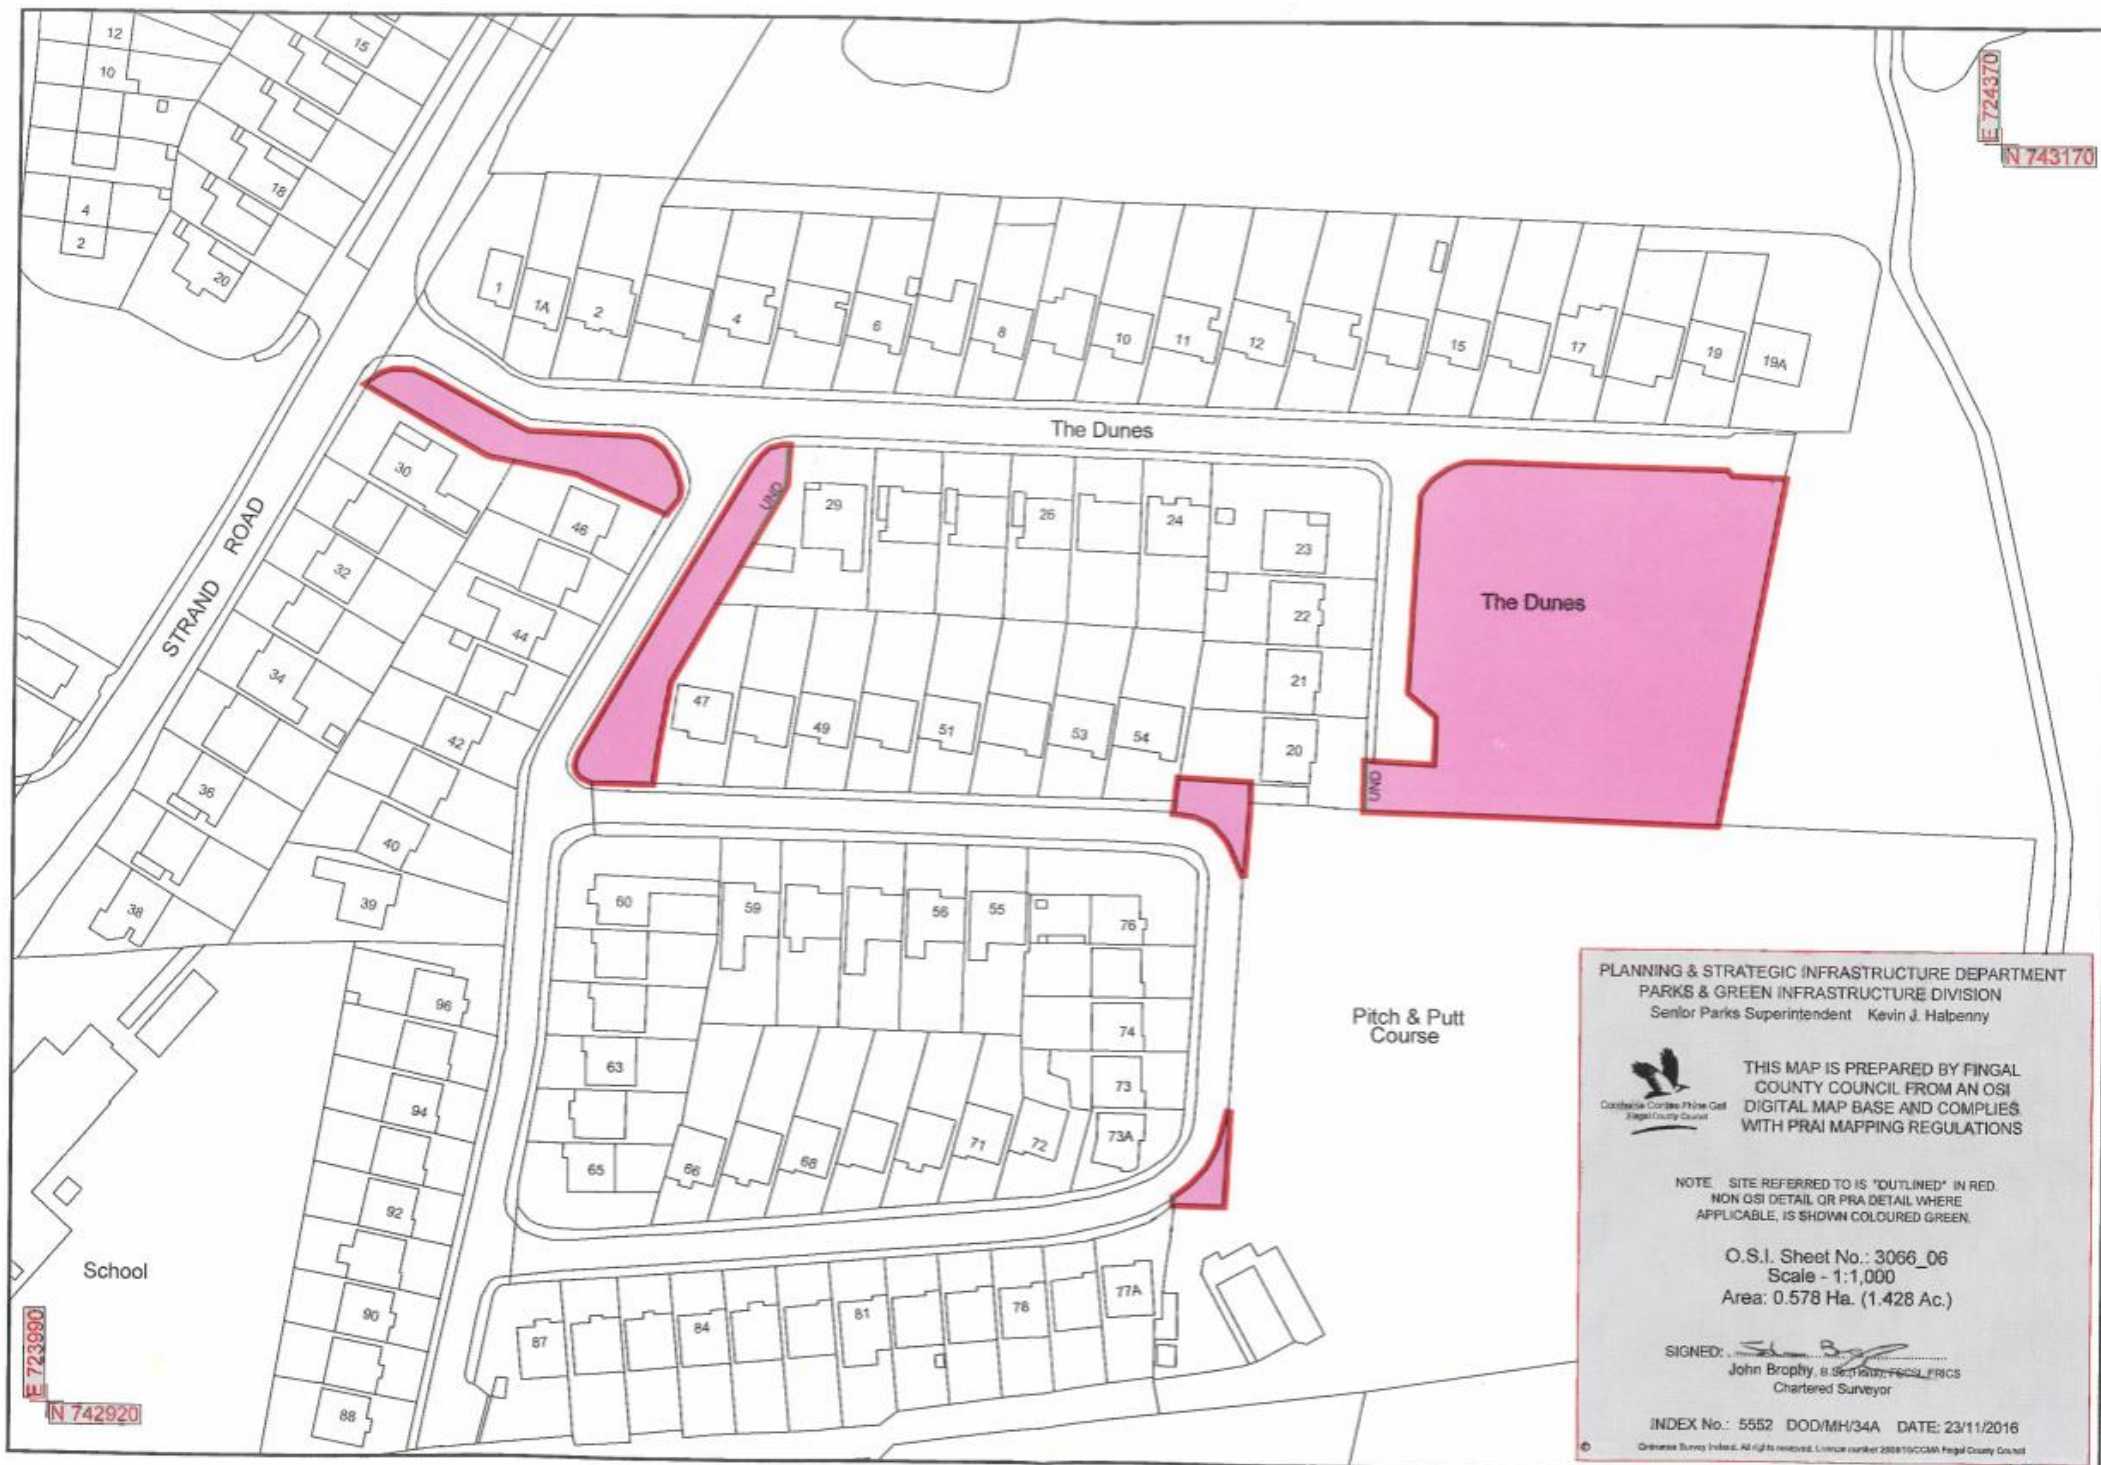

PLANNING & STRATEGIC INFRASTRUCTURE DEPARTMENT
PARKS & GREEN INFRASTRUCTURE DIVISION
Senior Parks Superintendent Kevin J. Halpenny



THIS MAP IS PREPARED BY FINGAL
COUNTY COUNCIL FROM AN OSI
DIGITAL MAP BASE AND COMPLIES
WITH PRAI MAPPING REGULATIONS

NOTE: SITE REFERRED TO IS "OUTLINED" IN RED.
NON OSI DETAIL OR PRA DETAIL WHERE
APPLICABLE, IS SHOWN COLOURED GREEN.

O.S.I. Sheet No.: 3066_06
Scale - 1:1,000
Area: 0.578 Ha. (1.428 Ac.)

SIGNED: 
John Brophy, Senior Parks & Green Infrastructure
Chartered Surveyor

INDEX No.: 5552 DOD/MH/34A DATE: 23/11/2016
© Ordnance Survey Ireland. All rights reserved. Licence number 288815/CCMA Fingal County Council