

PLANNING & STRATEGIC INFRASTRUCTURE DEPARTMENT  
PARKS & GREEN INFRASTRUCTURE DIVISION  
Senior Parks Superintendent Kevin J. Halpeny




THIS MAP IS PREPARED BY FINGAL  
COUNTY COUNCIL FROM AN OSI  
DIGITAL MAP BASE AND COMPLIES  
WITH PRAI MAPPING REGULATIONS

NOTE: SITE REFERRED TO IS "OUTLINED" IN RED.  
NON OSI DETAIL OR PRA DETAIL WHERE  
APPLICABLE, IS SHOWN COLOURED GREEN.  
O.S.I. Sheet No.: 2584\_16 & 17  
Scale - 1:1,000  
Area: 0.007 Ha. (0.017 Ac.)

SIGNED: .....  
John Brophy, B.Sc.(Hons) Geomatics, FSCSI, FRICS  
Chartered Surveyor

INDEX No.: 5493\_01 DODBS11112 DATE: 15/06/2016  
Ordnance Survey Ireland. All rights reserved. License number 2008/10/CCHA Fingal County Council

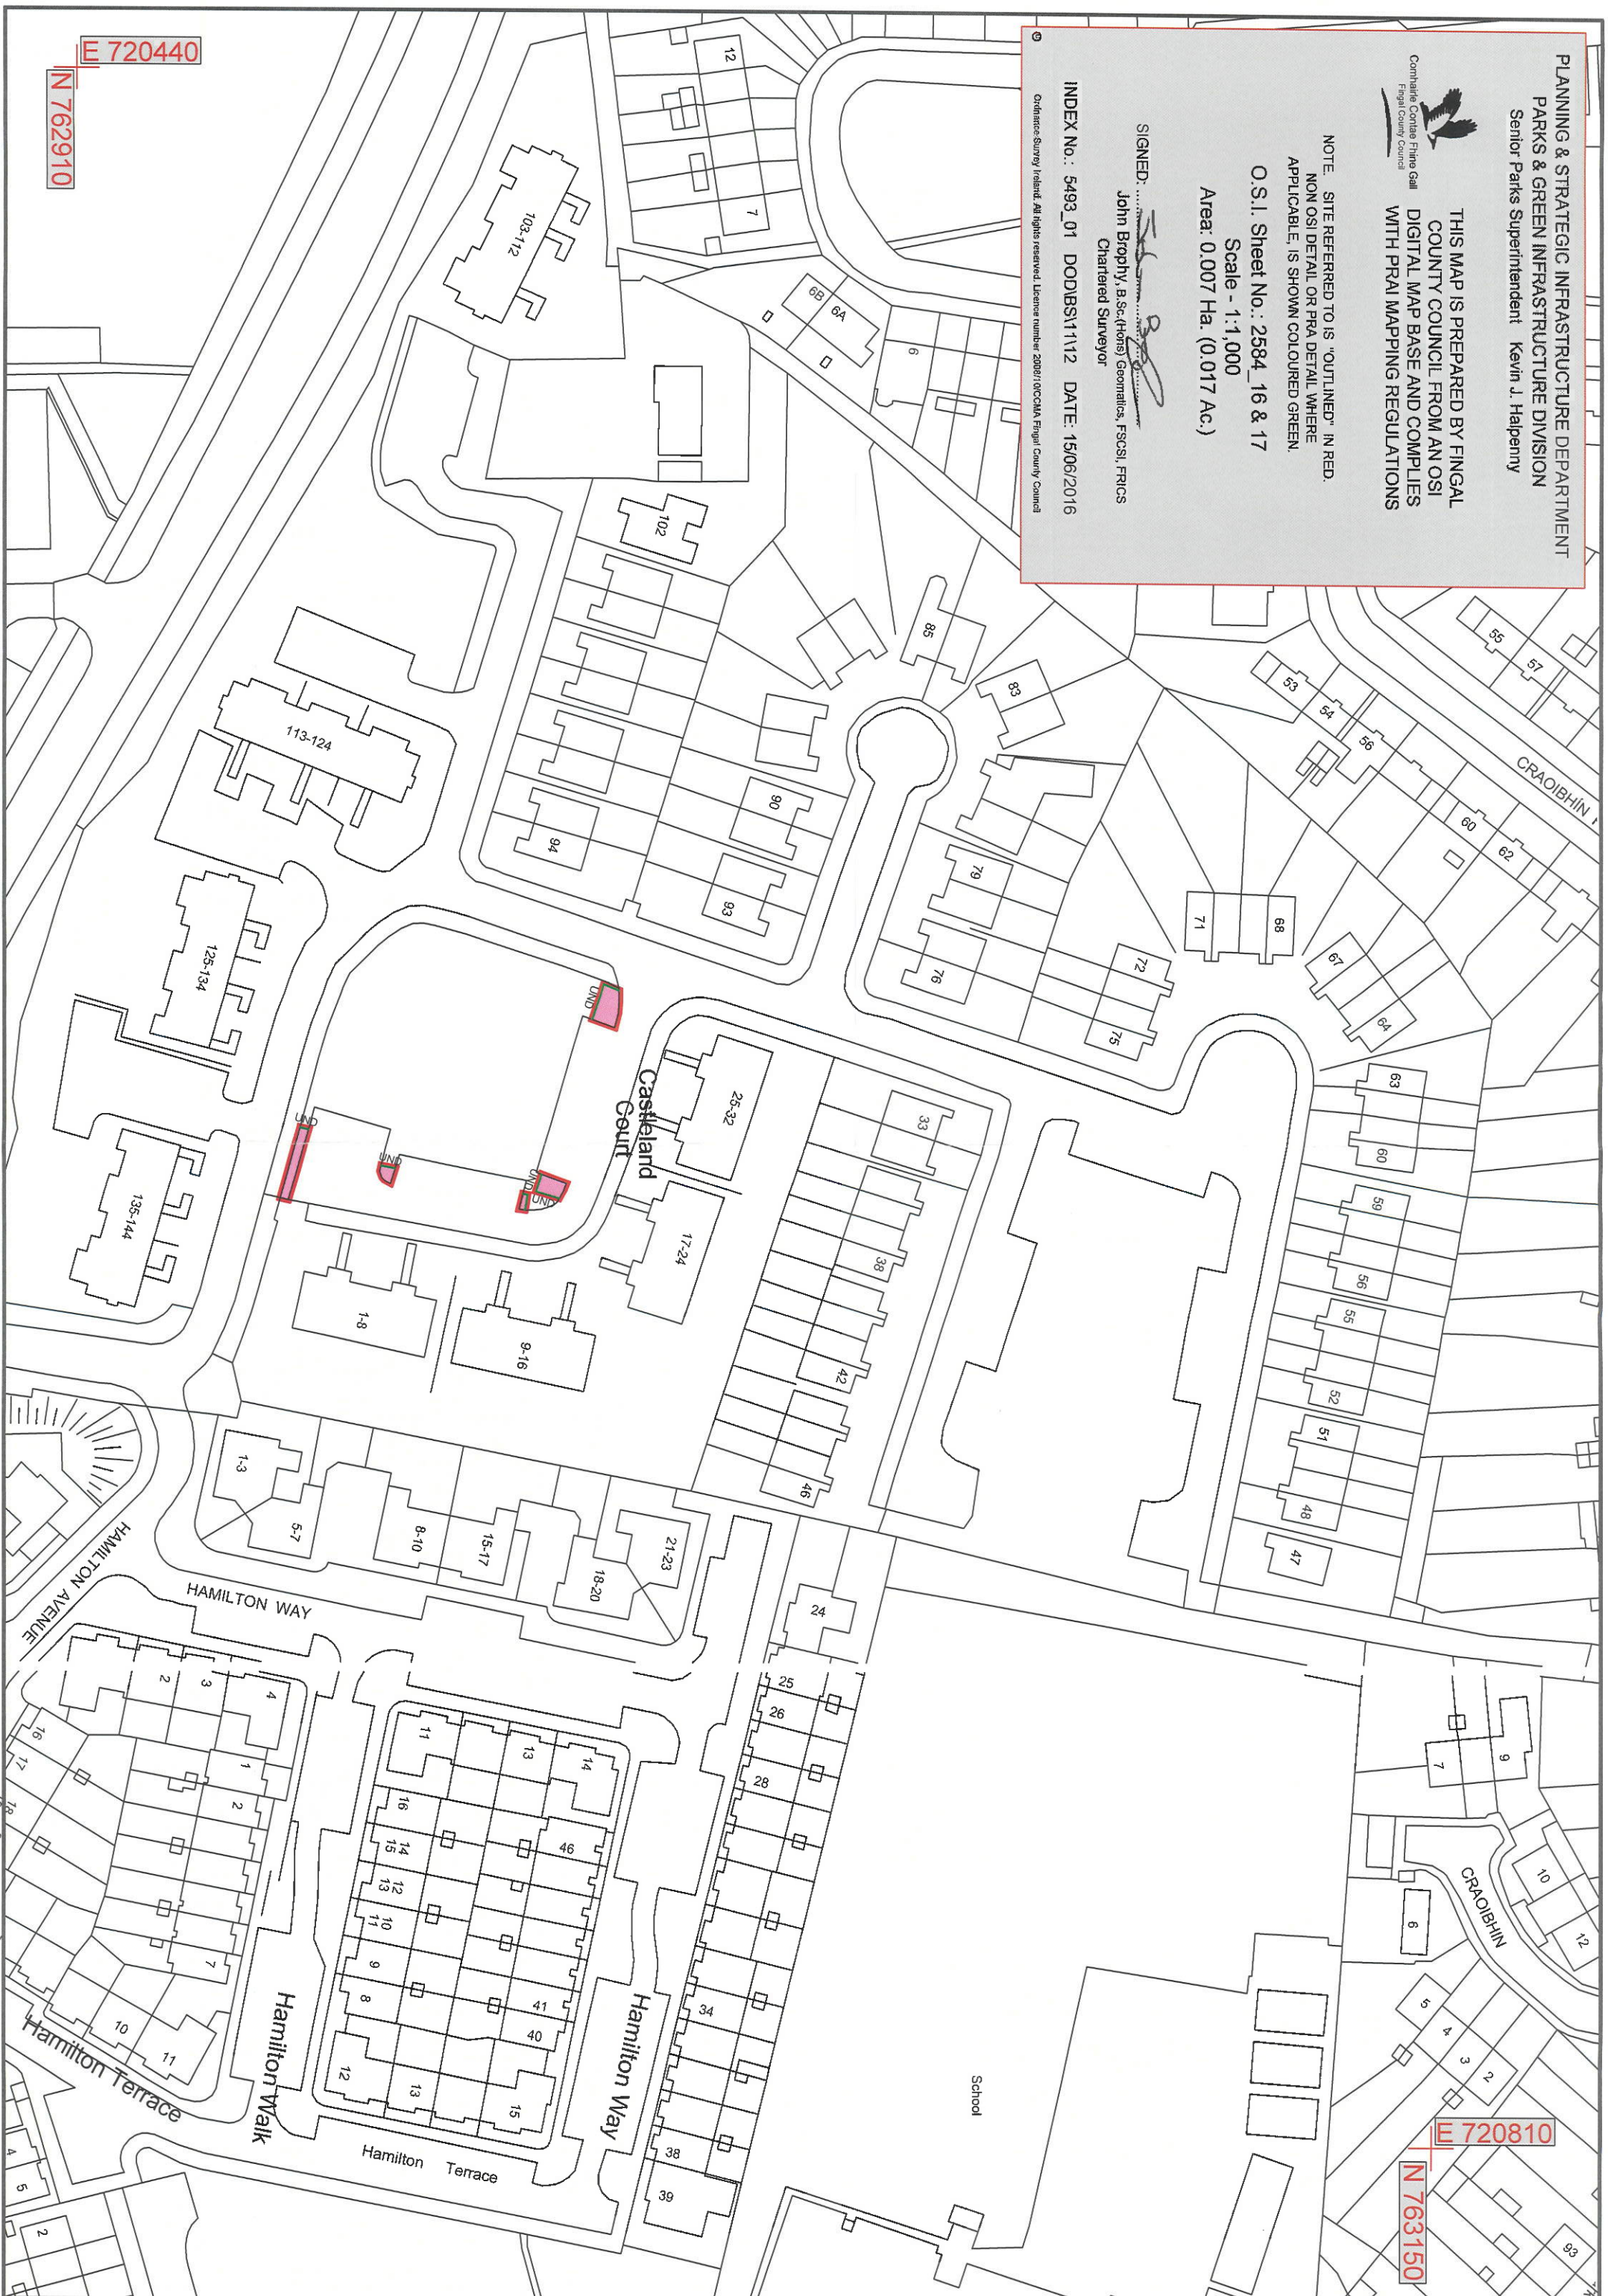

E 720440

N 762910

E 720810

N 763150