



THIS MAP IS PREPARED BY FINGAL  
COUNTY COUNCIL FROM AN OSI  
DIGITAL MAP BASE AND COMPLIES  
WITH PRAI MAPPING REGULATIONS


NOTE: SITE REFERRED TO IS "OUTLINED" IN RED.  
NON OSI DETAIL OR PRA DETAIL WHERE  
APPLICABLE, IS SHOWN COLOURED GREEN.

O.S.I. Sheet No.: 2584\_16 & 17  
Scale - 1:1,000  
Area: 15m<sup>2</sup>

SIGNED:   
John Brophy, B.Sc.(Hons), FSCS, FRICS  
Chartered Surveyor

INDEX No.: 5493\_02 DODBS11112 DATE: 23/08/2016

Ordnance Survey Ireland. All rights reserved. Licence number 200910/CODMA Fingal County Council

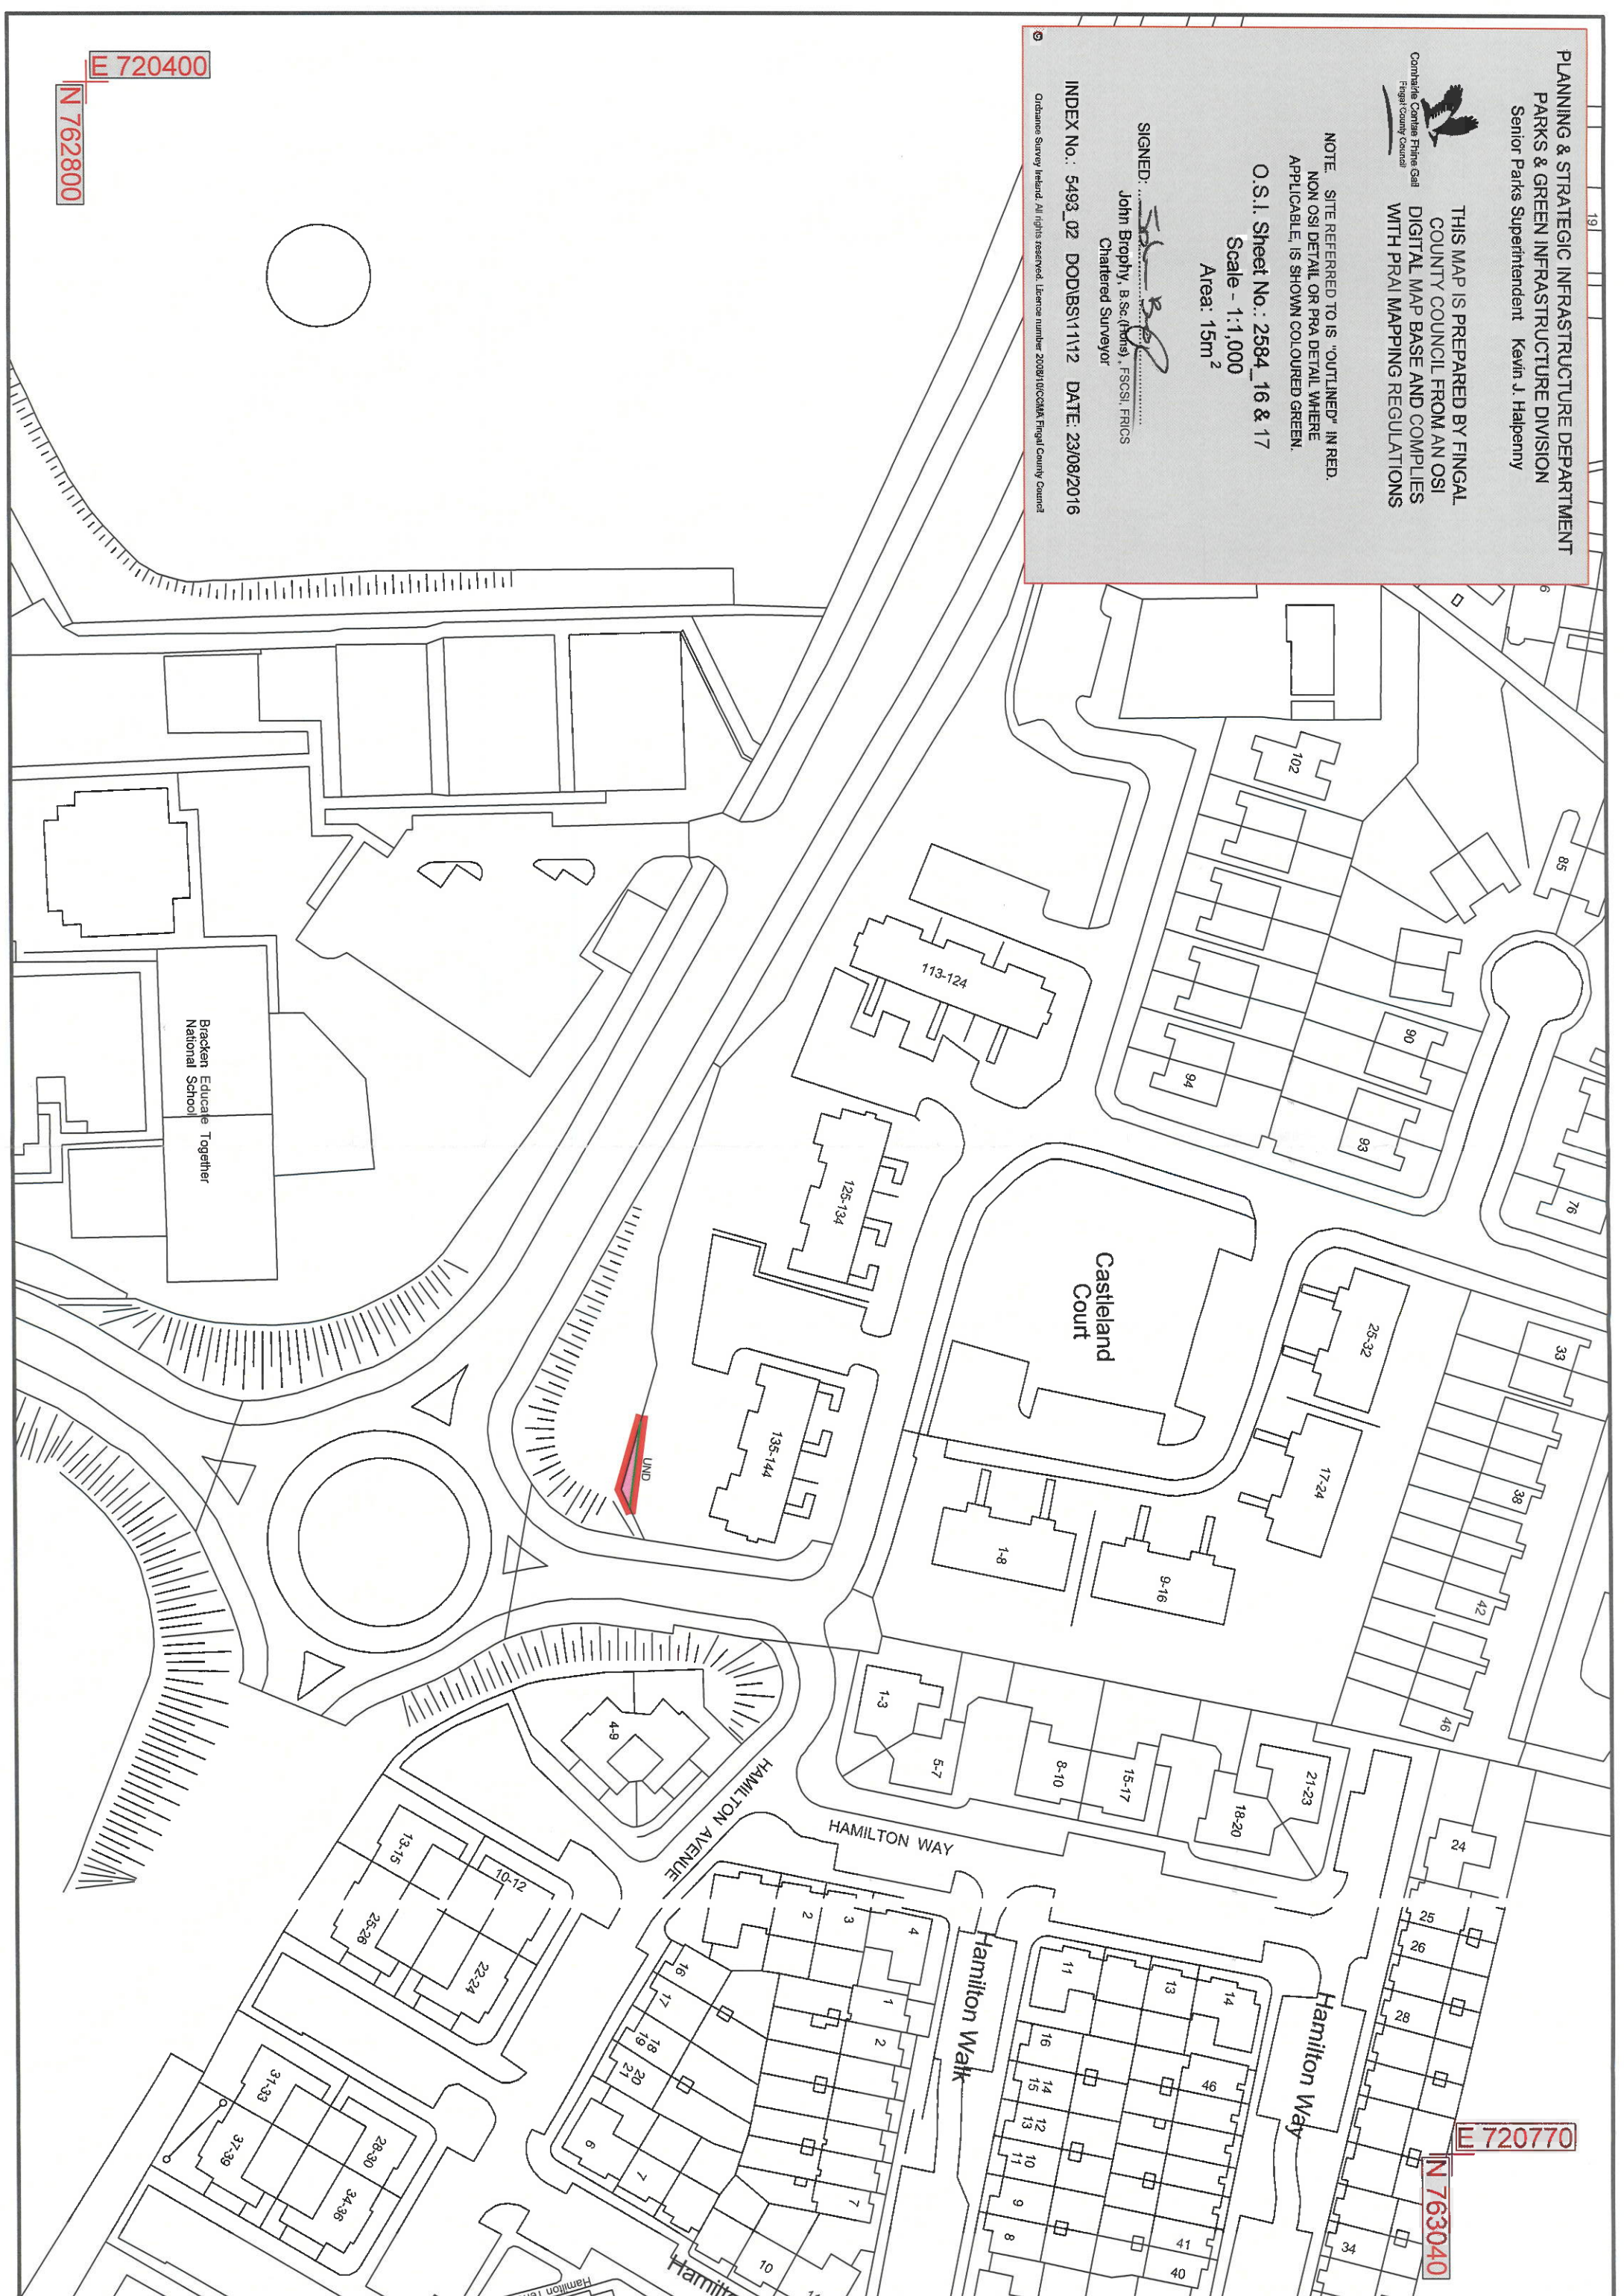

E 720400

N 762800

E 720770

N 763040