
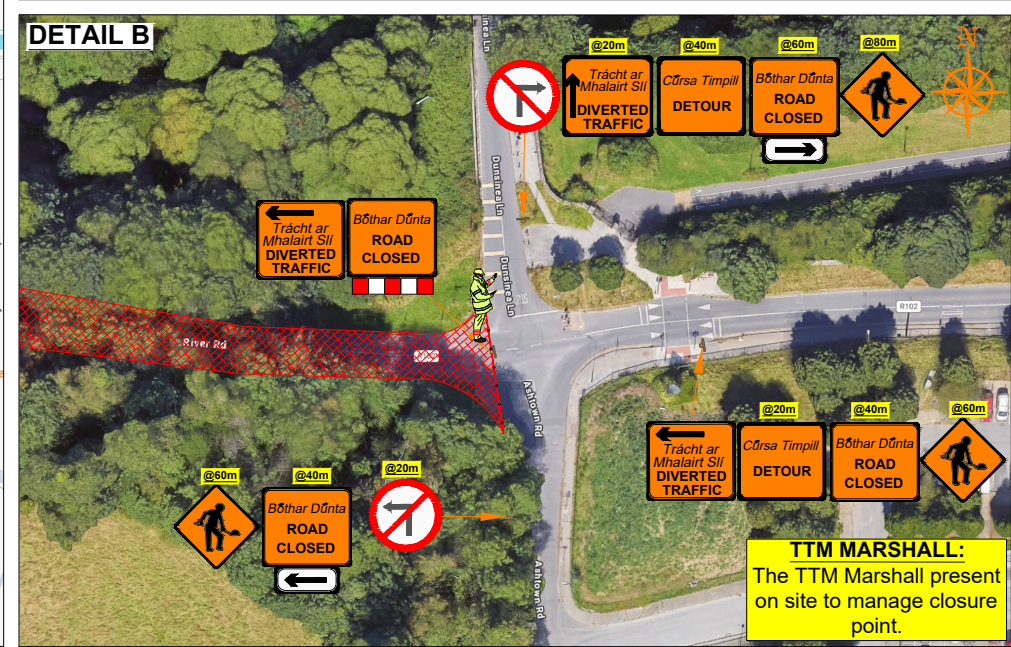
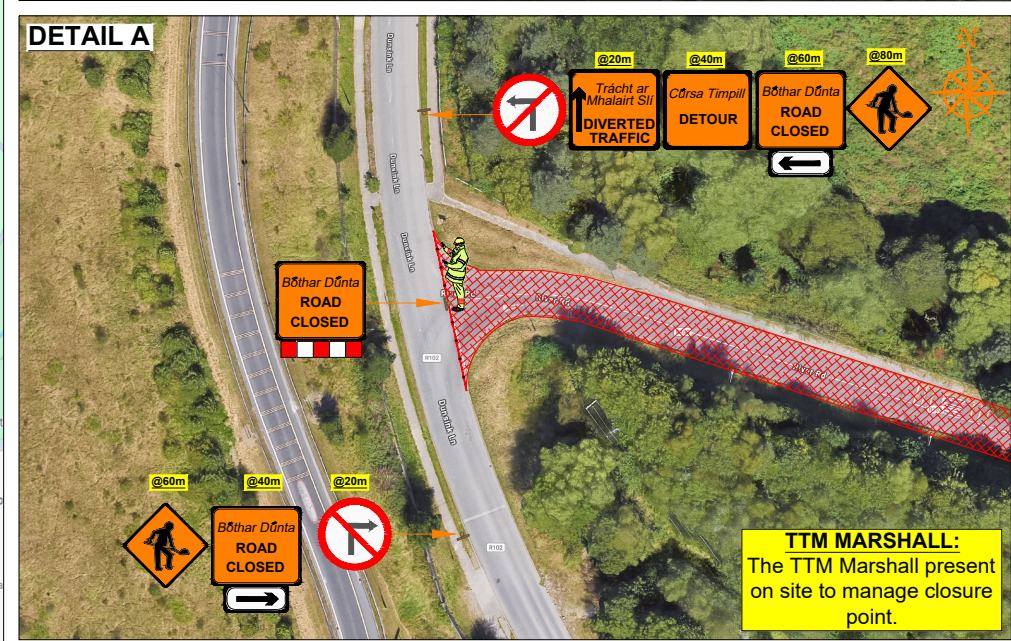
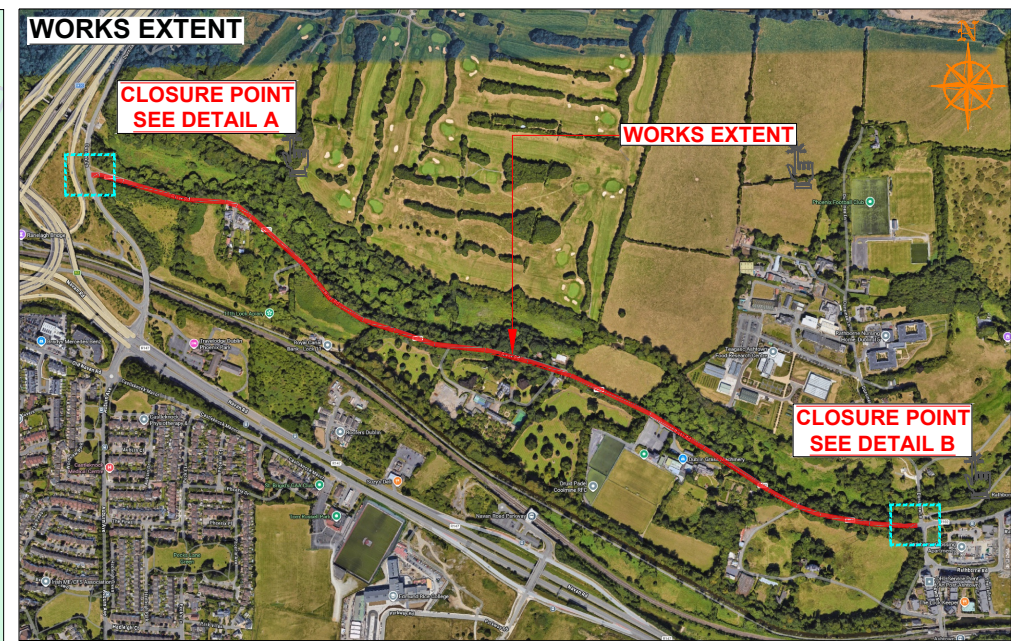


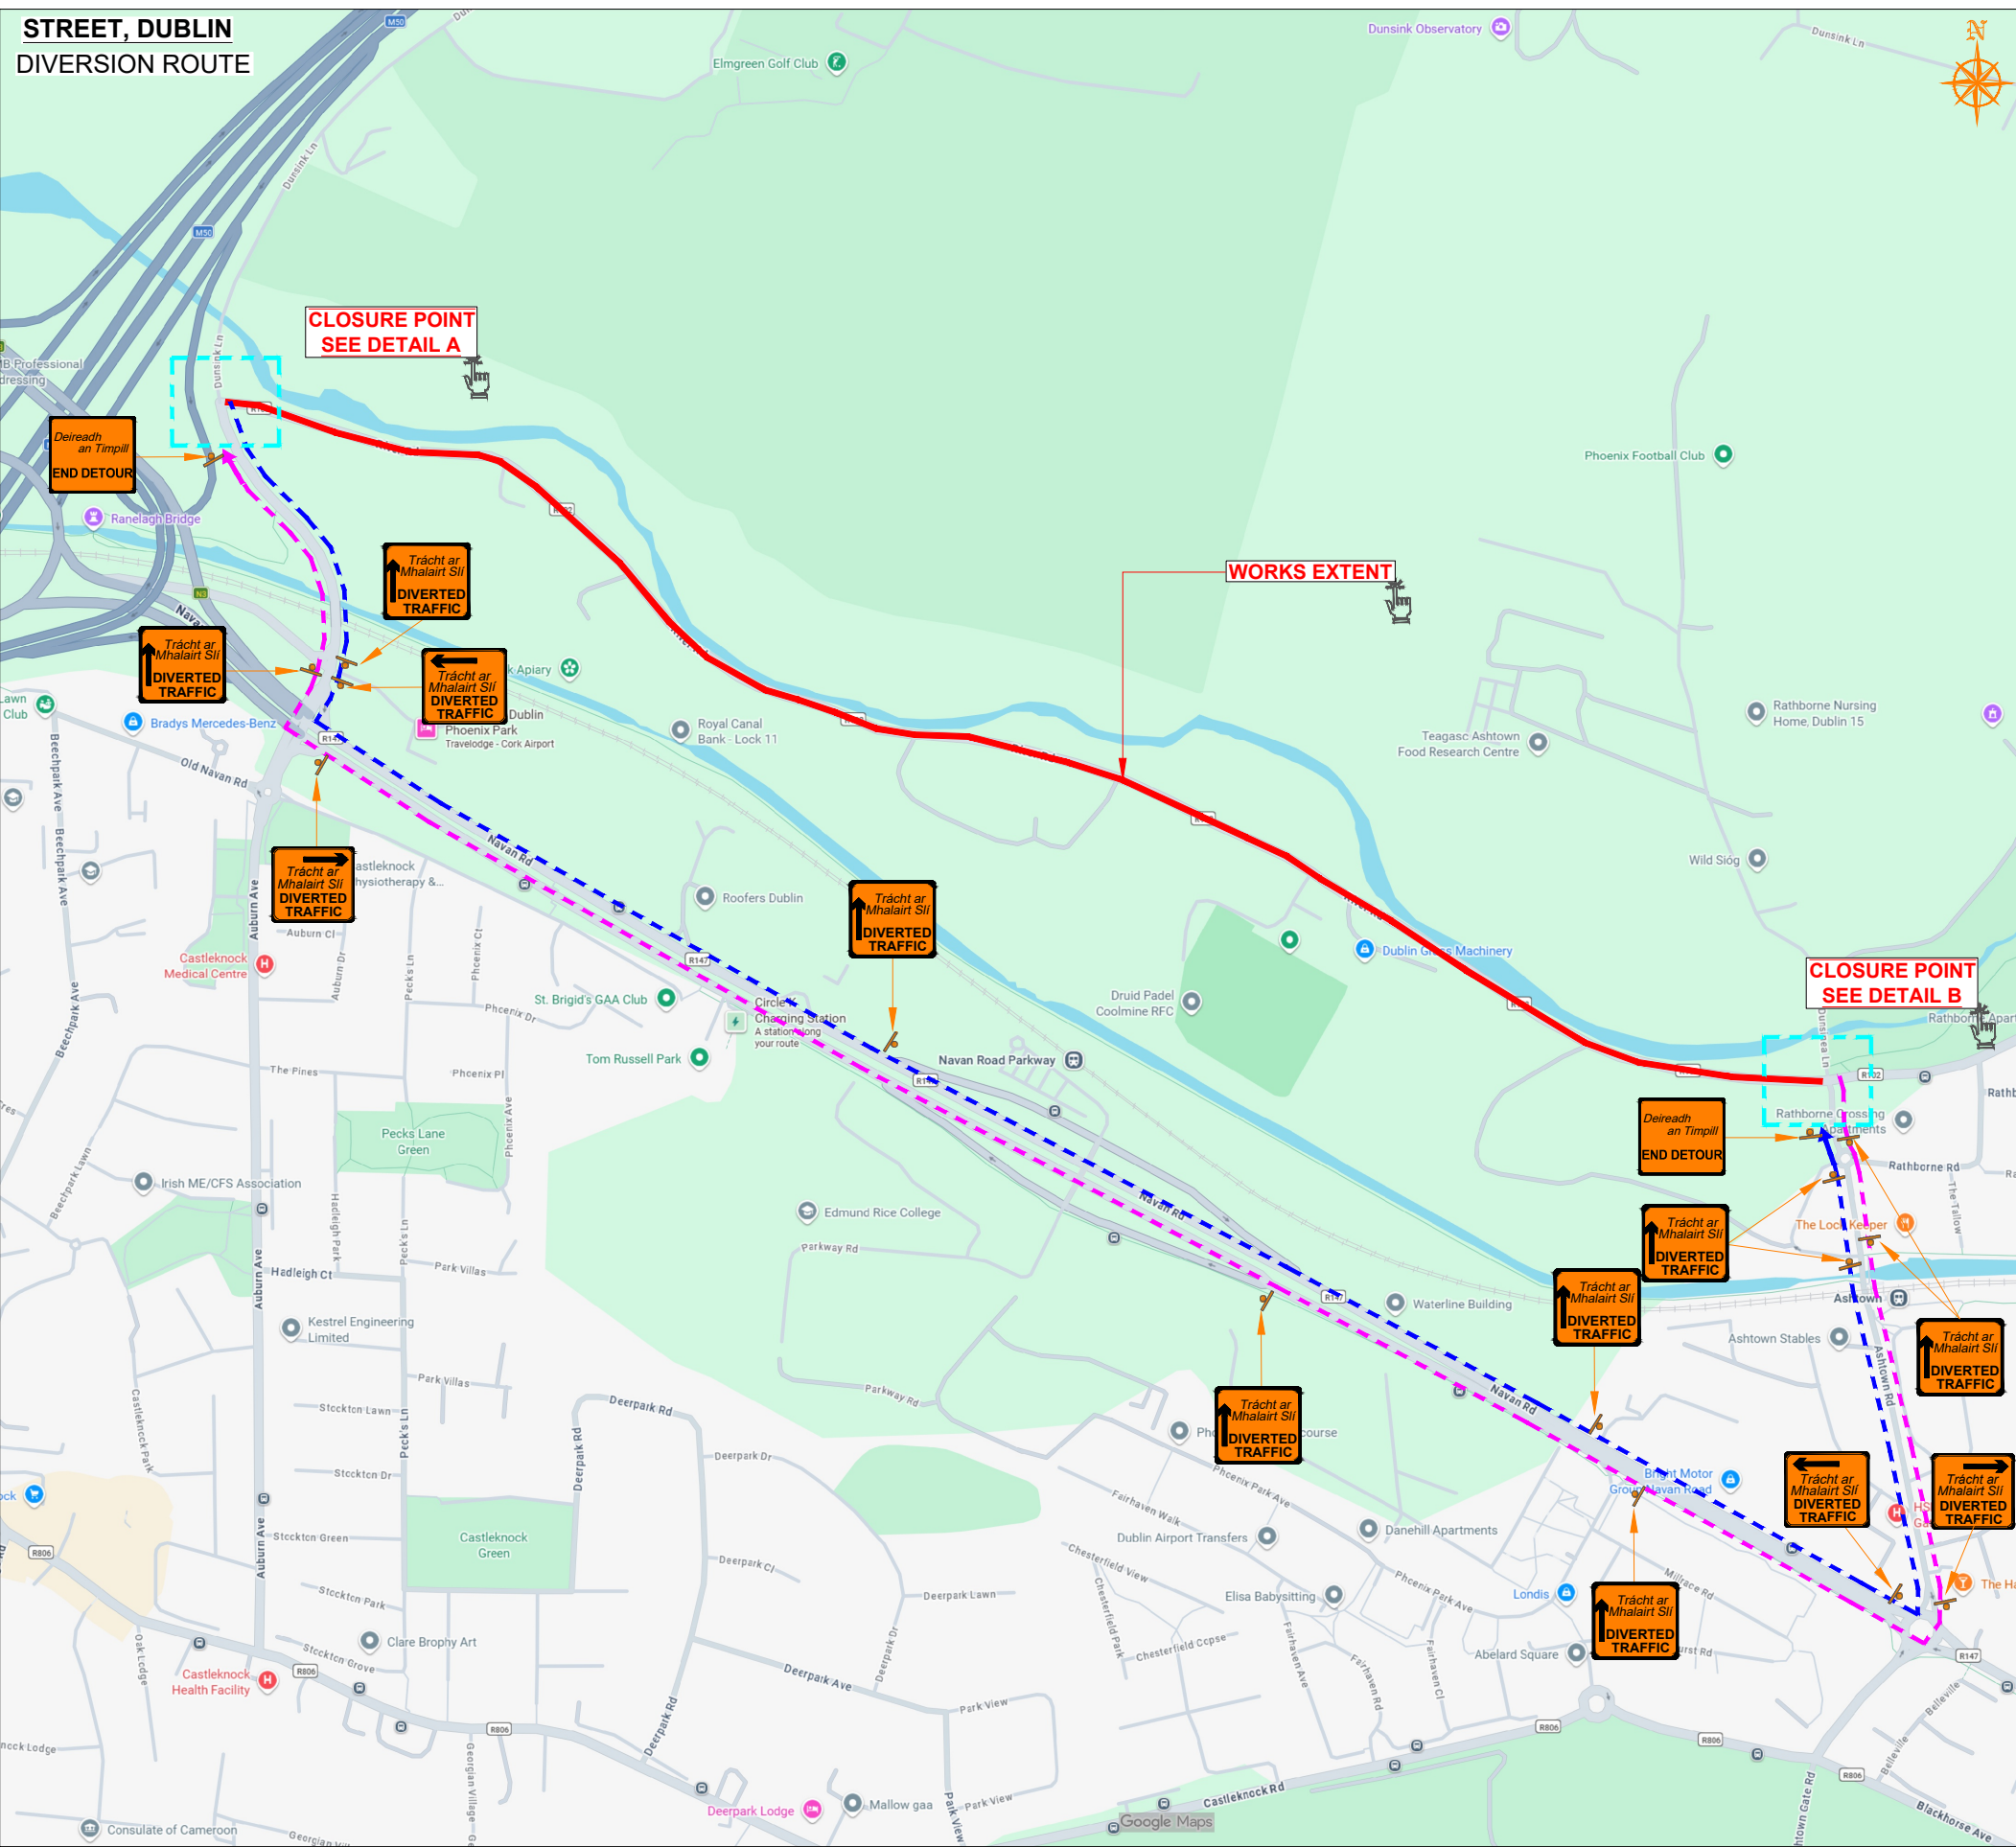

 ROAD CONTROL Copyright Notes: This drawing is the property of Road Control Services Ltd. The design information contained herein is strictly confidential. This document is not to be used, reproduced, disclosed or circulated in whole or in part without prior written consent. Road Control Services Ltd, Currysthills, Prosperous, Co. Kildare * info@roadcontrol.ie * 2020	 BREENDON MAKING A MATERIAL DIFFERENCE	CLIENT		DESIGN PARAMETERS		Speed Limit 	Road Classification Type B 1 (iv) <12hours	LEGEND		GENERAL NOTES		Rev	Date	Details	Drm	Chk	App	Drm	DJ	Project		
		Advance Warning Signage		Cones		Works Area		1) All information contained in this drawing (including digital data) should be checked and verified prior to any stage of construction;												R102, River Rd, Castleknock, Dublin		
		Sign size	600mm	Cone Height		750mm	Traffic sign		2) All works are to be carried out in accordance with local authority requirements and are to be included in the site-specific safety & health plan;												TEMPORARY TRAFFIC MANAGEMENT PLAN DIVERSION ROUTE	
		Sign Visibility	60m	Taper Spacing		3m	Traffic cones		3) Site inspections and maintenance of the traffic management layout is to be agreed with local authority to ensure the safety and integrity of the design;												Scale	
		Number of Signs	2	Longitudinal Spacing		6m	Diversion Route A		4) Contractor to carry out a site risk assessment prior to the installation of any traffic management plan to ensure that conditions reflect those considered for design post submission;												NTS @A3	
		Cumulative Distance	40m	Safety Zones			Diversion Route B		5) Contractor shall be responsible for the provision of ramp access at any change in road surface level where traffic runs on a temporary surface, and for pedestrian/cycle ramps where footpath/cycle-ways have a level discontinuity as per result of the works.												Stage	
		Distance between Advance Warning Signs	20m	Longitudinal		15m															CONSTRUCTION	
		Taper		Lateral		0.5m															Drawing No	
		Lane Taper Rate	N/A	Lanes																	C26025_82_001	
		Hard Shoulder Taper Rate	N/A	Lane Width		3.0m															Rev	
																			0			